


WATER SERVICE INFORMATION


ADDRESS	SIZE(mm) & TYPE (STREET)	SIZE(mm) & TYPE (PROP)	SHORT & LONG MEASUREMENT	CORP. LOCATION	REMARKS

* SERVICES TO BE RENEWED TO R UPON CONFIRMATION BY THE CONTRACTOR OF EXISTING 1/2" COPPER OR LEAD SERVICE. OBTAIN APPROVAL FROM CONTRACT ADMINISTRATOR PRIOR TO RENEWAL.

METRIC
WHOLE NUMBERS INDICATE MILLIMETERS
DECIMAL NUMBERS INDICATE METRES

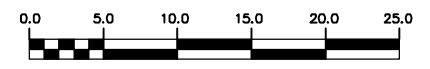


WARNING
IF POWER EQUIPMENT OR EXPLOSIVES ARE TO BE USED FOR EXCAVATION ON THIS PROJECT THE CONTRACTOR MUST:
1) NOTIFY THE GAS COMPANY OF THE PROPOSED LOCATION OF EXCAVATION.
2) TAKE PRECAUTION TO AVOID DAMAGE TO GAS COMPANY INSTALLATIONS.
SEE PROVINCIAL REGULATION 210/72 FOR DETAILS

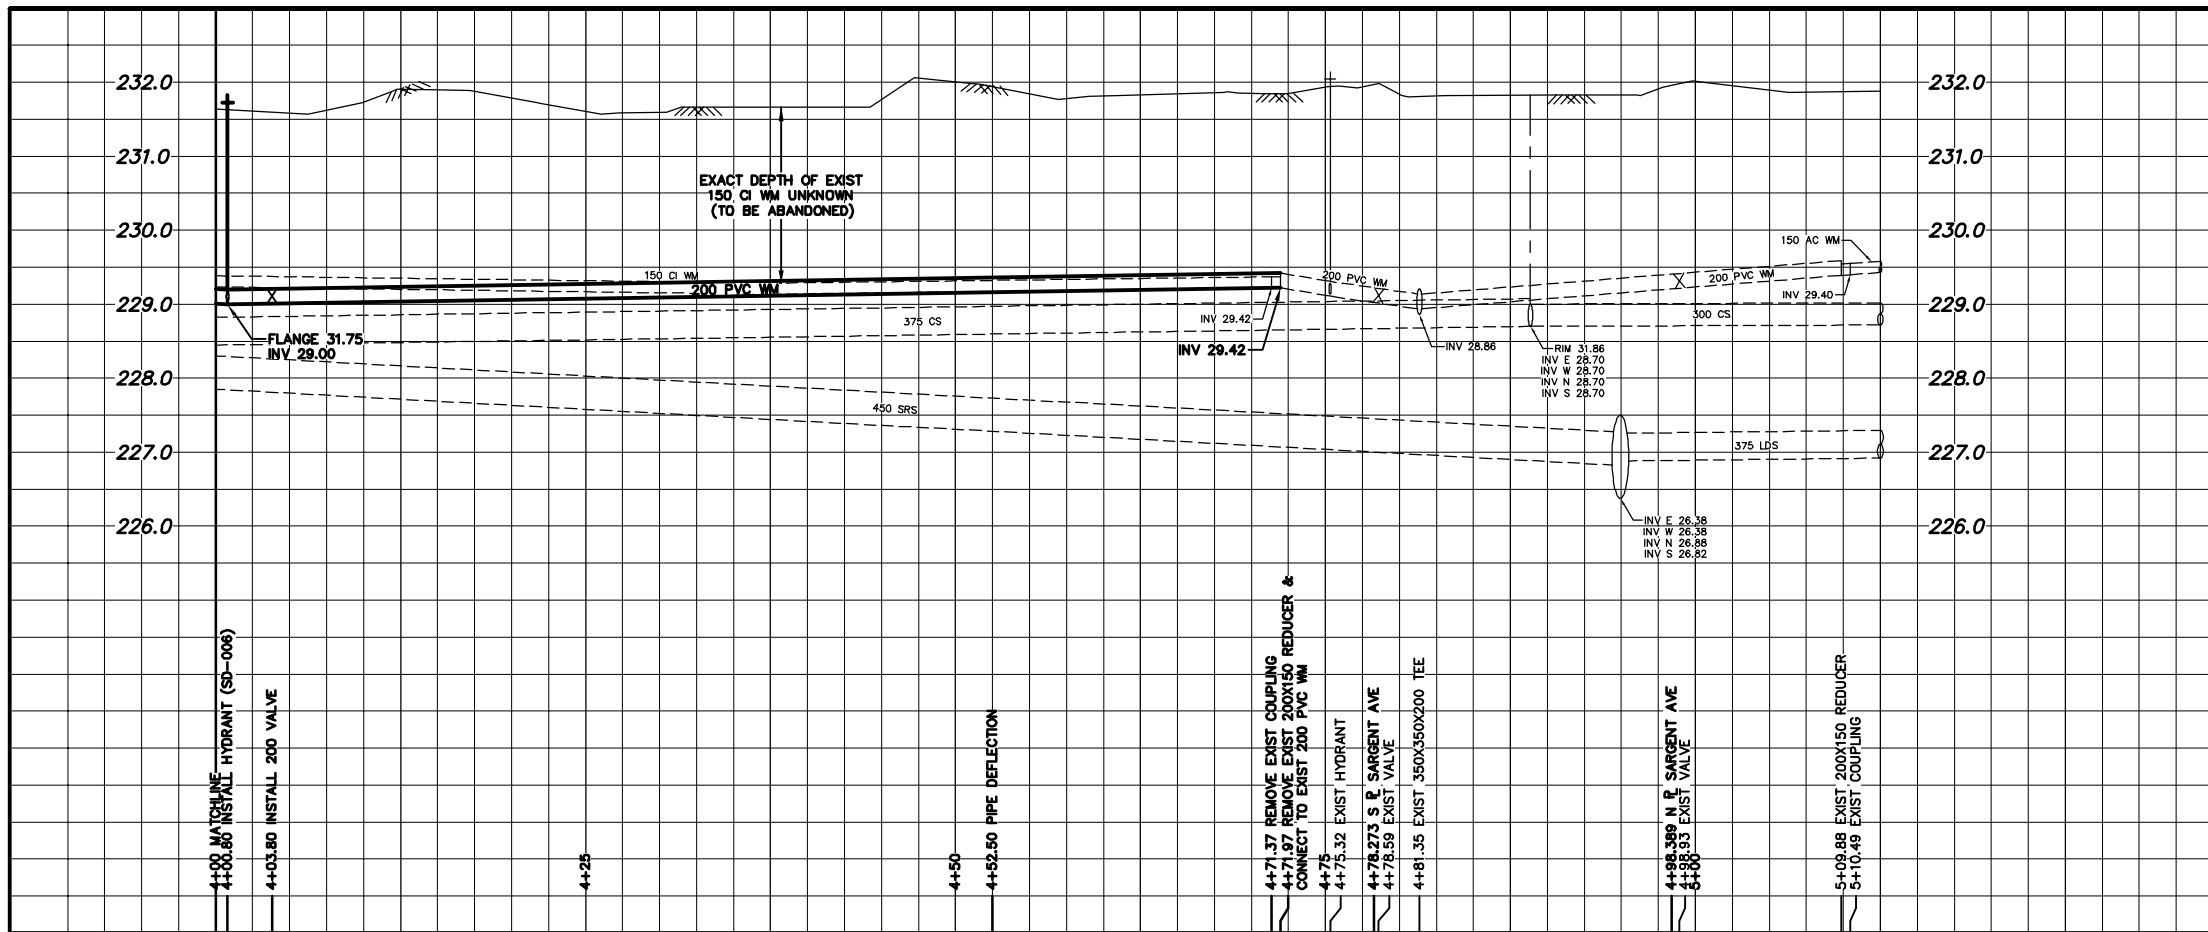

NOTE: CHAINAGES SHOWN ARE ALONG E R OF MARYLAND ST

CAUTION: GAS ON W SIDE OF MARYLAND ST

MARYLAND STREET

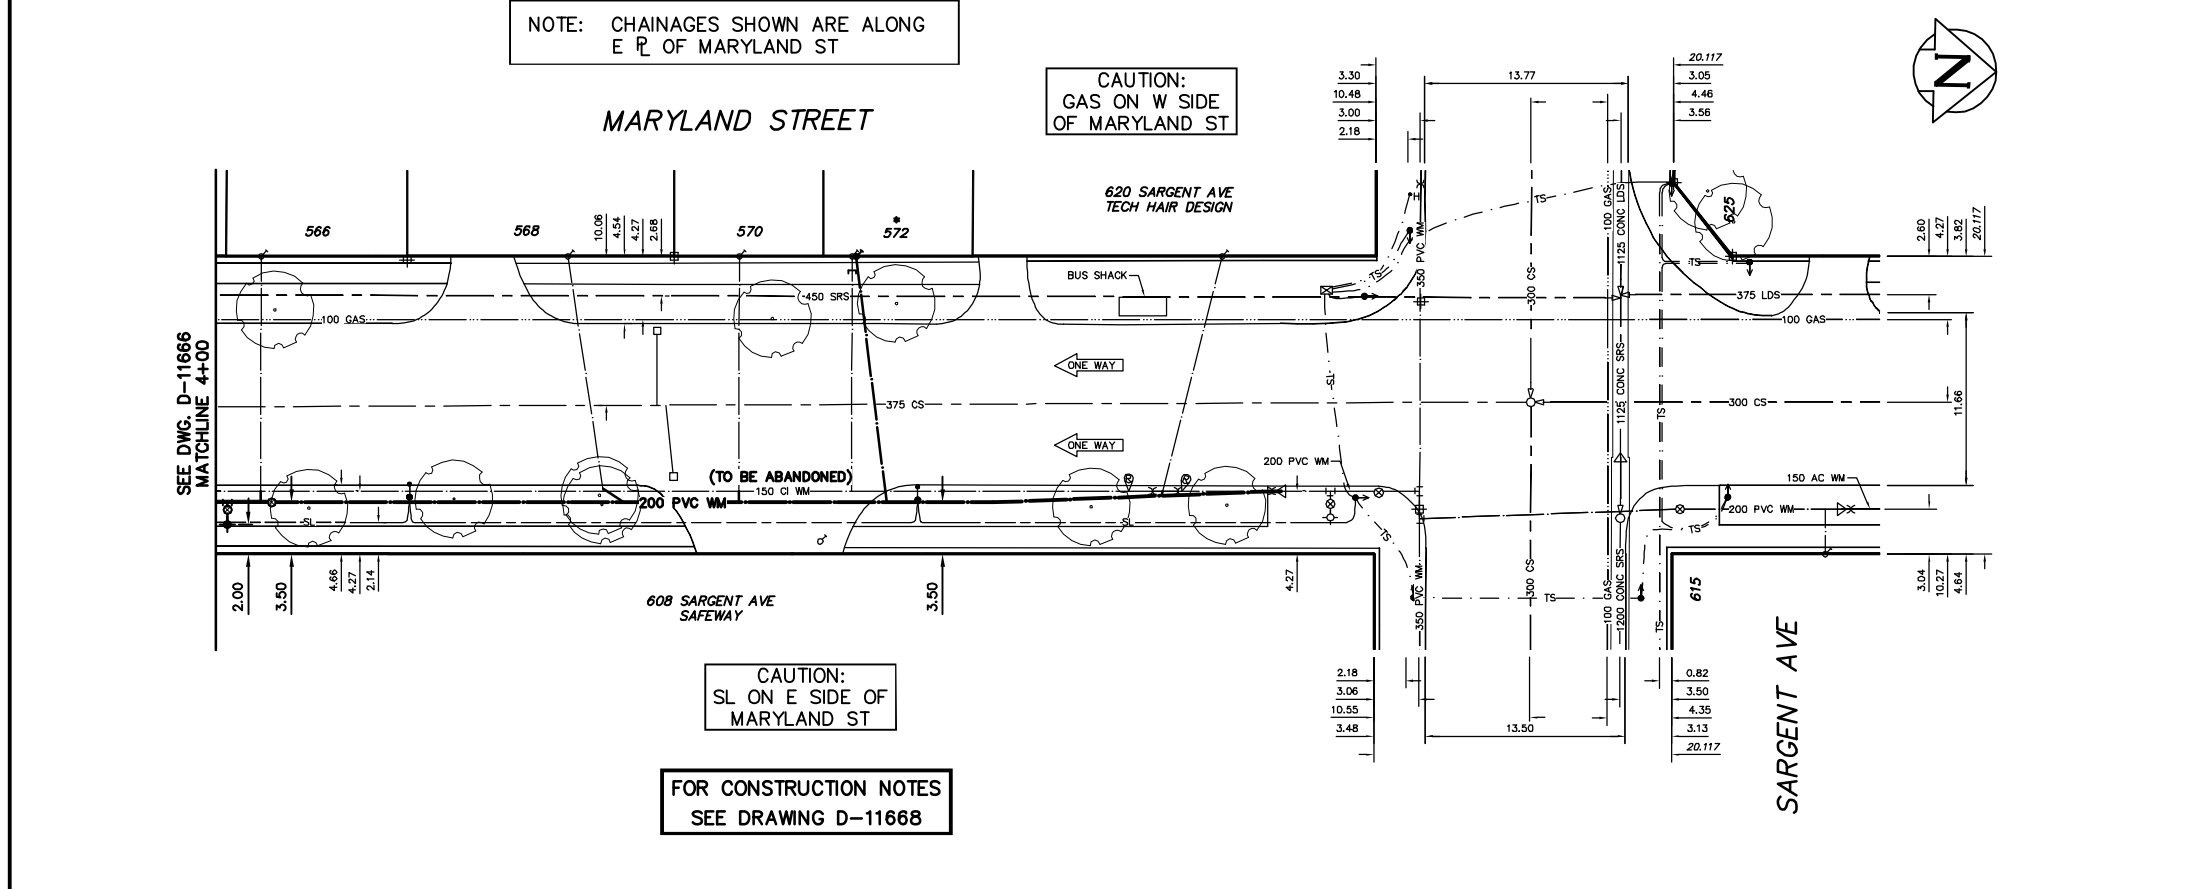

CAUTION: SL ON E SIDE OF MARYLAND ST

FOR CONSTRUCTION NOTES
SEE DRAWING D-11668

200 WM	WATERMAIN	200 WM	SL, HYDRO	150 WM	WATERMAIN	150 WM
+	HYDRANT	+	MTS	+	HYDRANT	+
o	VALVE	o	TRAFFIC SIGNALS	o	VALVE	o
525 LDS	LAND DRAINAGE SEWER	525 LDS	GAS	50 GAS	300 LDS	LAND DRAINAGE SEWER
375 WWS	WASTEWATER SEWER	375 WWS	SURVEY BAR	250 WWS	250 WWS	WASTEWATER SEWER
o	MANHOLE	o	FENCE	x	o	PROFILE
▣	CATCH BASIN	▣	POLE - HYDRO, MTS	▣	▣	GROUND ABOVE PIPE
▽	CURB INLET	▽	CURB STOP	▽	▽	☉ DITCH (NORTH & WEST)
▽	REDUCER	▽	GUY ANCHOR	▽	▽	☉ DITCH (SOUTH & EAST)
X	COUPLER	X	LIGHT STANDARD	X	X	☉ GUTTER (NORTH & WEST)
o	ANODE	o	TREE	o	o	☉ GUTTER (SOUTH & EAST)
EXISTING	LEGEND-PLAN	PROPOSED	EXISTING	LEGEND-PLAN	PROPOSED	EXISTING

LOCATION APPROVED	DATE
UNDERGROUND STRUCTURES	
SUPV. U/G STRUCTURES COMMITTEE	
NOTE:	
LOCATION OF UNDERGROUND STRUCTURES AS SHOWN ARE BASED ON THE BEST INFORMATION AVAILABLE BUT NO GUARANTEE IS GIVEN THAT ALL EXISTING UTILITIES ARE SHOWN OR THAT THE GIVEN LOCATIONS ARE EXACT. CONFIRMATION OF EXISTENCE AND EXACT LOCATION OF ALL SERVICES MUST BE OBTAINED FROM THE INDIVIDUAL UTILITIES BEFORE PROCEEDING WITH CONSTRUCTION.	

CITY OF WINNIPEG
WATER AND WASTE ENGINEERING DIVISION

DESIGNED BY: SC
CHECKED BY: SC

DRAWN BY: C/JH
APPROVED BY: KZ

HOR. SCALE: 1:250
VERTICAL: 1:50

RELEASED FOR CONSTRUCTION

DATE: 2009 02 12

ENGINEER'S SEAL
ORIGINAL SIGNED BY
S.R.J. COURNOYER
09/02/12

THE CITY OF WINNIPEG
WATER AND WASTE DEPARTMENT

2009 WATERMAIN RENEWALS
CONTRACT 2
MARYLAND STREET
75 S OF SARGENT AVENUE TO
SARGENT AVENUE

SHEET 3 OF 10
CITY DRAWING NUMBER
D-11667