


**PLANT KEY (REFER TO PLANT LIST ON C3-L-5006)**

KEY COMMON NAME/BOTANICAL NAME	
<b>DECIDUOUS TREES</b>	
A	MANCHURIAN ASH/FRAXINUS MANDSHURICA 'MANCANA'
B	GLENLEVEN LINDEN / TILIA CORDATA 'GLENLEVEN'
C	AMERICAN ELM / ULMUS AMERICANA
<b>ORNAMENTAL DECIDUOUS TREES</b>	
D	AMUR MAPLE / ACER GINNALA
E	SPRING SNOW CRABAPPLE / MALUS X 'SPRING SNOW'
<b>CONIFEROUS TREES</b>	
F	WHITE SPRUCE/PICEA GLAUCA
G	COLORADO SPRUCE/PICEA PUNGENS
<b>DECIDUOUS SHRUBS</b>	
H	ARONIA MELANOCARPA / CHOKEBERRY
J	PYGMY CARAGANA / CARAGANA PYGMAEA
K	WOOD'S ROSE / ROSA WOODSII
L	THREE-LOBED SPIREA / SPIRAEA TILOBATA
M	NANNYBERRY / VIBURNUM LENTAGO
<b>PERENNIALS AND VINES</b>	
N	DAYLILY MIXED SPECIES/ HEMEROCALIS SP
P	CHEQUERS LAMIUM / LAMIUM MACULATUM 'CHEQUERS'
Q	NATIVE GRAPE / VITUS RIPARIA
R	BITTERSWEET / CELASTRUS SCANDENS

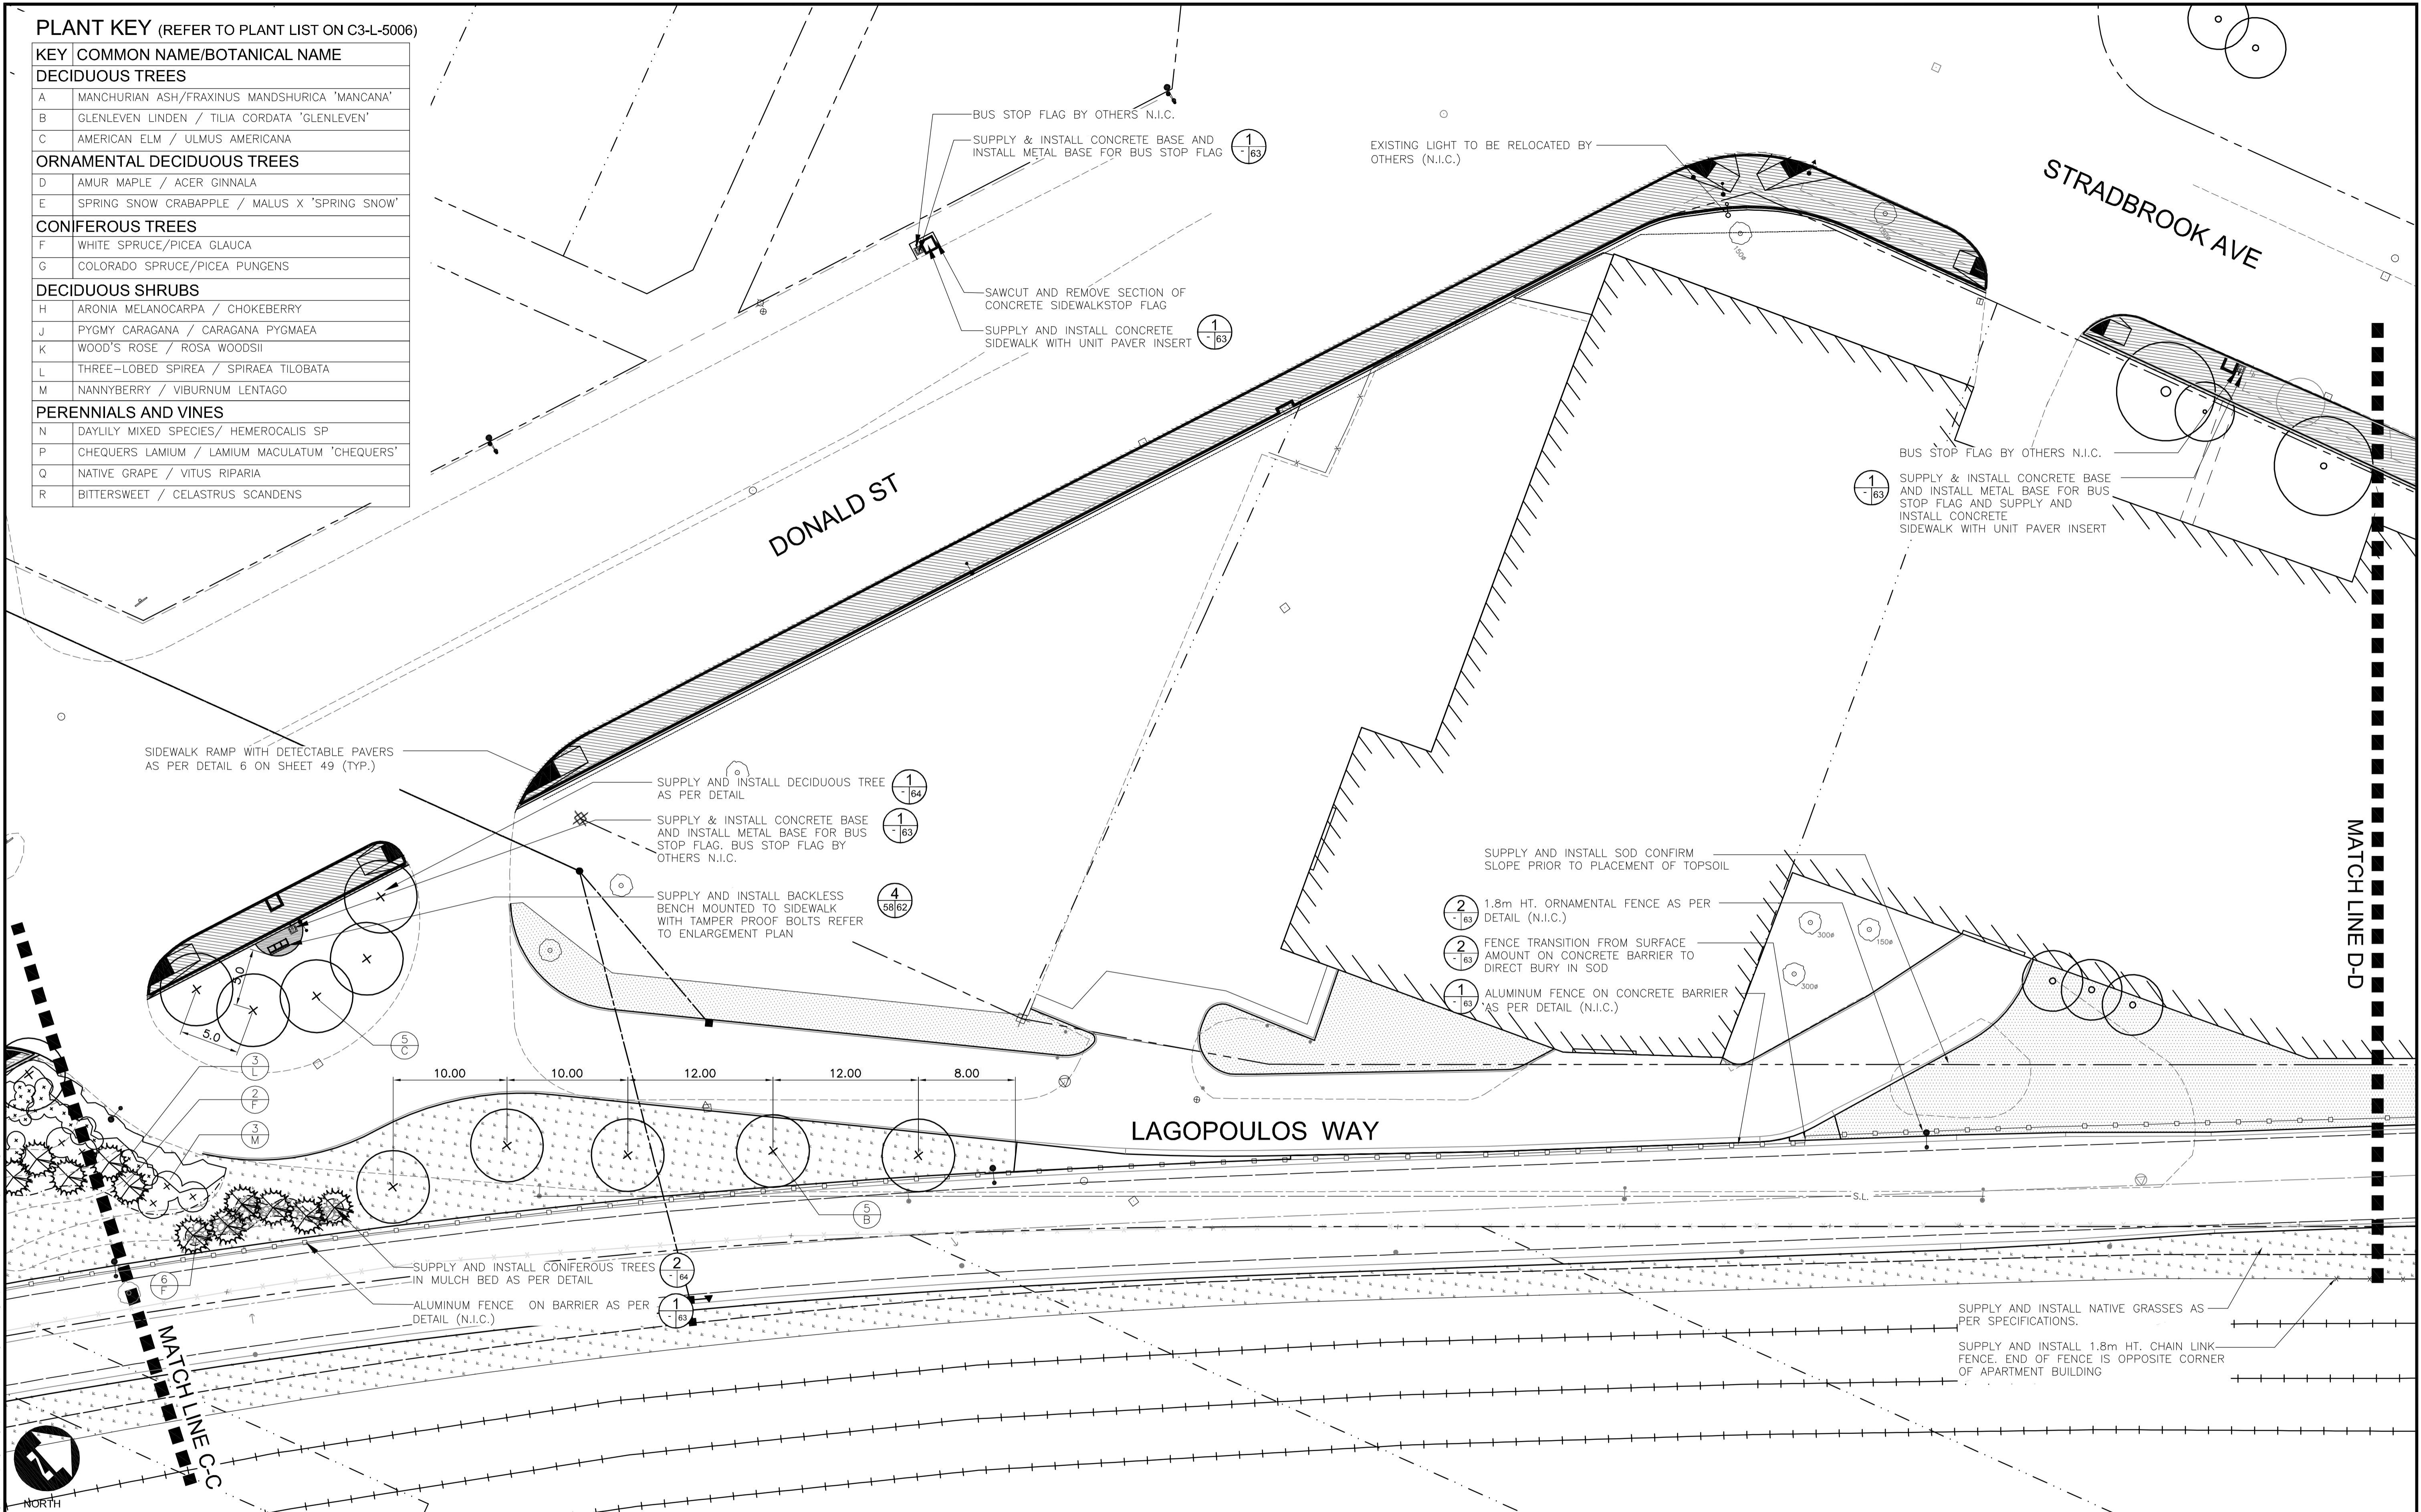

**LEGEND**

- SOD
- NATIVE GRASSES
- MULCH BED
- CONCRETE SIDEWALK
- DETECTABLE PAVING IN SIDEWALK RAMP
- EXISTING TREES TO REMAIN
- PROPOSED DECIDUOUS TREE
- PROPOSED ORNAMENTAL DECIDUOUS TREE
- PROPOSED CONIFEROUS TREE
- PROPOSED SHRUBS
- PLANT KEY
- QUANTITY PLANT KEY

LOCATION	APPROVED	B.M. ELEV.	BM ELEV.
UNDERGROUND STRUCTURES	STRUCTURES		
SUPV. U/G STRUCTURES COMMITTEE	DATE		
NOTE: LOCATION OF UNDERGROUND STRUCTURES AS SHOWN ARE BASED ON THE BEST INFORMATION AVAILABLE. BUT NO GUARANTEE IS GIVEN THAT ALL EXISTING UTILITIES ARE SHOWN OR THAT THE GIVEN LOCATIONS ARE EXACT. CONFIRMATION OF EXISTENCE AND EXACT LOCATION OF ALL SERVICES MUST BE OBTAINED FROM THE INDIVIDUAL UTILITIES BEFORE PROCEEDING WITH CONSTRUCTION.			
NO.	REVISIONS	DATE	BY

DESIGNED BY	SR/JW
DRAWN BY	JW/OV
CHECKED BY	JW/SR
APPROVED BY	
HOR. SCALE	1:250
VERTICAL	
DATE	2009-04-14

McGOWAN RUSSELL

**DILLON CONSULTING**

RELEASED FOR CONSTRUCTION ORIGINAL SIGNED BY RANDY FINGAS APRIL 29/09 DATE

LANDSCAPE ARCHITECT'S SEAL

THE ASSOCIATION OF PROFESSIONAL LANDSCAPE ARCHITECTS OF MANITOBA

CLAUDINE L. WILKIE member no. 75

CONSULTANT PROJECT NO. 08-028

**THE CITY OF WINNIPEG TRANSIT DEPARTMENT**

Winnipeg

**SOUTHWEST RAPID TRANSIT CORRIDOR - STAGE 1 TRANSITWAY CONSTRUCTION, DONALD/HARKNESS RECONSTRUCTION & ASSOCIATED WORK**

STREETSCAPE AND LANDSCAPE WORKS DONALD STREET 3 OF 3 & LAGOPOULOS WAY

CITY DRAWING NUMBER P-3299 - 58 SHEET 58 OF 64 CONSULTANT DRAWING NUMBER C3-L-5003-T

X:\08-028 Southwestern BRT Corridor\dwg\2009 wkgs\dwg phase 1\working drawings phase 1-revised.mxd 15.dwg