



DONALD STREET, SCOTT STREET, GERTRUDE AVENUE, LAGOPOULOS WAY, STRADBROOK AVENUE AND HARKNESS AVENUE RECONSTRUCTION

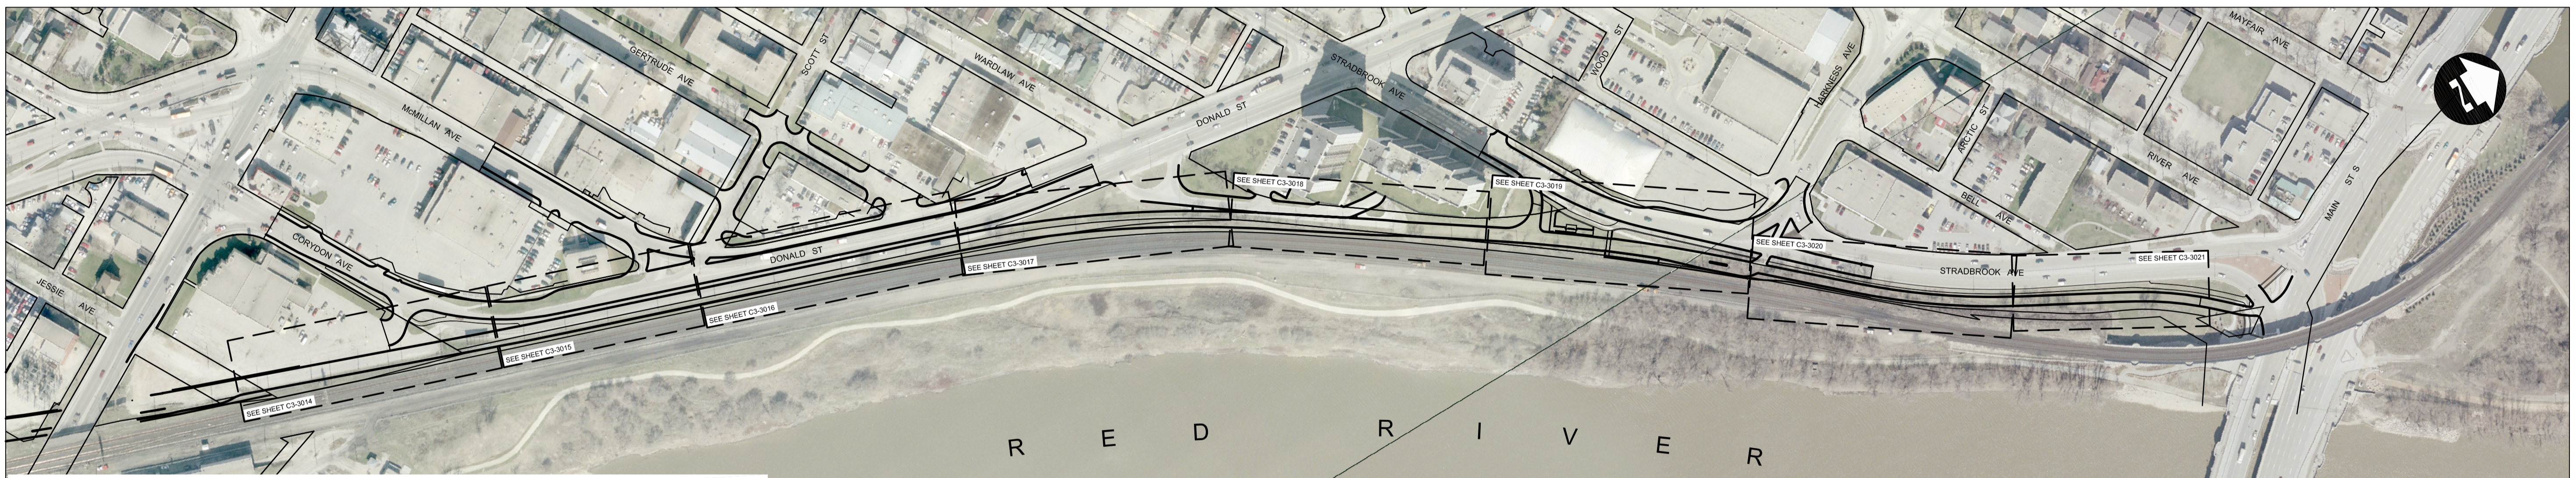

TRANSITWAY CONSTRUCTION - OSBORNE OVERPASS TO QUEEN ELIZABETH WAY

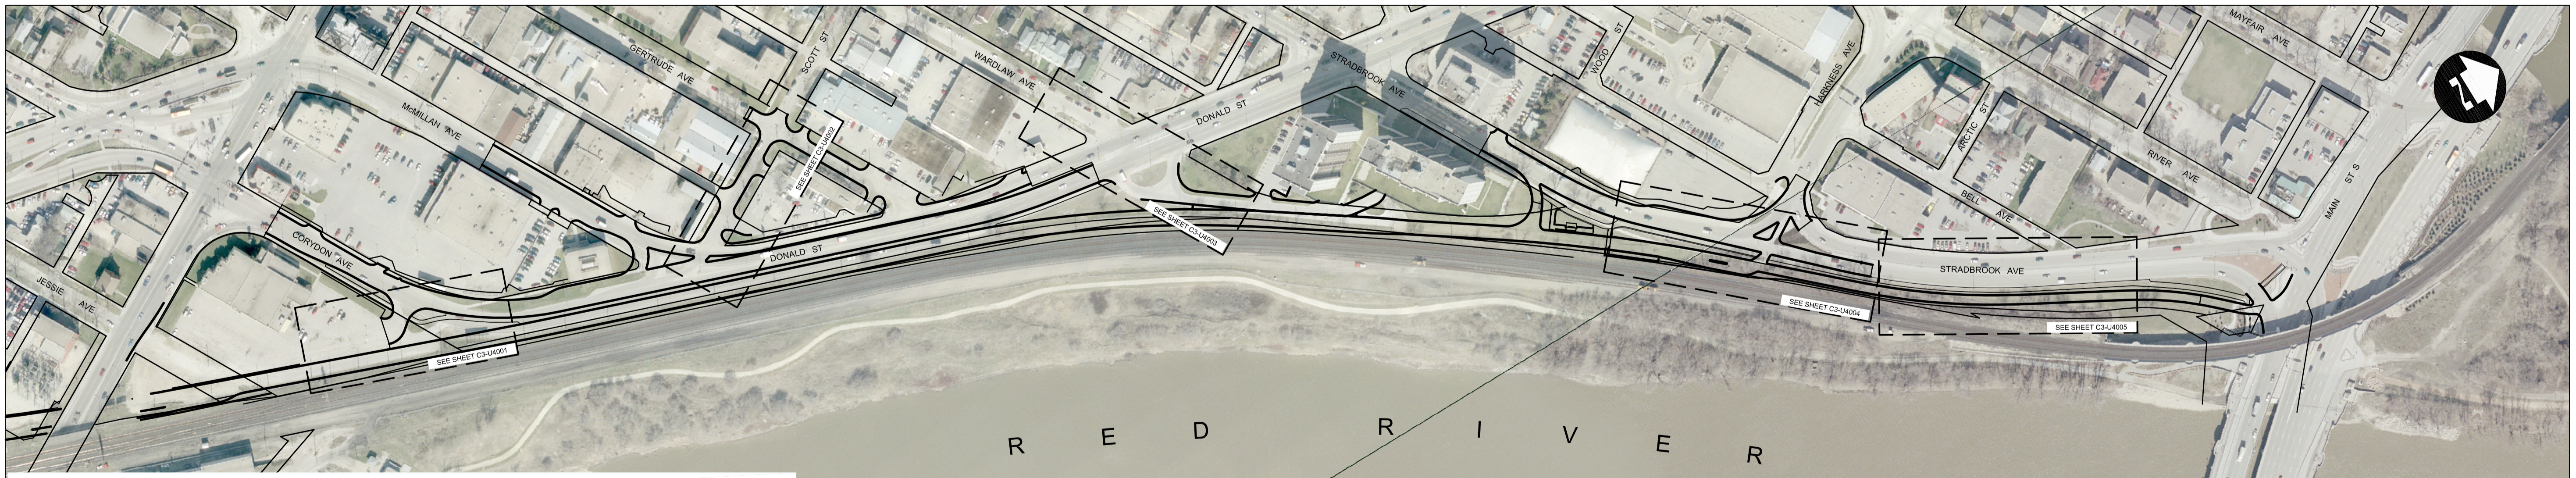

LAND DRAINAGE CONSTRUCTION - OSBORNE OVERPASS TO QUEEN ELIZABETH WAY

C:\CAD\088813\Contract\Contract_3-Donald_Street\Roadway\C1-104-General-Arrangement.dwg



LOCATION UNDERGROUND	APPROVED STRUCTURES	B.M. 654265 (633392.694, 5525026.192) ELEV. 232.518
SUPY. U/G STRUCTURES COMMITTEE	DATE	
NOTE: LOCATION OF UNDERGROUND STRUCTURES AS SHOWN ARE BASED ON THE BEST INFORMATION AVAILABLE, BUT NO GUARANTEE IS GIVEN THAT ALL EXISTING UTILITIES ARE SHOWN OR THAT THE GIVEN LOCATIONS ARE EXACT. CONFIRMATION OF EXISTENCE AND EXACT LOCATION OF ALL SERVICES MUST BE OBTAINED FROM THE INDIVIDUAL UTILITIES BEFORE PROCEEDING WITH CONSTRUCTION.		
2	ISSUED FOR TENDER	04/29/09 TJP
1	SUBMITTED FOR 95% REVIEW	02/13/09 TJP
NO.	REVISIONS	DATE BY

DESIGNED BY	DRAWN BY	CHECKED BY	APPROVED BY	HOR. SCALE	VERTICAL
RTP	TJH	ORIGINAL SIGNED BY TARAN J. PETERS	ORIGINAL SIGNED BY DAVE P. KRAHN	1 : 2000	
DATE	DATE	DATE	DATE		
	04/29/09		04/29/09		

RELEASSED FOR CONSTRUCTION	ORIGINAL SIGNED BY	DATE
RELEASED FOR CONSTRUCTION	RANDY FINGAS	04/29/09



THE CITY OF WINNIPEG TRANSIT DEPARTMENT		CITY DRAWING NUMBER P-3299-04
SOUTHWEST RAPID TRANSIT CORRIDOR - STAGE 1 TRANSITWAY CONSTRUCTION, DONALD/HARKNESS RECONSTRUCTION & ASSOCIATED WORKS		SHEET 04 OF 64
CONSULTANT PROJECT NO. 088813		CONSULTANT DRAWING NUMBER C3-G104-T
GENERAL ARRANGEMENT		