


PLANT KEY (REFER TO PLANT LIST ON C3-L-5006)

KEY	COMMON NAME/BOTANICAL NAME
DECIDUOUS TREES	
A	MANCHURIAN ASH/FRAXINUS MANDSHURICA 'MANCANA'
B	GLENLEVEN LINDEN / TILIA CORDATA 'GLENLEVEN'
C	AMERICAN ELM / ULMUS AMERICANA
ORNAMENTAL DECIDUOUS TREES	
D	AMUR MAPLE / ACER GINNALA
E	SPRING SNOW CRABAPPLE / MALUS X 'SPRING SNOW'
CONIFEROUS TREES	
F	WHITE SPRUCE/PICEA GLAUCA
G	COLORADO SPRUCE/PICEA PUNGENS
DECIDUOUS SHRUBS	
H	ARONIA MELANOCARPA / CHOKEBERRY
J	PYGMY CARAGANA / CARAGANA PYGMAEA
K	WOOD'S ROSE / ROSA WOODSII
L	THREE-LOBED SPIREA / SPIRAEA TILOBATA
M	NANNYBERRY / VIBURNUM LENTAGO
PERENNIALS AND VINES	
N	DAYLILY MIXED SPECIES/HEMEROCALIS SP
P	CHEQUERS LAMIAM / LAMIAM MACULATUM 'CHEQUERS'
Q	NATIVE GRAPE / VITUS RIPARIA
R	BITTERSWEET / CELASTRUS SCANDENS

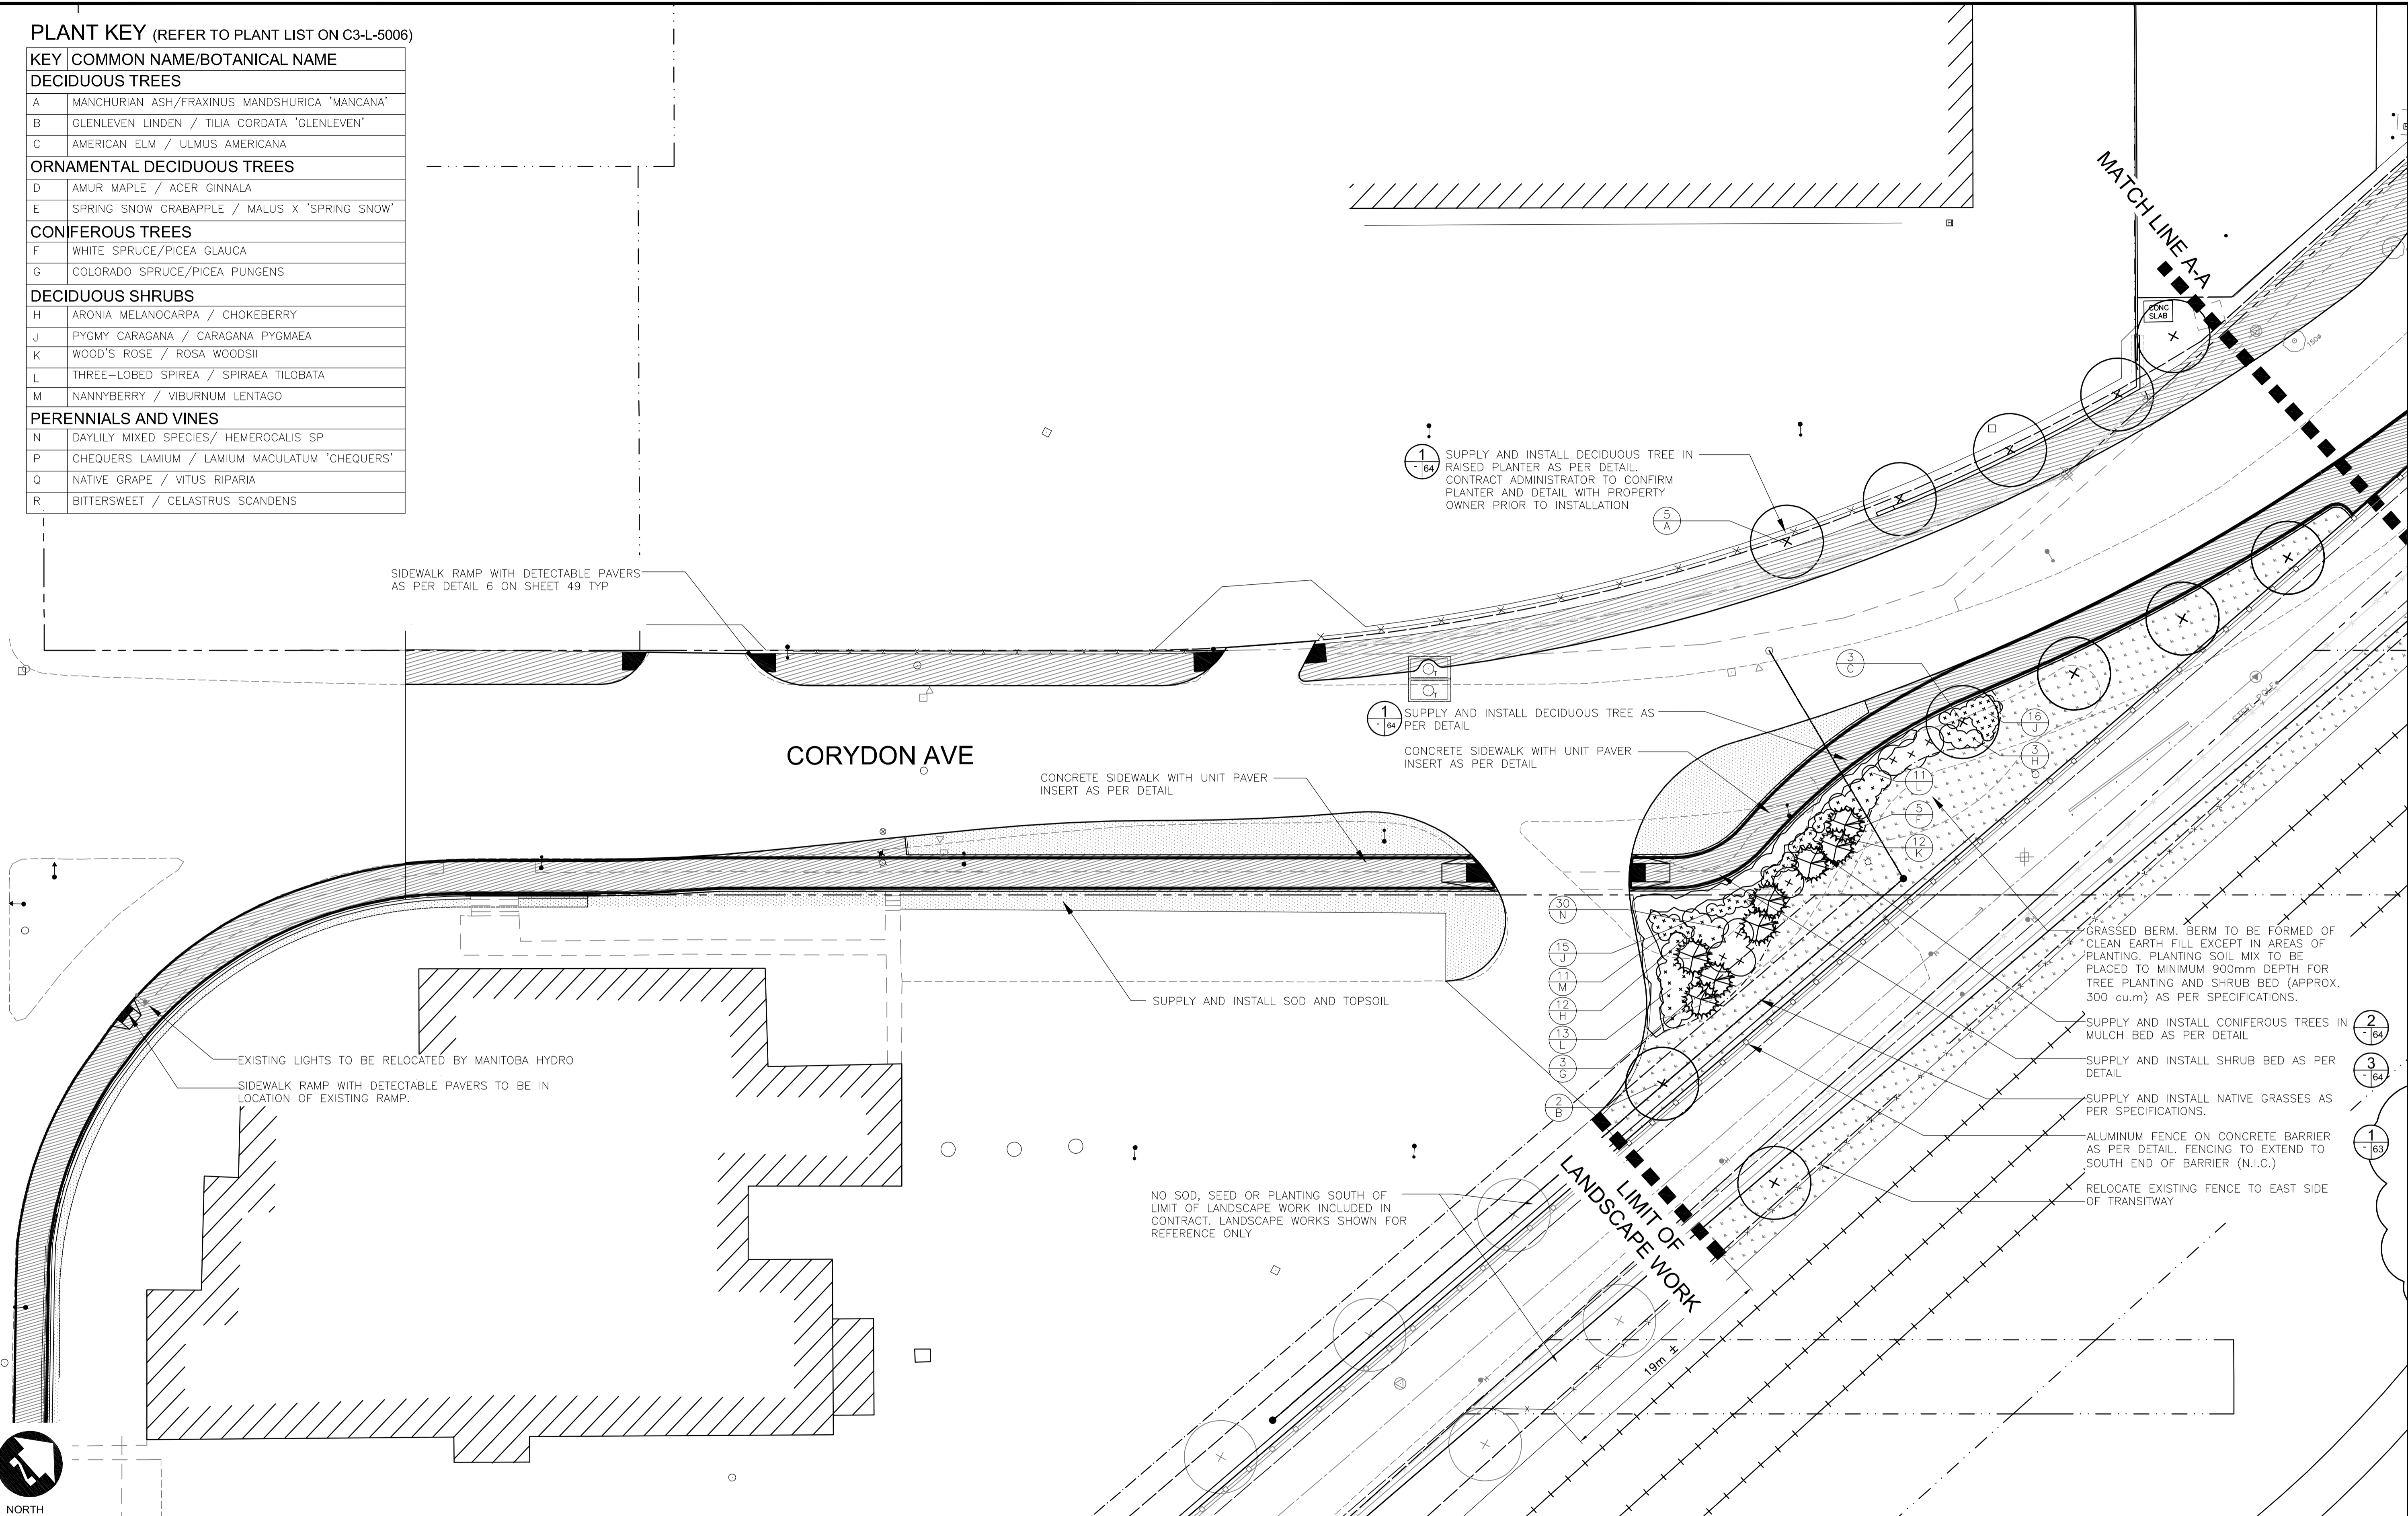

X:\08-028 Southwestern BRT Corridor\dwg\2009\wkg\dwg phase 1-revised apr 14.dwg

LEGEND	EXISTING TREES TO REMAIN	LOCATION UNDERGROUND STRUCTURES	APPROVED STRUCTURES	B.M. ELEV.	BM ELEV	DESIGNED BY	SR/JW	LANDSCAPE ARCHITECT'S SEAL	 THE CITY OF WINNIPEG TRANSIT DEPARTMENT
SOD	PROPOSED DECIDUOUS TREE	SUPV. U/G STRUCTURES COMMITTEE	DATE			DRAWN BY	JW/OV		
NATIVE GRASSES	PROPOSED ORNAMENTAL DECIDUOUS TREE					CHECKED BY	JW/SR		CITY DRAWING NUMBER
MULCH BED	PROPOSED CONIFEROUS TREE					APPROVED BY			SHEET
CONCRETE SIDEWALK	PROPOSED SHRUBS					HOR. SCALE	1:250		OF
DETECTABLE PAVING IN SIDEWALK RAMP	PLANT KEY					VERTICAL		55	
	QUANTITY PLANT KEY	NOTE: LOCATION OF UNDERGROUND STRUCTURES AS SHOWN ARE BASED ON THE BEST INFORMATION AVAILABLE. BUT NO GUARANTEE IS GIVEN THAT ALL EXISTING UTILITIES ARE SHOWN OR THAT THE GIVEN LOCATIONS ARE EXACT. CONFIRMATION OF EXISTENCE AND EXACT LOCATION OF ALL SERVICES MUST BE OBTAINED FROM THE INDIVIDUAL UTILITIES BEFORE PROCEEDING WITH CONSTRUCTION.				RELEASED FOR CONSTRUCTION ORIGINAL SIGNED BY RANDY FINGAS APRIL 28/09		64	
						DATE	2009-04-29	CONSULTANT PROJECT NO.	08-028
								CONSULTANT DRAWING NUMBER	C3-L-5000-T