


PLANT KEY (REFER TO PLANT LIST ON C3-L-5006)

KEY	COMMON NAME/BOTANICAL NAME
DECIDUOUS TREES	
A	MANCHURIAN ASH/FRAXINUS MANDSHURICA 'MANGANA'
B	GLENLEVEN LINDEN / TILIA CORDATA 'GLENLEVEN'
C	AMERICAN ELM / ULMUS AMERICANA
ORNAMENTAL DECIDUOUS TREES	
D	AMUR MAPLE / ACER GINNALA
E	SPRING SNOW CRABAPPLE / MALUS X 'SPRING SNOW'
CONIFEROUS TREES	
F	WHITE SPRUCE/PICEA GLAUCA
G	COLORADO SPRUCE/PICEA PUNGENS
DECIDUOUS SHRUBS	
H	ARONIA MELANOCARPA / CHOKEBERRY
J	PYGMY CARAGANA / CARAGANA PYGMAEA
K	WOOD'S ROSE / ROSA WOODSII
L	THREE-LOBED SPIREA / SPIRAEA TILOBATA
M	NANNYBERRY / VIBURNUM LENTAGO
PERENNIALS AND VINES	
N	DAYLILY MIXED SPECIES/ HEMEROCALIS SP
P	CHEQUERS LAMIAM / LAMIAM MACULATUM 'CHEQUERS'
Q	NATIVE GRAPE / VITUS RIPARIA
R	BITTERSWEET / CELASTRUS SCANDENS

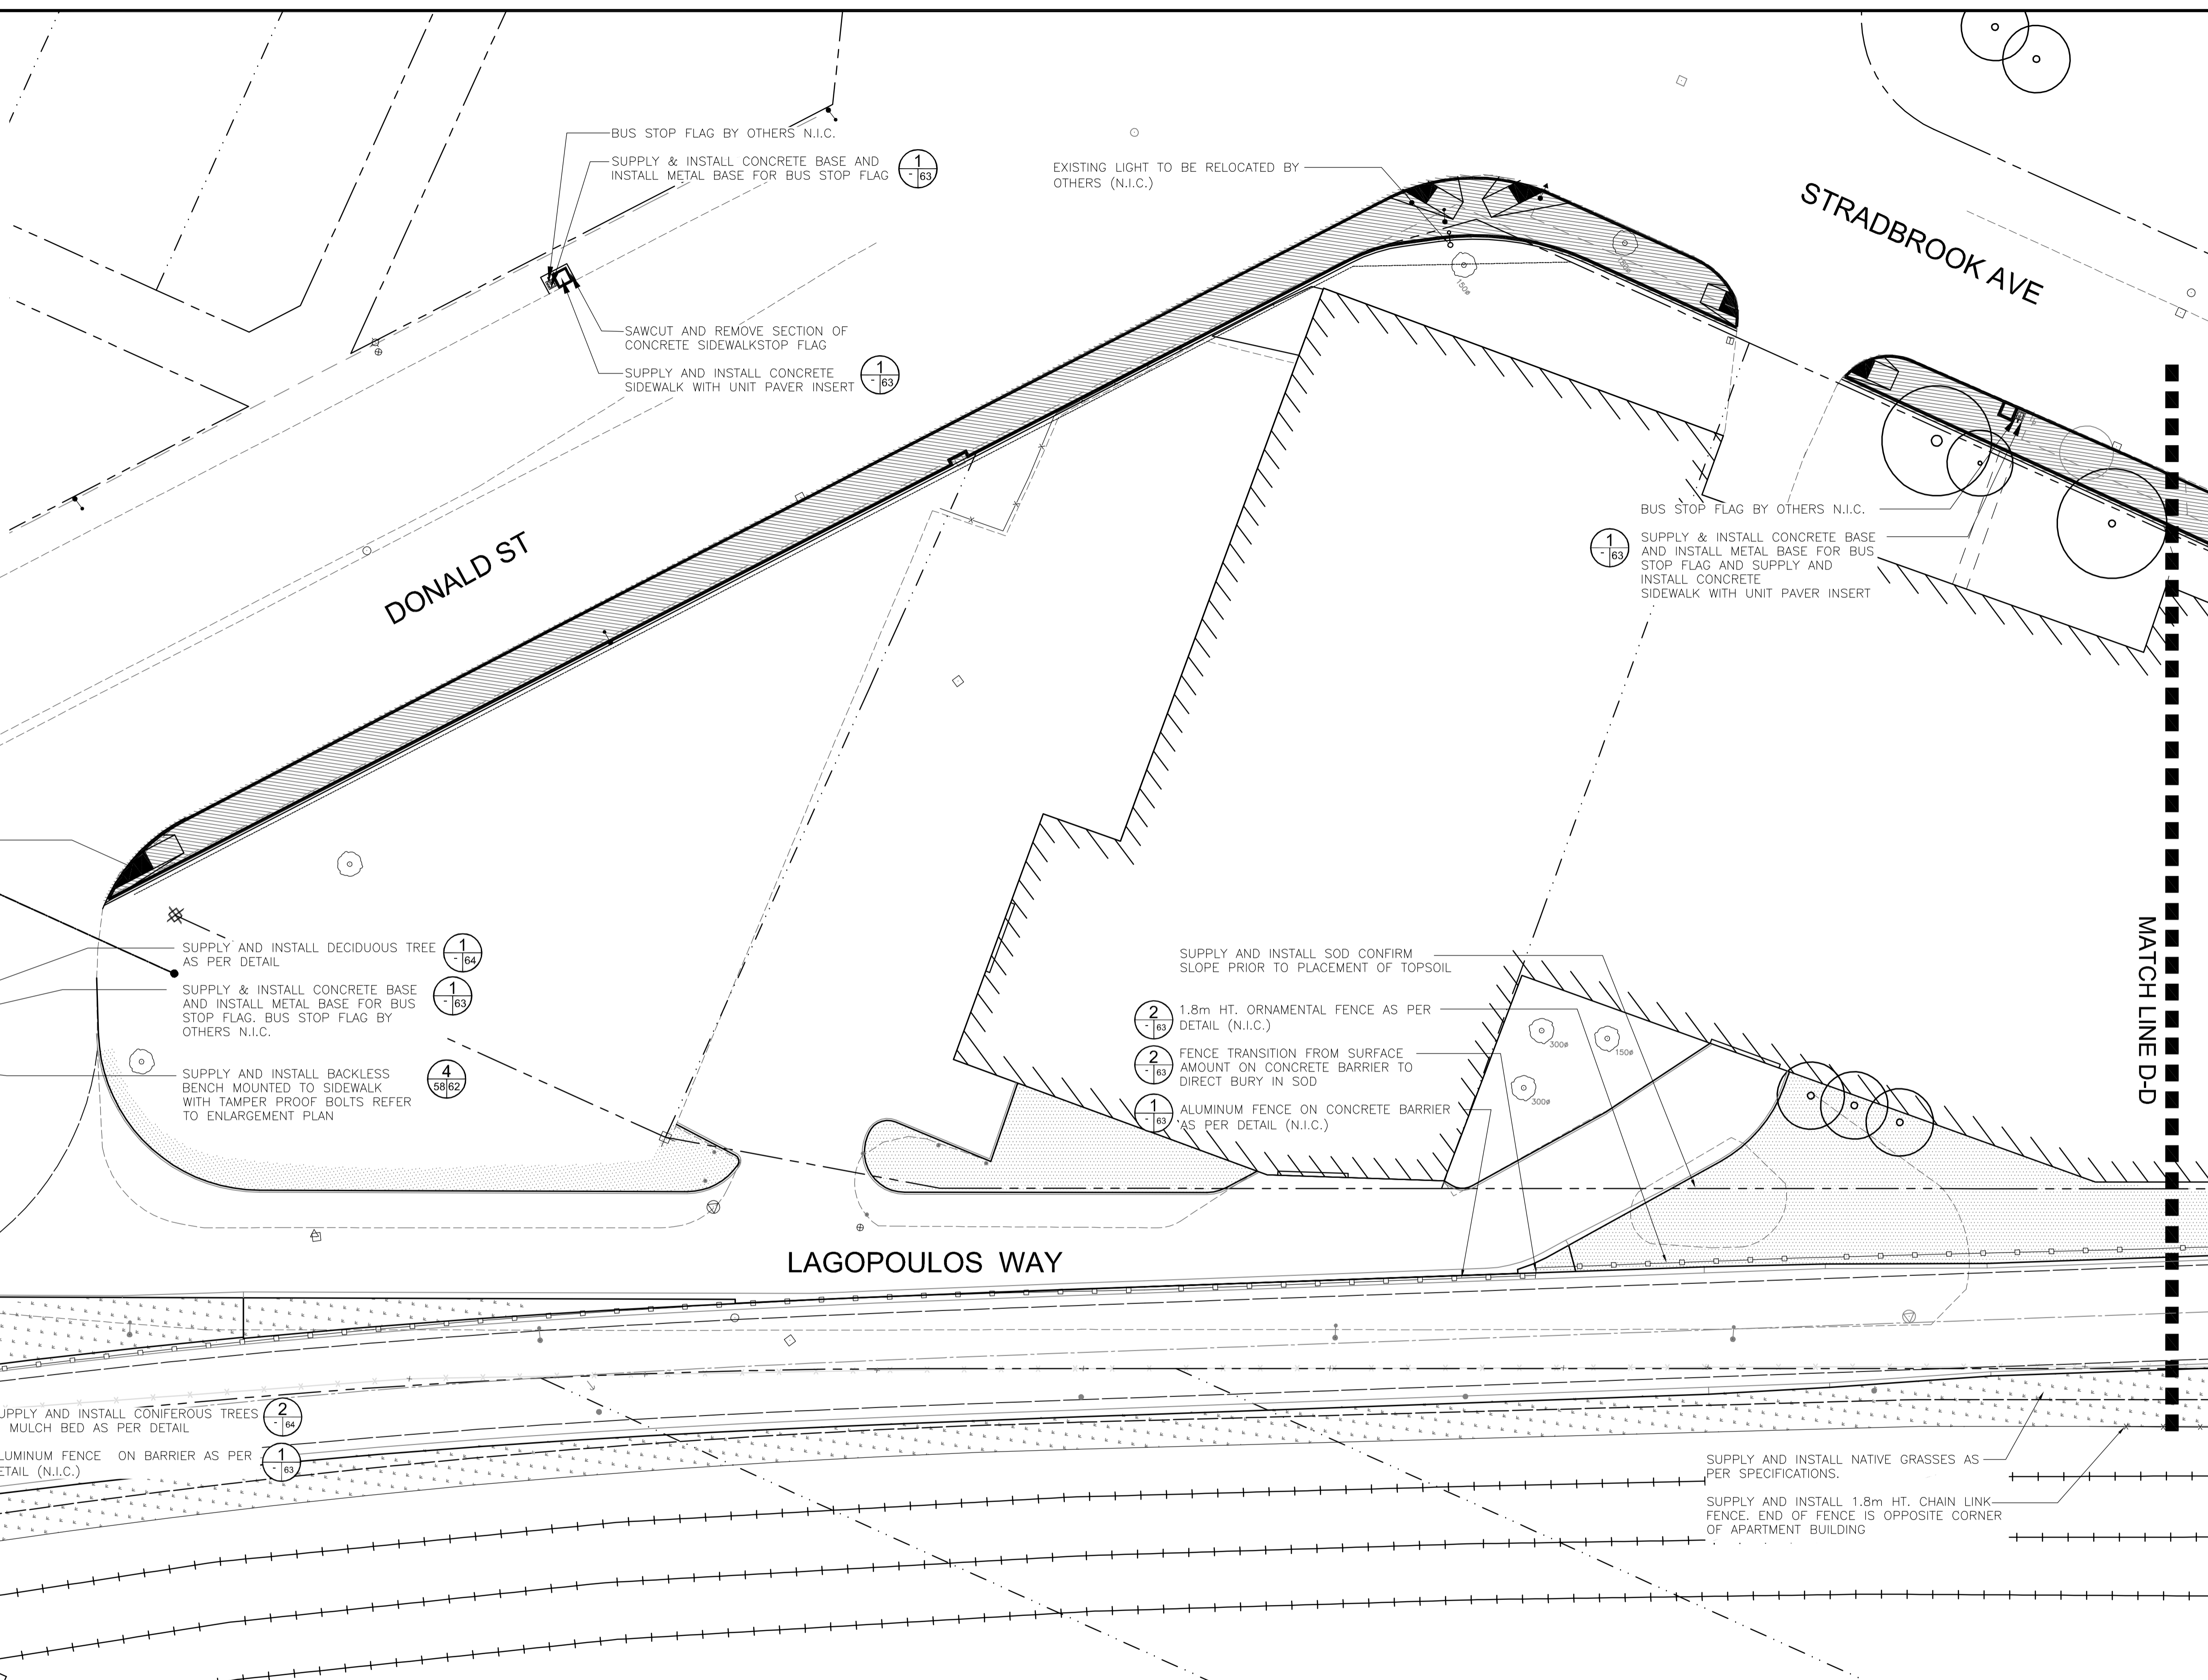

X:\08-028 Southwestern BRT Corridor\dwg\2009\wkg_dwg_phase 1\working drawings phase 1-revised apr 14.dwg

LEGEND

	SOD		EXISTING TREES TO REMAIN
	NATIVE GRASSES		PROPOSED DECIDUOUS TREE
	MULCH BED		PROPOSED ORNAMENTAL DECIDUOUS TREE
	CONCRETE SIDEWALK		PROPOSED CONIFEROUS TREE
	DETECTABLE PAVING IN SIDEWALK RAMP		PROPOSED SHRUBS
			PLANT KEY
			QUANTITY PLANT KEY

LOCATION UNDERGROUND	APPROVED STRUCTURES	B.M. ELEV.	BM ELEV	DESIGNED BY	SR/JW
SUPV. U/G STRUCTURES COMMITTEE	DATE			DRAWN BY	JW/OV
				CHECKED BY	JW/SR
				APPROVED BY	-
				HOR. SCALE	1:250
				VERTICAL	
					2009-04-14

NOTE:
LOCATION OF UNDERGROUND STRUCTURES AS SHOWN ARE BASED ON THE BEST INFORMATION AVAILABLE BUT NO GUARANTEE IS GIVEN THAT ALL EXISTING UTILITIES ARE SHOWN OR THAT THE GIVEN LOCATIONS ARE EXACT. CONFIRMATION OF EXISTENCE AND EXACT LOCATION OF ALL SERVICES MUST BE OBTAINED FROM THE INDIVIDUAL UTILITIES BEFORE PROCEEDING WITH CONSTRUCTION.

1	ISSUED FOR TENDER	04/29/09	JW
NO.	REVISIONS	DATE	BY

RELEASED FOR CONSTRUCTION ORIGINAL SIGNED BY RANDY FINGAS APRIL 29/09

DILLON CONSULTING

LANDSCAPE ARCHITECT'S SEAL
JACQUELINE L. WILKIE
member no. 75

THE CITY OF WINNIPEG TRANSIT DEPARTMENT

Winnipeg

SOUTHWEST RAPID TRANSIT CORRIDOR - STAGE 1
TRANSITWAY CONSTRUCTION, DONALD/HARKNESS
RECONSTRUCTION & ASSOCIATED WORK

STREETSCAPE AND LANDSCAPE WORKS
DONALD STREET 3 OF 3 & LAGOPOULOS WAY

CITY DRAWING NUMBER	P-3299 - 58
SHEET	OF 64
CONSULTANT DRAWING NUMBER	C3-L-5003-T