
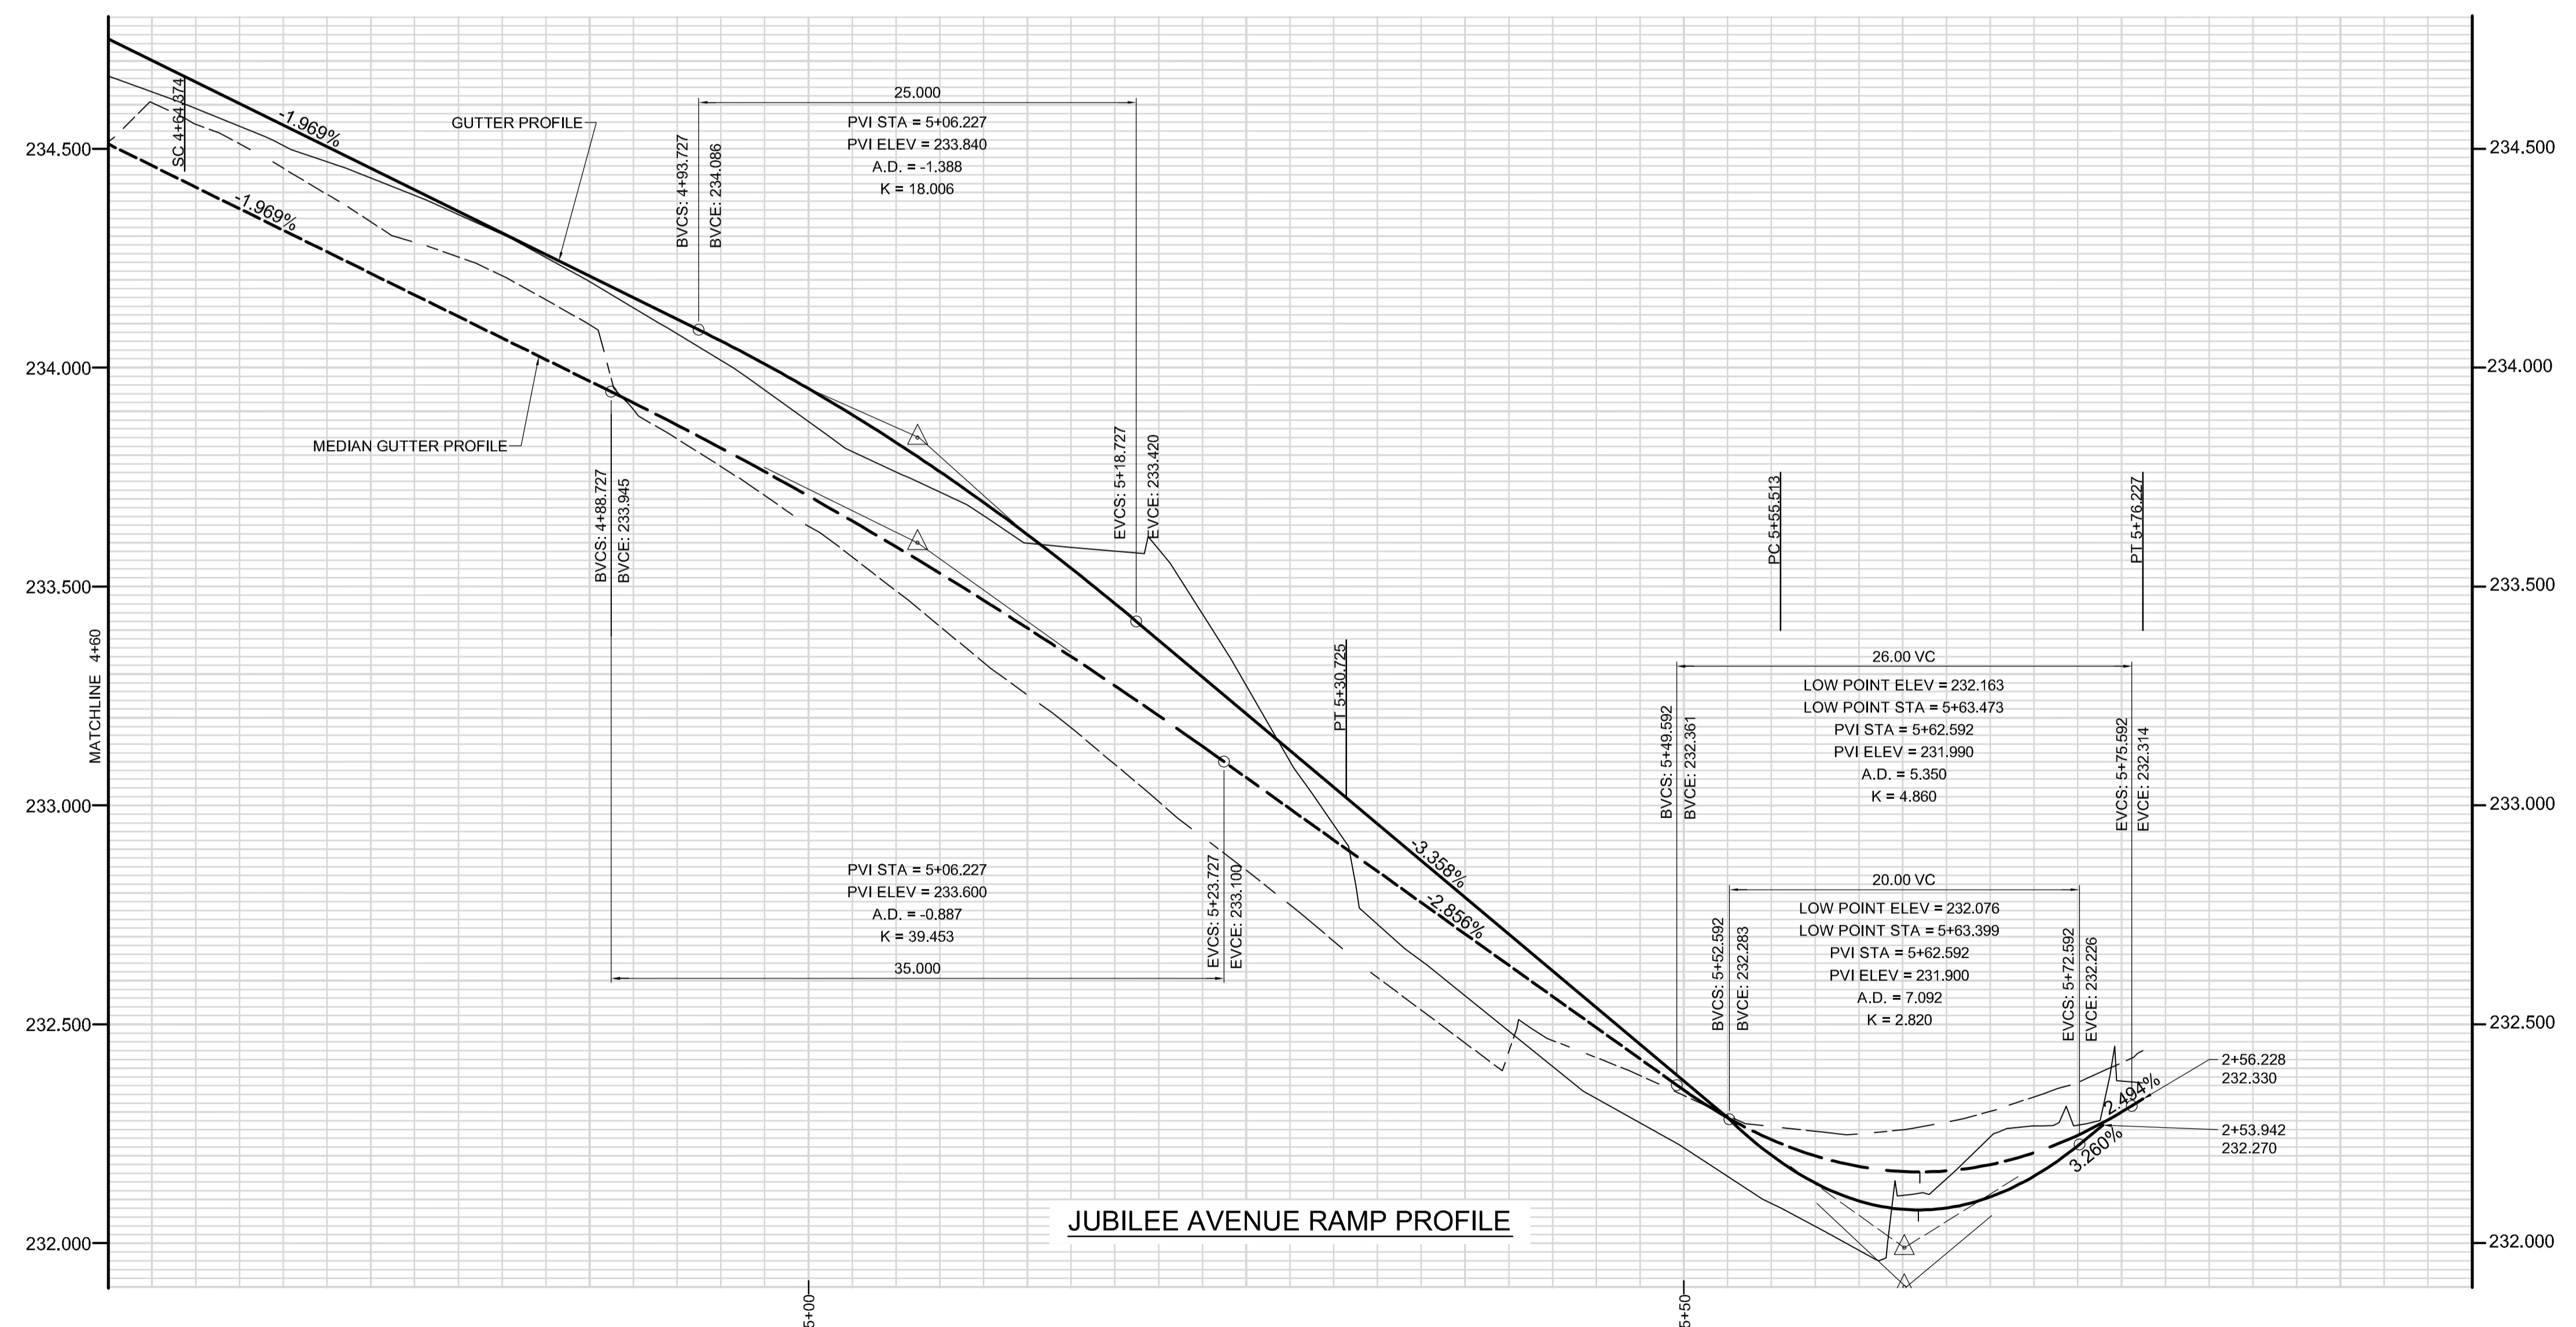


A1 SIZE 23.4" x 33.1" (594mm x 841mm)

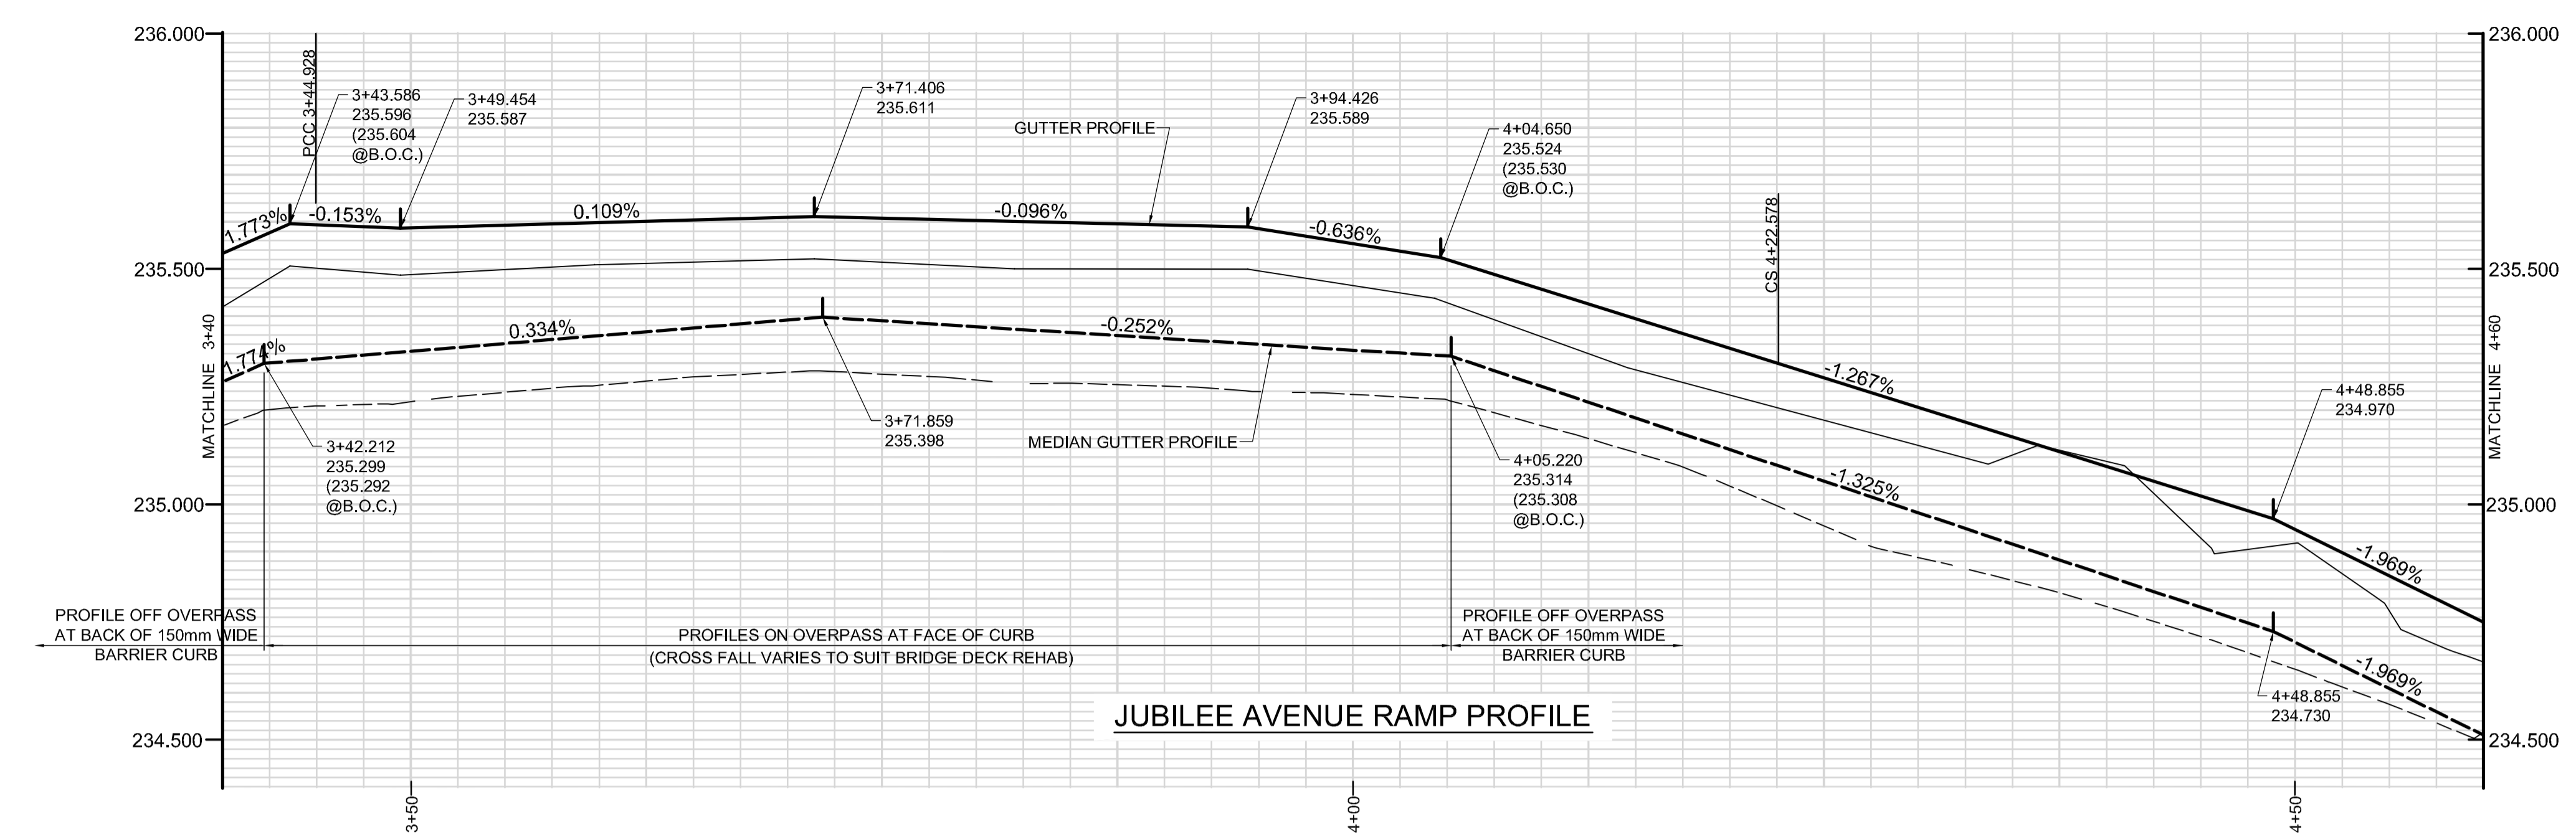

**METRIC**  
 WHOLE NUMBERS INDICATE MILLIMETRES  
 DECIMALIZED NUMBERS INDICATE METRES

**APEGM**  
 Certificate of Authorization  
 AECOM Canada Ltd.  
 Original dated on:  
 No. 4671 Date: 2010/03/24

CT-40.dwg

Legend	Description
---	MEDIAN GUTTER PROFILE
---	GUTTER PROFILE
---	LEGEND - PROFILE
---	NEW

**LOCATION APPROVED UNDERGROUND STRUCTURES**

SUPR. U/G STRUCTURES DATE COMMITTEE

**NOTE:**  
 LOCATION OF UNDERGROUND STRUCTURES AS SHOWN ARE BASED ON THE BEST INFORMATION AVAILABLE. BUT NO GUARANTEE IS GIVEN THAT ALL EXISTING UTILITIES ARE SHOWN OR THAT THE GIVEN LOCATIONS ARE EXACT. CONFIRMATION OF EXISTENCE AND EXACT LOCATION OF ALL SERVICES MUST BE OBTAINED FROM THE INDIVIDUAL UTILITIES BEFORE PROCEEDING WITH CONSTRUCTION.

NO.	ISSUED FOR CONSTRUCTION	10/03/24	BC
A	ISSUED FOR 100% REVIEW	10/03/08	BC
NO.	REVISIONS	YYMM/DO	BY

DESIGNED BY	KWR	CHECKED BY	WRJ
DRAWN BY	BC	APPROVED BY	
HOR. SCALE	1:250	RELEASED FOR CONSTRUCTION	
VERT. SCALE	1:10		
DATE		DATE	

PROFESSIONAL'S SEAL

CONSULTANT DRAWING NO.

CT-40.dwg

**THE CITY OF WINNIPEG**  
**PUBLIC WORKS DEPARTMENT**  
**ENGINEERING DIVISION**

**JUBILEE AVENUE OVERPASS ASSOCIATED ROADWORKS**  
**JUBILEE AVENUE RAMP PROFILE**  
 SHEET 2 OF 2

CITY DRAWING NUMBER B124-10-40  
 SHEET 40 OF 51  
 DRAWING No. 40 REV 0

CT-40.dwg

BID OPPORTUNITY NO. 133-2010