

- CONSTRUCTION NOTES:**
- CONSTRUCT 230mm PLAIN DOWELLED CONCRETE PAVEMENT.
 - CONSTRUCT MONOLITHIC CONCRETE SPLASH STRIP.
 - CONSTRUCT MONOLITHIC CONCRETE SAFETY MEDIAN.
 - CONSTRUCT 180mm CONCRETE BARRIER CURB. (SEPERATE)
 - CONSTRUCT CONCRETE SIDEWALK / MEDIAN SLAB.
 - CONSTRUCT MONOLITHIC CONCRETE BULLNOSE.
 - CONSTRUCT MONOLITHIC CONCRETE MEDIAN SLAB.
 - CONSTRUCT RAMP CURB.
 - INSTALL NEW CURB AND GUTTER INLET C/W CATCHBASIN. (SD-024)
 - INSTALL 250mm LDS. CONNECT TO EXISTING MAIN / SEWER.
 - PLACE SUITIBLE SITE FILL MATERIAL.
 - INSTALL SALVAGED ALUMINUM BALANCE BARRIER RAIL AND POSTS. (REFER TO DRAWINGS 48 & 49)
 - CONSTRUCT OVERHEAD SIGN STRUCTURE PILE.
 - CONSTRUCT NEW PLANTER FOUNDATION.
 - RE-INSTALL SALVAGED CONCRETE PLANTERS.
 - ADJUST EXISTING CATCHBASIN / MANHOLE TO GRADE.
 - ADJUST EXISTING WATER VALVE TO GRADE.
 - ADJUST EXISTING GAS VALVE TO GRADE. (BY OTHERS)
 - CONSTRUCT 250mm REINFORCED PAVEMENT FOR CONSTRUCTION OF CONCRETE BARRIER. (REFER TO STRUCTURAL DRAWINGS)
 - CONSTRUCT CAST IN PLACE CONCRETE TRAFFIC BARRIER. (REFER TO STRUCTURAL DRAWINGS)
 - INSTALL SUBDRAIN PIPE 6m EACH WAY FROM CATCHBASIN.
 - CONSTRUCT ROADWAY EXPANSION JOINT. (REFER TO STRUCTURAL DRAWINGS)
 - CONSTRUT MSE WALL (REFER TO STRUCTURAL DRAWINGS)
 - PLACE PRECAST CONCRETE BARRIERS (TO BE SUPPLIED BY CITY OF WINNIPEG)

METRIC
WHOLE NUMBERS INDICATE MILLIMETRES
DECIMALIZED NUMBERS INDICATE METRES




A. DETAIL NUMBER
B. DRAWING WHERE DETAIL SHOWN
C. CROSS REFERENCE TO DRAWING WHERE DETAIL INITIALLY TAKEN

BID OPPORTUNITY NO. 133-2010

EXISTING	LEGEND - PLAN	NEW	EXISTING	LEGEND - PLAN	NEW	EXISTING	LEGEND - PLAN	NEW	
	GAS		MTS		MANHOLE		CONCRETE PAVEMENT		LOCATION APPROVED
	HYDRO		CATCH BASIN / CATCH PIT		CONC. SIDEWALK/MEDIAN		ASPHALT PAVEMENT		UNDERGROUND STRUCTURES
	CATV/FO		TREE		PAVING STONE		SUPR. U/G STRUCTURES DATE COMMITTEE		
	TRAFFIC SIGNALS/PIT		TEST HOLE		GRAVEL		NOTE:		
	LAND DRAINAGE SEWER		PROPERTY LINE		RAMP CURB		LOCATION OF UNDERGROUND STRUCTURES AS SHOWN ARE BASED ON THE BEST INFORMATION AVAILABLE. BUT NO GUARANTEE IS GIVEN THAT ALL EXISTING UTILITIES ARE SHOWN OR THAT THE GIVEN LOCATIONS ARE EXACT. CONFIRMATION OF EXISTENCE AND EXACT LOCATION OF ALL SERVICES MUST BE OBTAINED FROM THE INDIVIDUAL UTILITIES BEFORE PROCEEDING WITH CONSTRUCTION.		
	SANITARY/COMBINED SEWER		SURVEY BAR		PLANING/REMOVAL				
	SSP/DCP		FENCE						
	WATERMAIN		BOC/EOPAVT						
	SUBDRAIN		ELEVATION						
	DITCH		TRAFFIC SIGN						

NO.	REVISIONS	BY	DATE
0	ISSUED FOR CONSTRUCTION	BC	10/03/24
B	ISSUED FOR 100% REVIEW	BC	10/03/08
A	ISSUED FOR 30% REVIEW	BC	10/01/28

AECOM		DESIGNED BY: KWR		CHECKED BY: WRJ	
		DRAWN BY: BC		APPROVED BY:	
		HOR. SCALE: 1:250		RELEASED FOR CONSTRUCTION:	
		VERT. SCALE: N/A		DATE:	

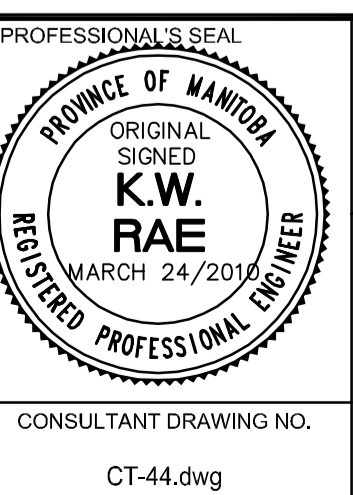

THE CITY OF WINNIPEG
PUBLIC WORKS DEPARTMENT
ENGINEERING DIVISION

JUBILEE AVENUE OVERPASS ASSOCIATED ROADWORKS
PAVING AND GRADING
SHEET 2 OF 3

CITY DRAWING NUMBER: B124-10-44
SHEET 44 OF 51
DRAWING No. 44 REV 0