



2 SE VESTIBULE WALL DETAIL  
SCALE: 1 1/2"=1'-0"

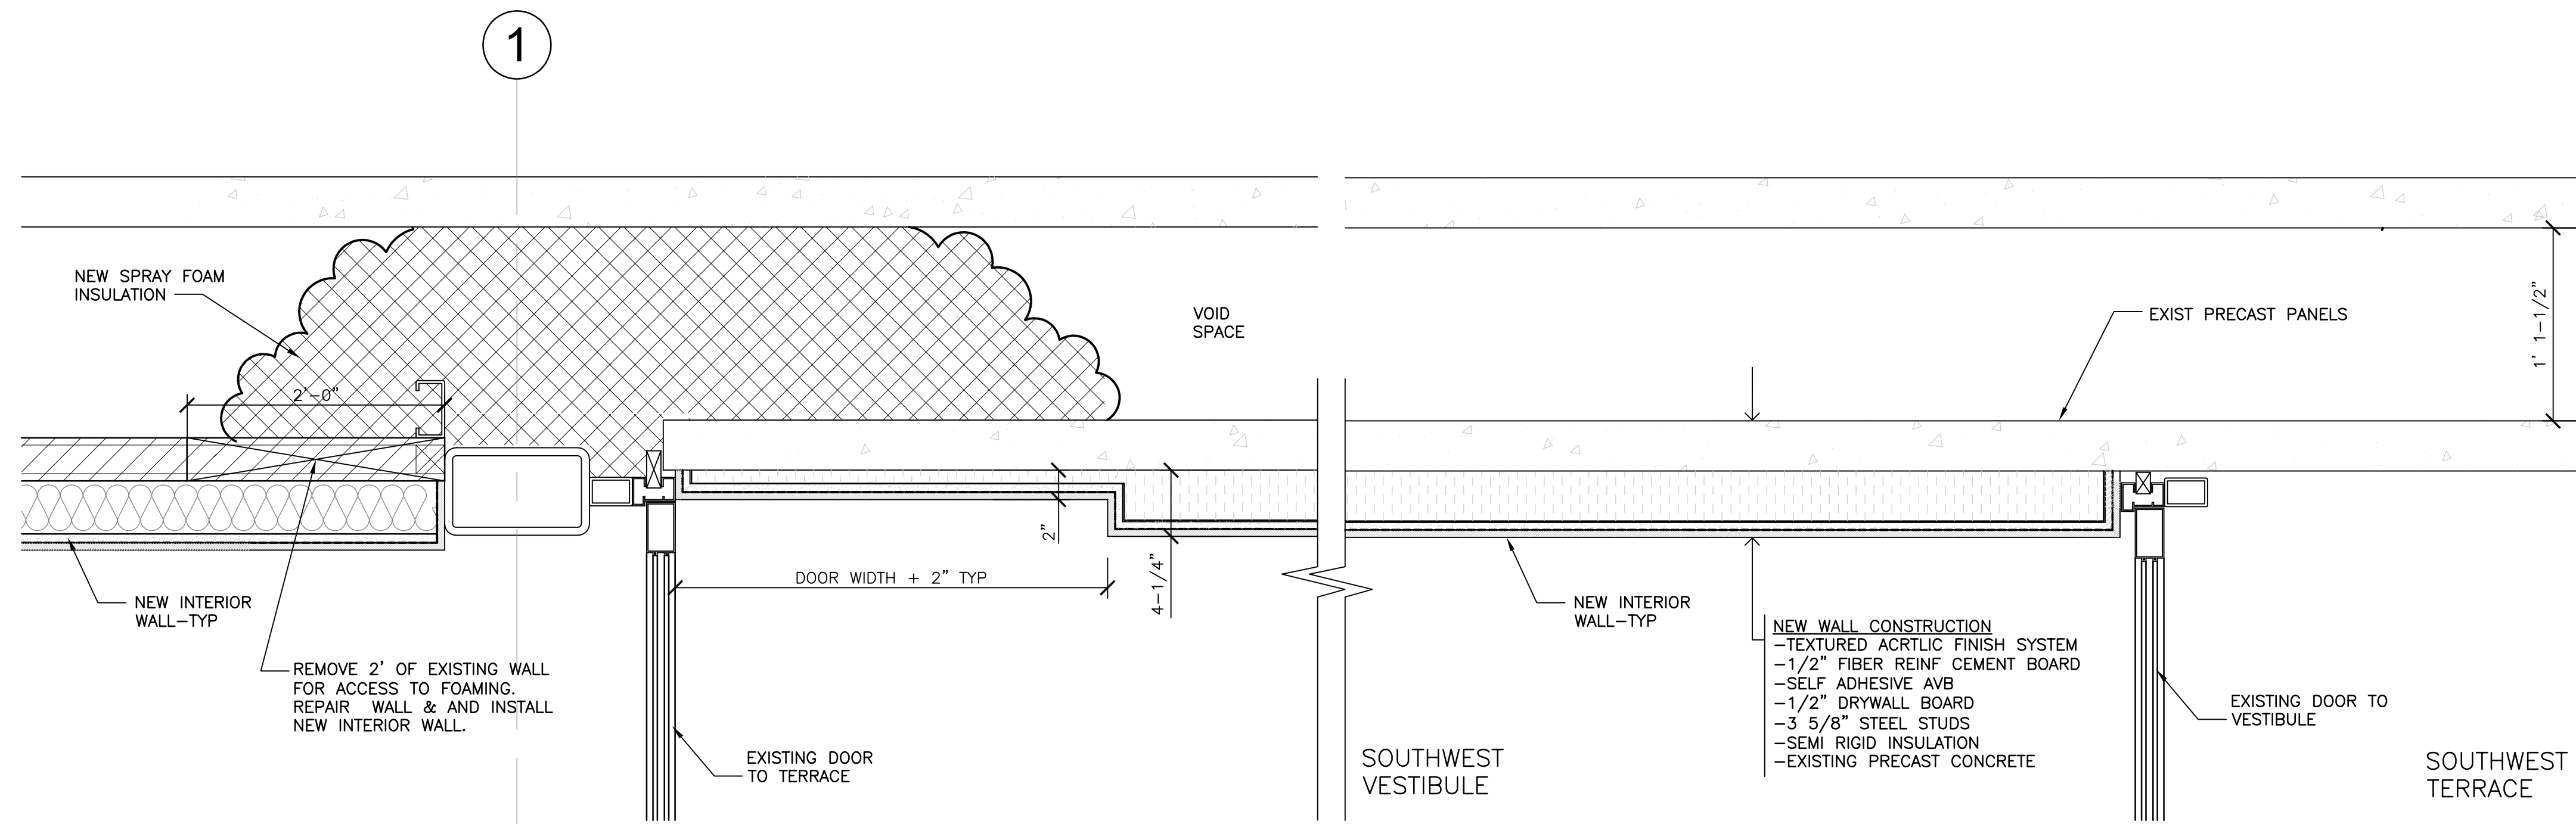

1 SW VESTIBULE INSULATION DETAIL  
SCALE: 1 1/2"=1'-0"

REV	DESCRIPTION	DATE	BY
0	ISSUED FOR TENDER	MAR 02, 2010	AL

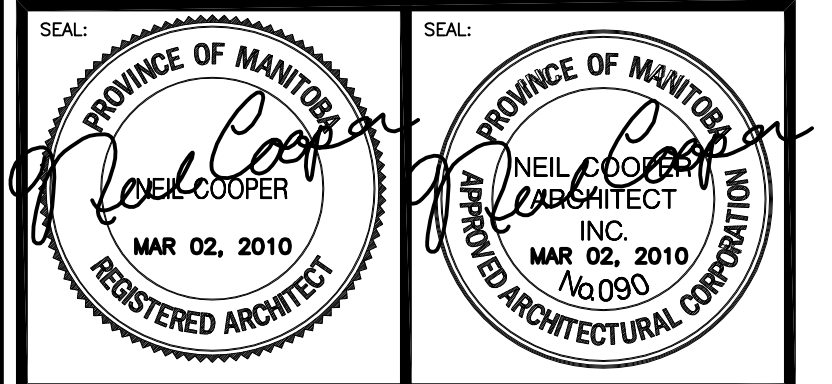

THIS DRAWING MUST NOT BE SCALED.  
THE GENERAL CONTRACTOR SHALL VERIFY ALL DIMENSIONS, DATUMS AND LEVELS PRIOR TO COMMENCEMENT OF WORK AND IS HELD RESPONSIBLE FOR REPORTING ANY DISCREPANCY OR OMISSION TO NEIL COOPER ARCHITECT INC. IMMEDIATELY.

THIS DRAWING IS THE EXCLUSIVE PROPERTY OF NEIL COOPER ARCHITECT INC. AND CAN BE REPRODUCED ONLY WITH THE PERMISSION OF NEIL COOPER ARCHITECT INC. IN WHICH CASE THE REPRODUCTION MUST BEAR THEIR NAME AS THE ARCHITECTURAL FIRM.

DRAWING:  
**SOUTH WALL DETAILS**

PROJECT:  
**PAN AM POOL  
BLDG ENVELOPE RETROFIT  
PHASE 2**  
25 Poseidon Bay, Winnipeg, Manitoba

**Neil Cooper Architect Inc.**  
10-395 Berry Street, Winnipeg, Manitoba R3J 1N6

**Tuplin Group Inc.**  
Unit L 301 Weston Street, Winnipeg, Manitoba R3E 3H4

DRAWN BY: AG/AL	CHECKED BY: NC	SHEET NO.:	REV NO.:
DATE: JUNE 22, 2009	<b>A4.2R-0</b>		
SCALE: As Noted			
FILE: 08062\PAN AM POOL\ CONT DOC.\ CONT. DWGS.\PHASE 2\A4.2			