
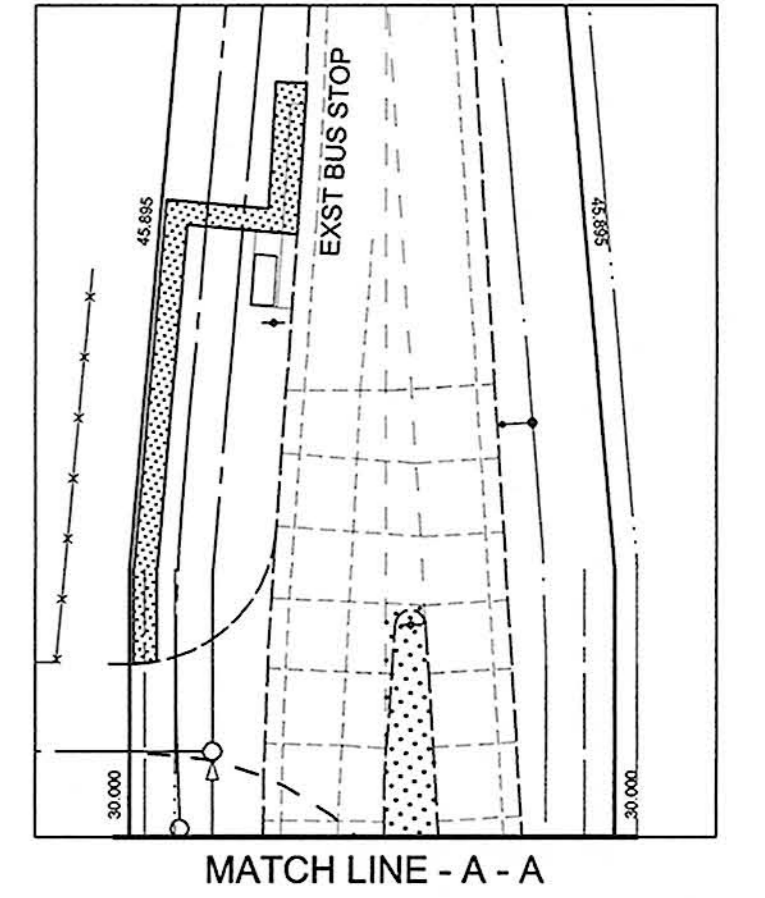
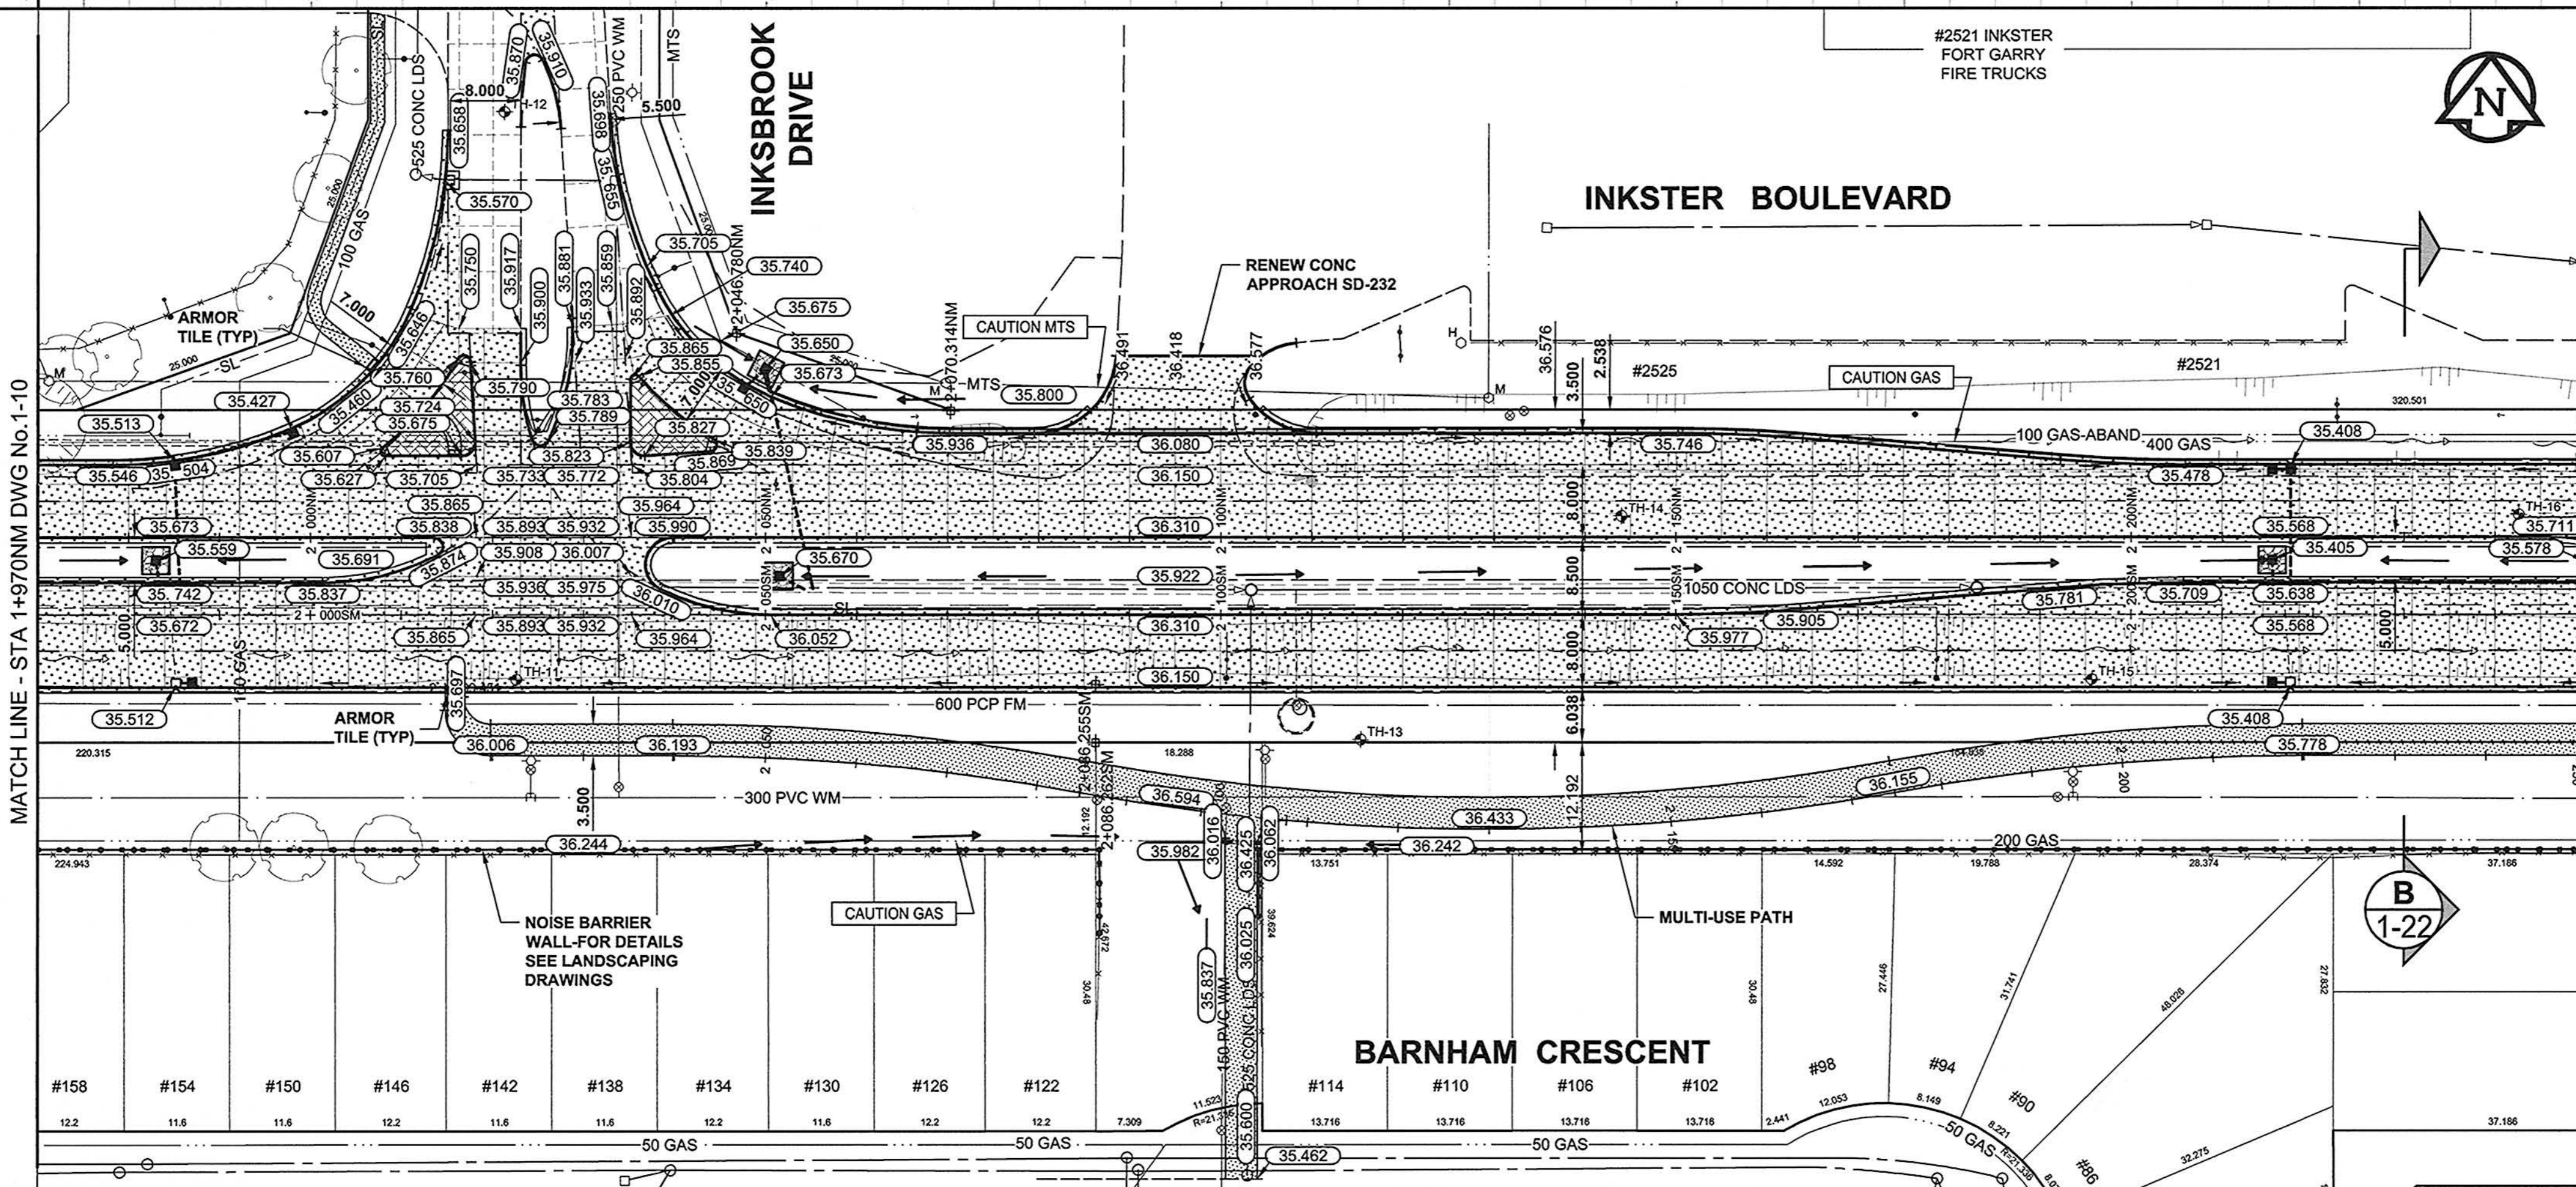
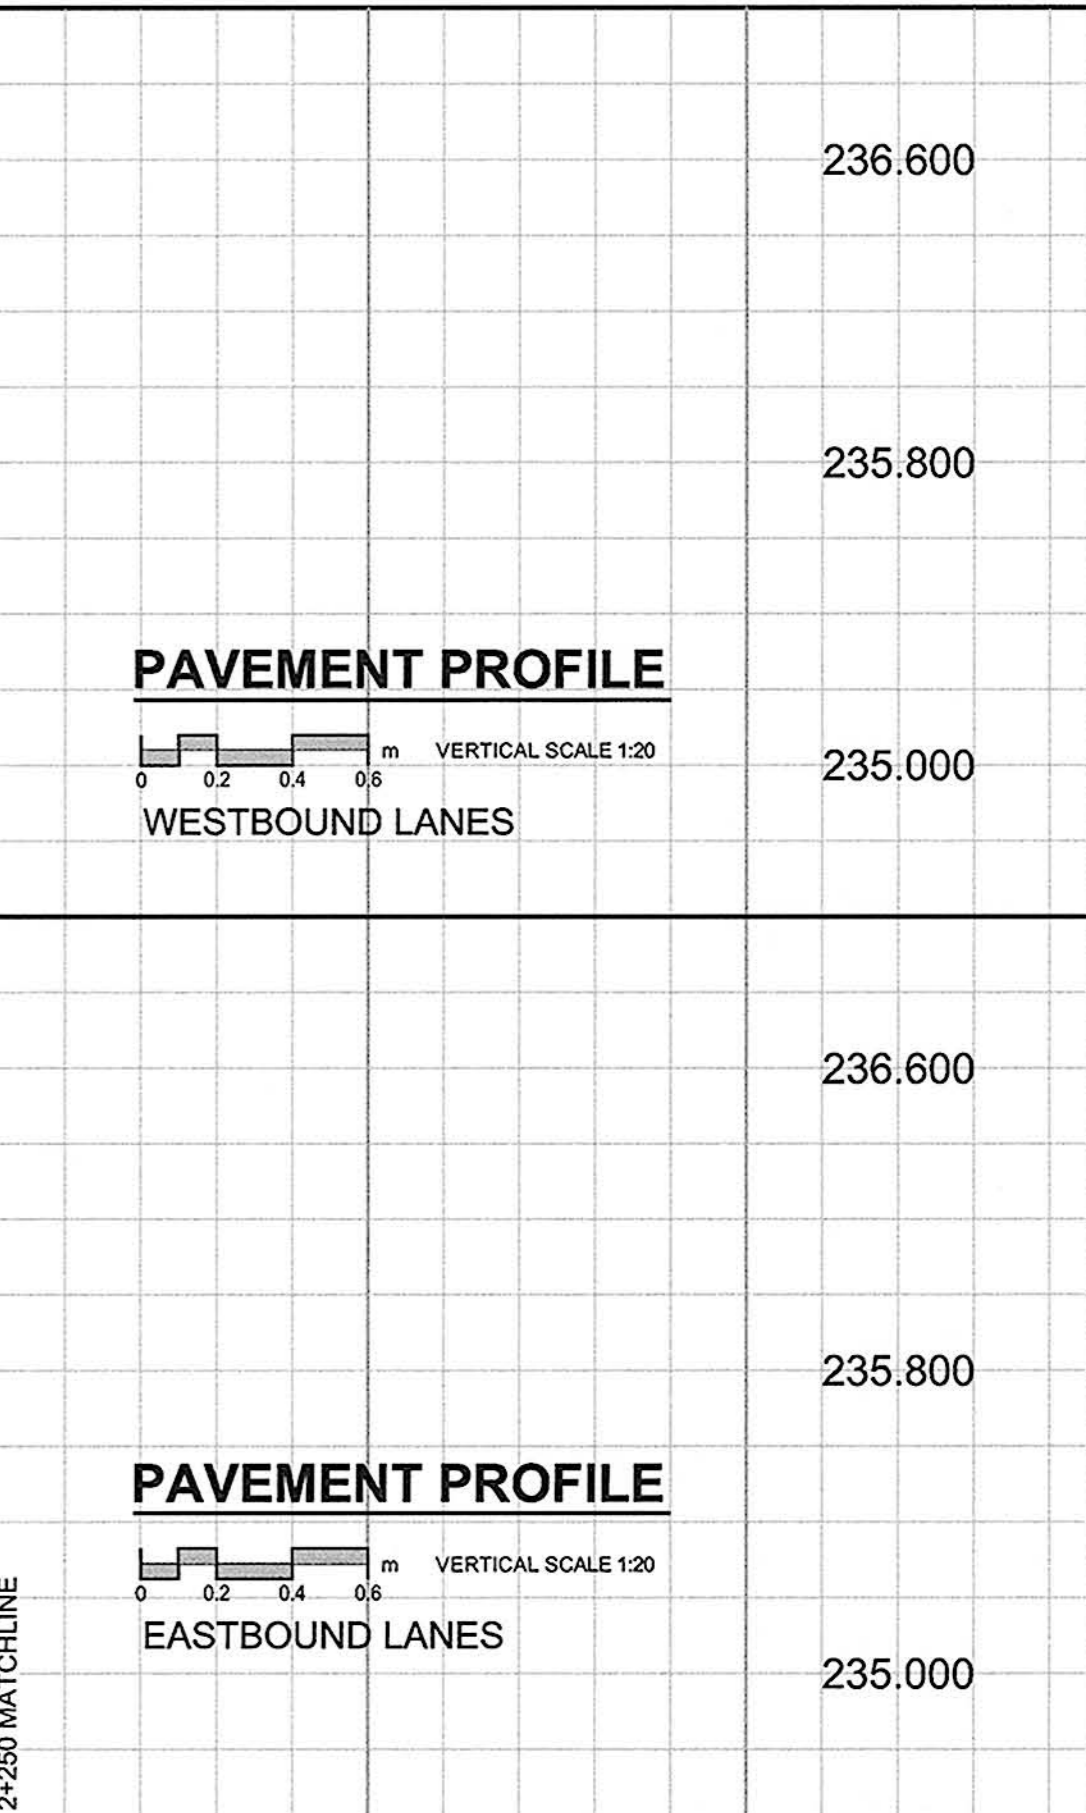


A1 SIZE 23.4" x 33.1" (594mm x 841mm)

PLOT: 10/04/16 3:05:02 PM

AECOM FILE NAME: 0265-411-00_04-CT1011_RX.dwg Saved By: dasepood

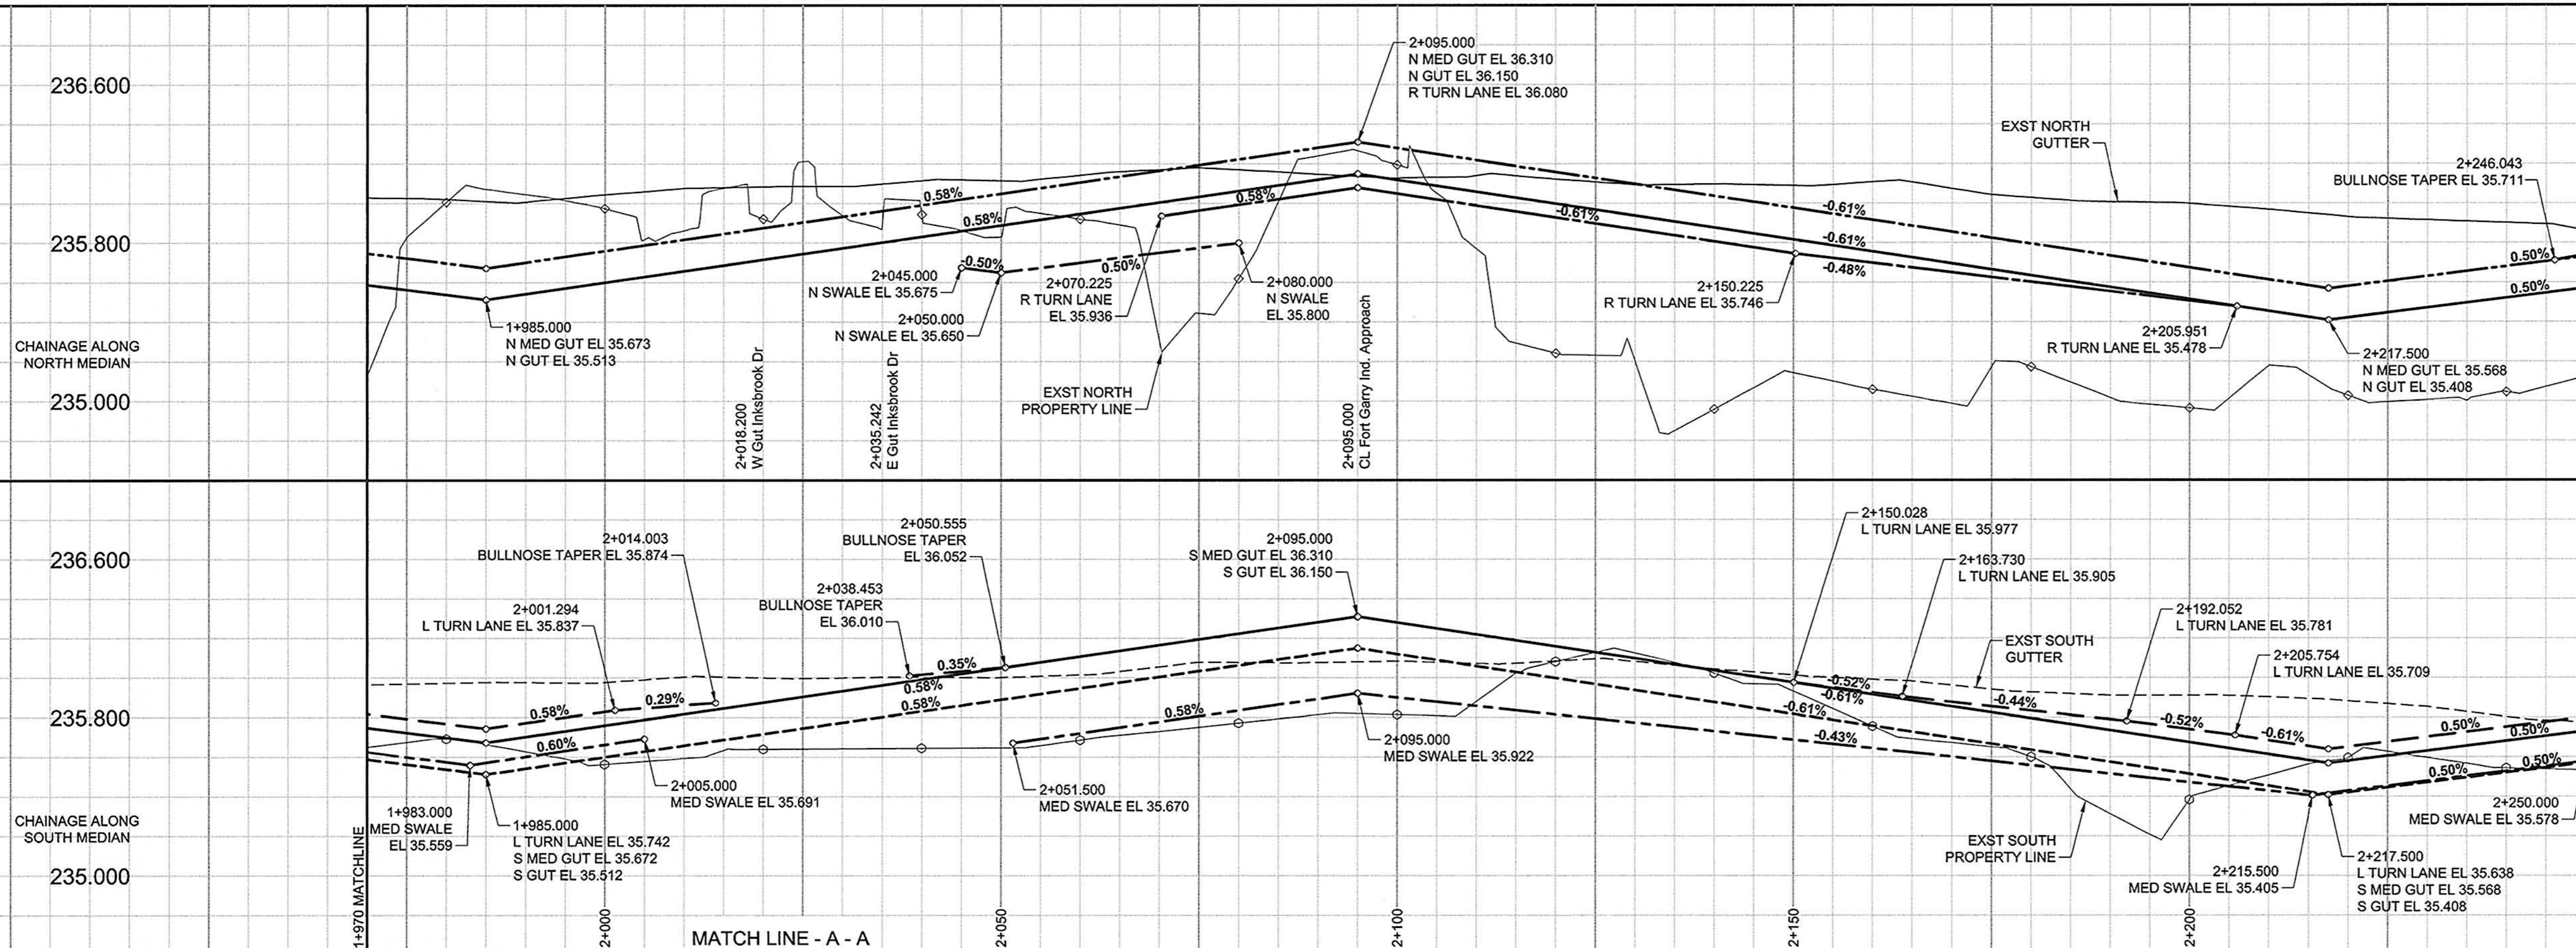

- NOTES**
1. ADJUST EXST. MH AND CB RIMS TO NEW GRADES AS SHOWN.
 2. LIGHT STANDARDS, HYDRO POLES, AND ANCHORS MAY REQUIRE TEMPORARY SUPPORT/REMOVAL OR REPLACEMENT AT THE EXPENSE OF THE CONTRACTOR. LIGHT STANDARD BASES TO BE PERMANENTLY REMOVED FROM SITE BY CONTRACTOR AT LOCATIONS INDICATED.
 3. CONTRACTOR SHALL TAKE PRECAUTIONARY STEPS TO PROTECT EXISTING BOULEVARD TREES FROM DAMAGE RESULTING FROM CONSTRUCTION ACTIVITIES WITHIN THE LIMITS OF CONSTRUCTION AS OUTLINED IN THE SPECIFICATIONS.
 4. ADD 200.000m TO ABBREVIATED ELEVATIONS TO OBTAIN GEODETIC ELEVATIONS.
 5. CONTRACTOR SHALL TAKE PRECAUTIONARY STEPS TO CONTROL EROSION BY INSTALLING STRAW WATTLE AT LOCATIONS DIRECTED BY CONTRACT ADMINISTRATOR.

Scale: 0 5 10 15 m H=1:500

AECOM

Certificate of Authorization
AECOM Canada Ltd.
No. 4671 Date: April 19/20

METRIC
WHOLE NUMBERS INDICATE MILLIMETRES
DECIMAL NUMBERS INDICATE METRES

BID OPPORTUNITY NO. 232-2010

—	GAS	○	MANHOLE	●	CONCRETE PAVEMENT	—	LOCATION APPROVED
—	MTS	□	CATCH BASIN / CATCH PIT	▲	ASPHALT PAVEMENT	—	UNDERGROUND STRUCTURES
—	HYDRO	△	CURB INLET WITH BOX	■	CONC. SIDEWALK/MEDIAN	—	BM REFER TO ELEV DWG 1-1
—	CAT/WO	◆	TREE	▨	PAVING STONE	—	
—	TRAFFIC SIGNALS/PIT	⊕	TEST HOLE	▩	GRAVEL	—	
—	LAND DRAINAGE SEWER	⊗	PROPERTY LINE	▬	RAMP CURB	—	
—	SANITARY/COMBINED SEWER	⊙	SURVEY BAR	▬	PLANING/REMOVAL	—	
—	SPP/DCP	⊕	FENCE	▬		—	
—	WATERMAIN	⊕	BOC/EOPAVT	▬		—	
—	SUBDRAIN	⊕	ELEVATION	⊕		—	
—	DITCH	⊕	TRAFFIC SIGN	⊕		—	
—	EXISTING	—	LEGEND - PLAN	—	EXISTING	—	
—	NEW	—	LEGEND - PLAN	—	NEW	—	

LOCATION APPROVED UNDERGROUND STRUCTURES

SUPR. U/G STRUCTURES DATE COMMITTEE

NOTE:
LOCATION OF UNDERGROUND STRUCTURES AS SHOWN ARE BASED ON THE BEST INFORMATION AVAILABLE. BUT NO GUARANTEE IS GIVEN THAT ALL EXISTING UTILITIES ARE SHOWN OR THAT THE GIVEN LOCATIONS ARE EXACT. CONFIRMATION OF EXISTENCE AND EXACT LOCATION OF ALL SERVICES MUST BE OBTAINED FROM THE INDIVIDUAL UTILITIES BEFORE PROCEEDING WITH CONSTRUCTION.

0	ISSUED FOR CONSTRUCTION	10/04/21	DID
NO.	REVISIONS	YYMMDD	BY

AECOM

DESIGNED BY: WRJ
DRAWN BY: DID/KLC
HOR. SCALE: 1:500
VERT. SCALE: 1:20
DATE: 10/04/21

CHECKED BY: RPB
APPROVED BY: TGS
RELEASED FOR CONSTRUCTION
DATE: April 19, 2020

PROFESSIONAL'S SEAL

PROVINCE OF MANITOBA
R. P. BRUCE
REGISTERED PROFESSIONAL ENGINEER

CONSULTANT DRAWING NO. 0265-411-00_04-CT1011_RX.dwg

THE CITY OF WINNIPEG
PUBLIC WORKS DEPARTMENT
ENGINEERING DIVISION

INKSTER BOULEVARD WIDENING PROJECT
BROOKSIDE BOULEVARD TO KEEWATIN STREET
HORIZONTAL AND VERTICAL ALIGNMENT
STA 1+970 TO STA 2+250

CITY DRAWING NUMBER: P-3301-43
SHEET 11 OF 82
DRAWING No. 1-11
REV 0