
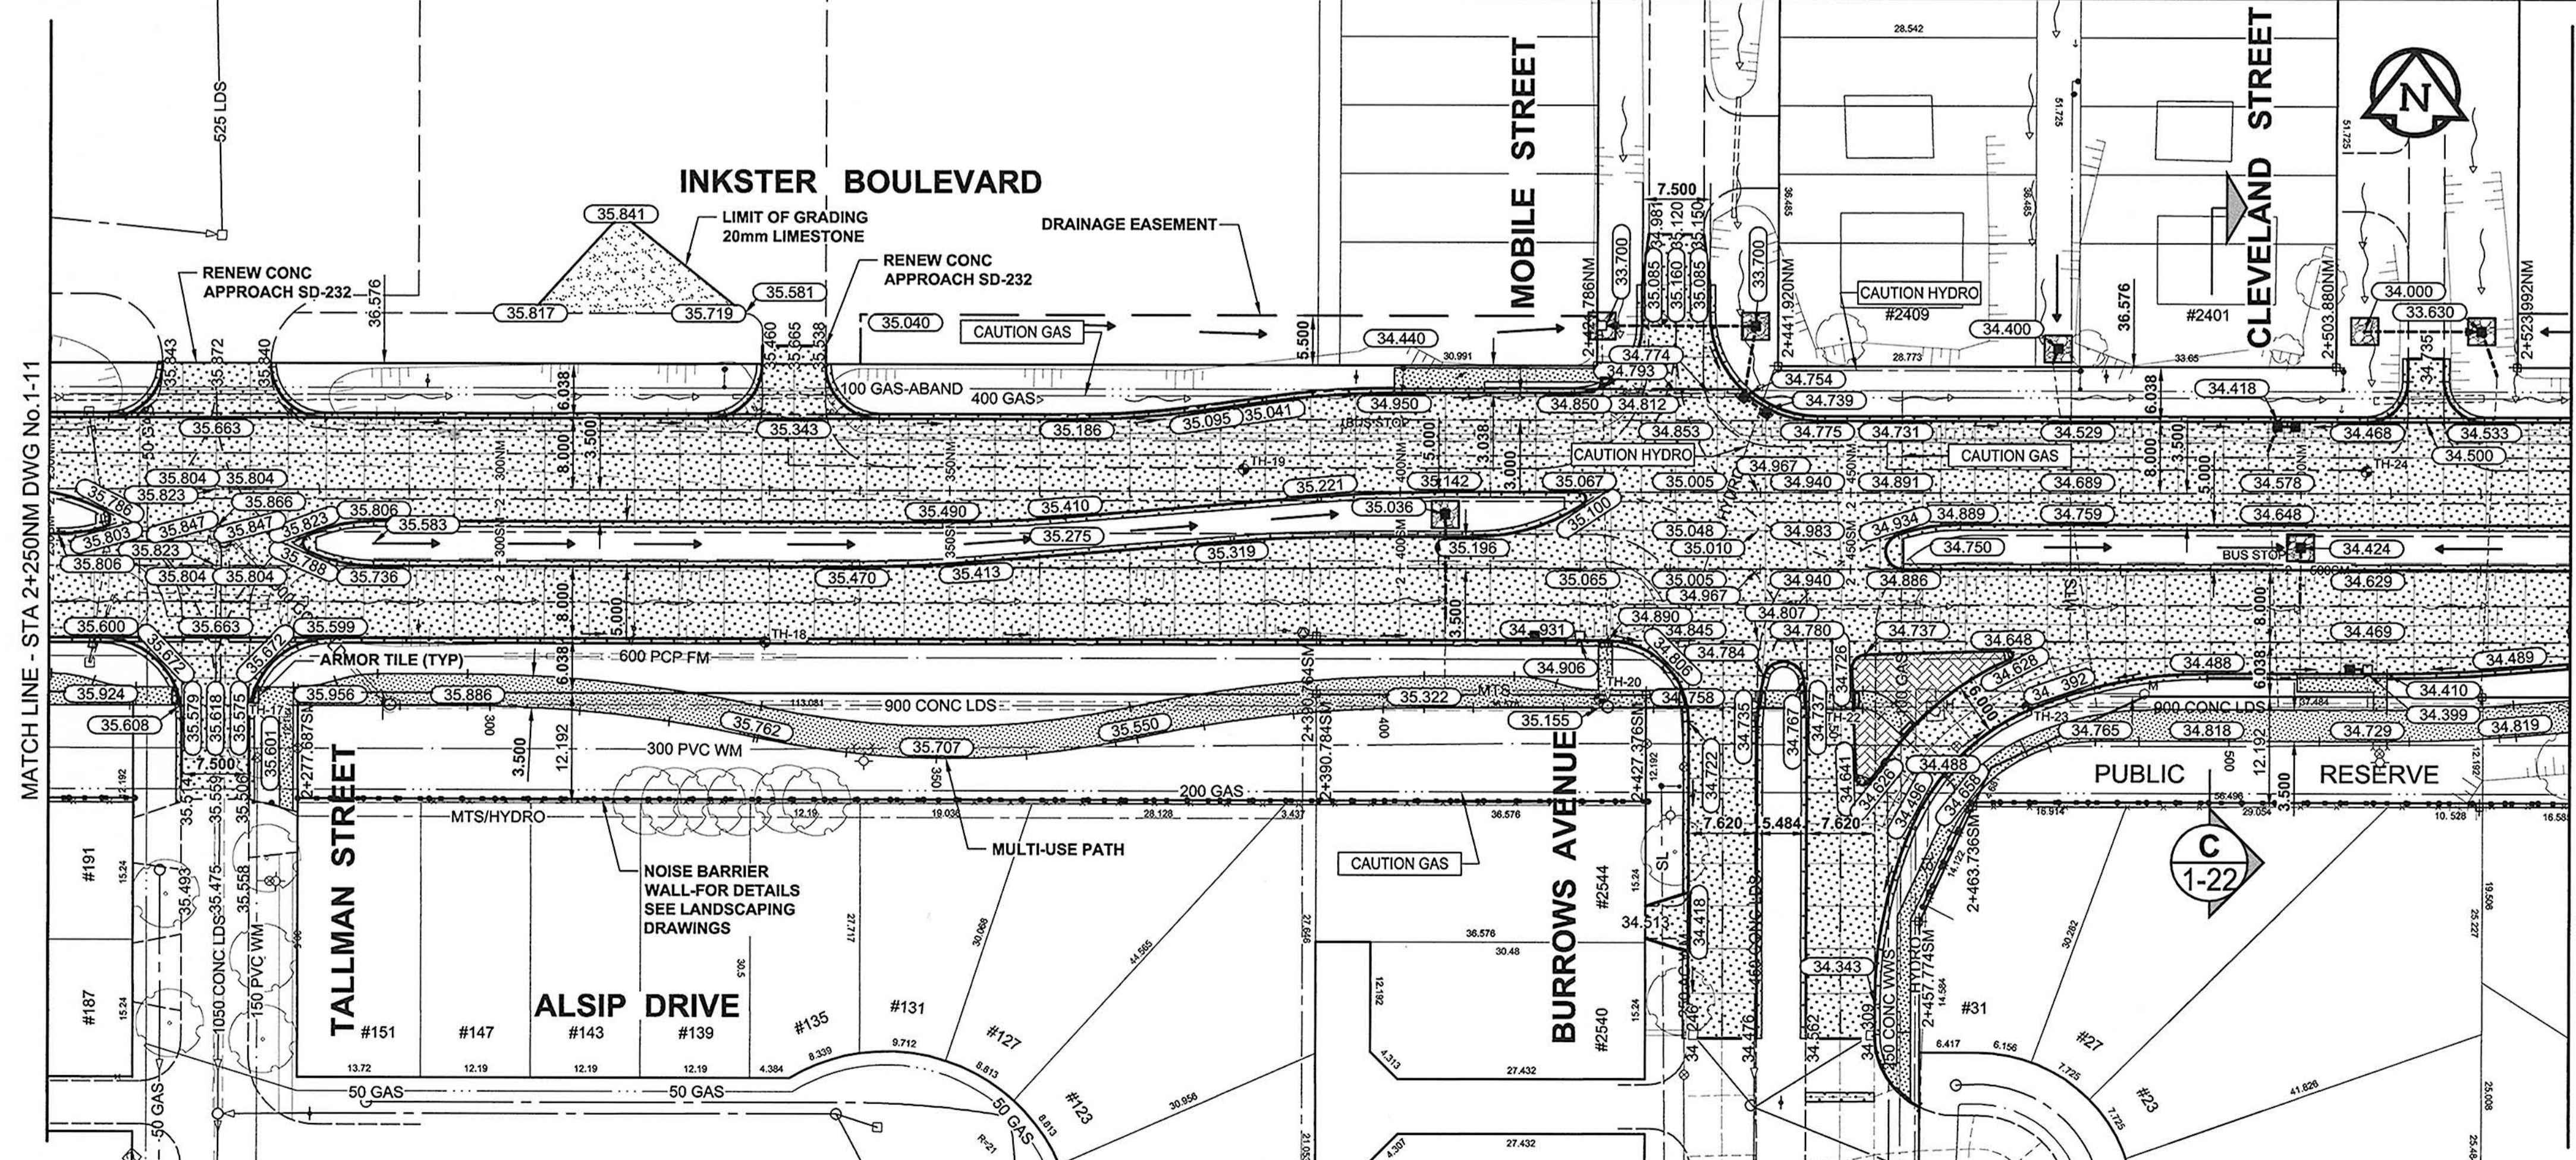


A1 SIZE 23.4" x 33.1" (594mm x 841mm)

PLOT: 10/04/16 3:05:52 PM

AECOM FILE NAME: 0265-411-00\_04-CT1012\_RX.dwg. Saved By: dsszppod

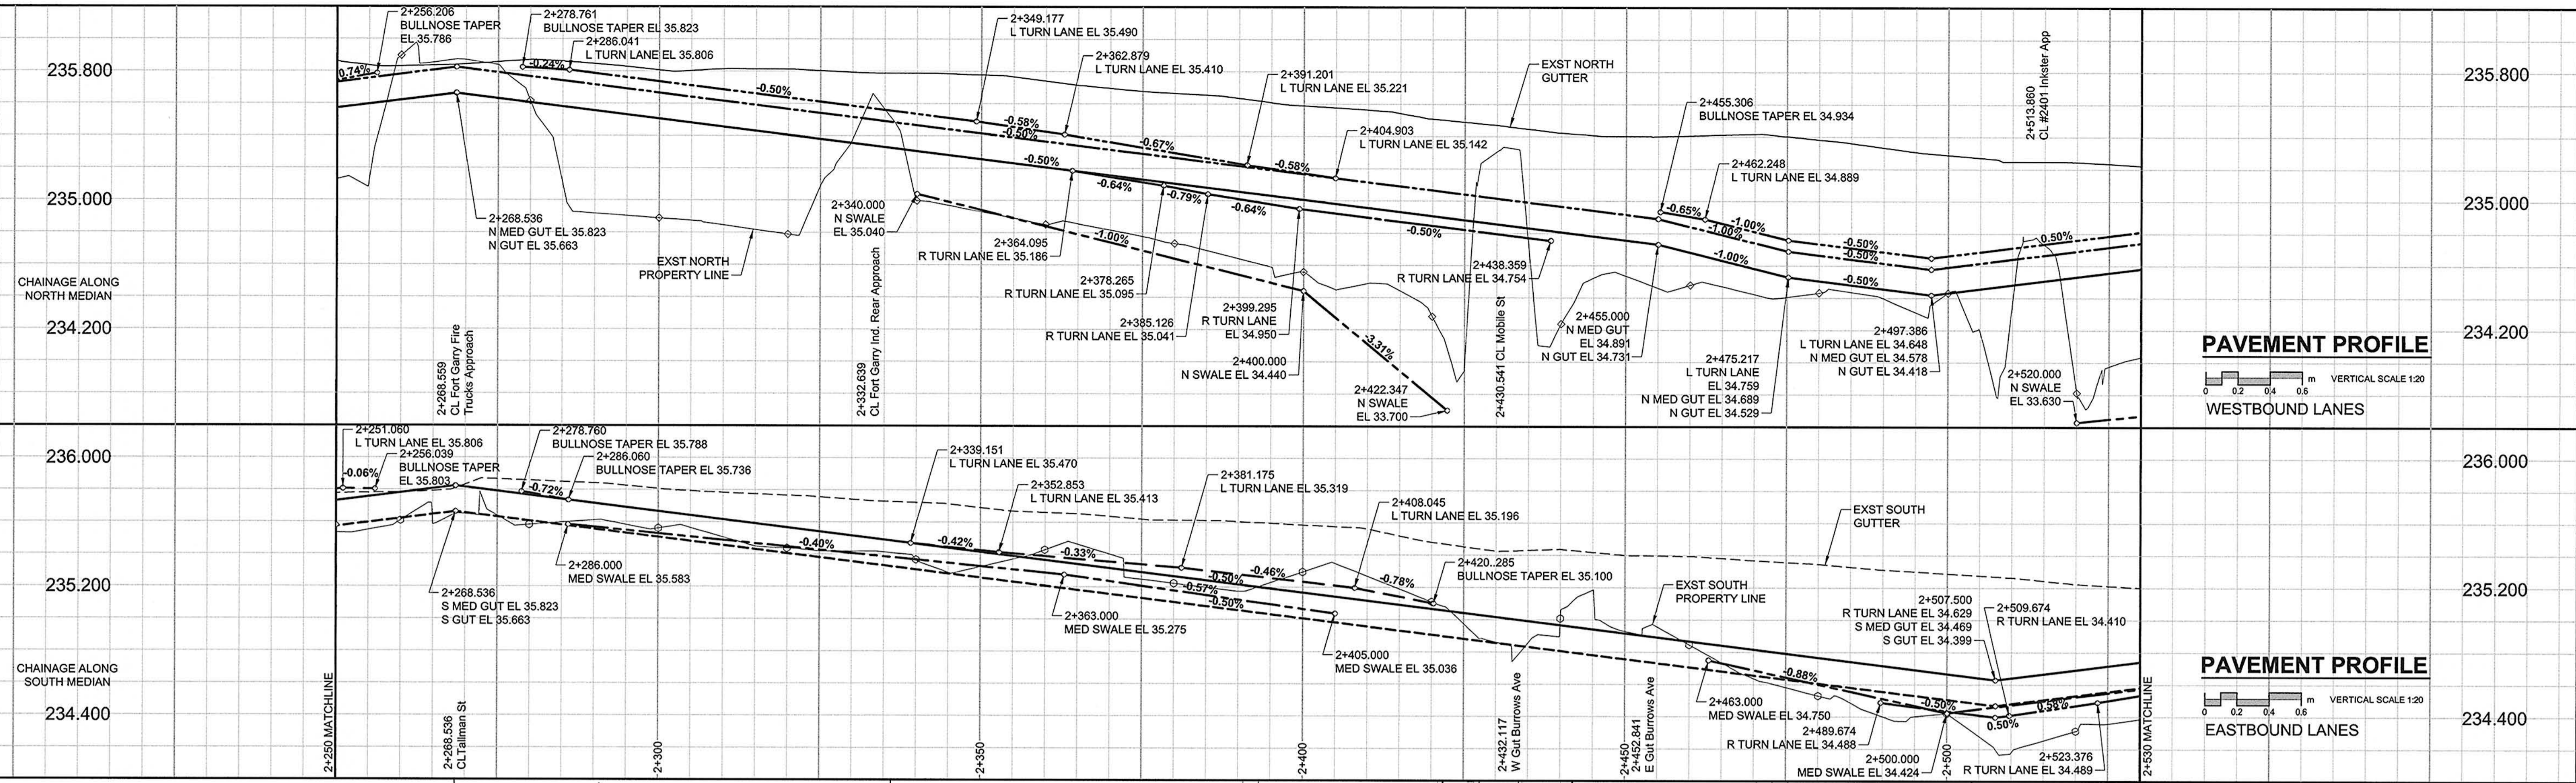

- NOTES**
- ADJUST EXST. MH AND CB RIMS TO NEW GRADES AS SHOWN.
  - LIGHT STANDARDS, HYDRO POLES, AND ANCHORS MAY REQUIRE TEMPORARY SUPPORT/REMOVAL OR REPLACEMENT AT THE EXPENSE OF THE CONTRACTOR. LIGHT STANDARD BASES TO BE PERMANENTLY REMOVED FROM SITE BY CONTRACTOR AT LOCATIONS INDICATED.
  - CONTRACTOR SHALL TAKE PRECAUTIONARY STEPS TO PROTECT EXISTING BOULEVARD TREES FROM DAMAGE RESULTING FROM CONSTRUCTION ACTIVITIES WITHIN THE LIMITS OF CONSTRUCTION AS OUTLINED IN THE SPECIFICATIONS.
  - ADD 200.000m TO ABBREVIATED ELEVATIONS TO OBTAIN GEODETIC ELEVATIONS.
  - CONTRACTOR SHALL TAKE PRECAUTIONARY STEPS TO CONTROL EROSION BY INSTALLING STRAW WATTLE AT LOCATIONS DIRECTED BY CONTRACT ADMINISTRATOR.

---	GAS	○	MANHOLE	●	CONCRETE PAVEMENT	---	LOCATION APPROVED
---	MTS	□	CATCH BASIN / CATCH PIT	■	ASPHALT PAVEMENT	---	UNDERGROUND STRUCTURES
---	HYDRO	△	CURB INLET WITH BOX	▲	CONC. SIDEWALK/MEDIAN	---	DATE
---	CATV/FO	○	TREE	○	PAVING STONE	---	COMMITTEE
---	TRAFFIC SIGNALS/PIT	⊕	TEST HOLE	⊕	GRAVEL	---	NOTE:
---	LAND DRAINAGE SEWER	⊕	PROPERTY LINE	---	RAMP CURB	---	LOCATION OF UNDERGROUND STRUCTURES
---	SANITARY/COMBINED SEWER	⊕	SURVEY BAR	---	PLANING/REMOVAL	---	AS SHOWN ARE BASED ON THE BEST
---	SPP/DCP	---	FENCE	---	---	---	INFORMATION AVAILABLE. BUT NO
---	WATERMAIN	---	BOC/EOPAVT	---	---	---	GUARANTEE IS GIVEN THAT ALL EXISTING
---	SUBDRAIN	---	ELEVATION	---	---	---	UTILITIES ARE SHOWN OR THAT THE GIVEN
---	DITCH	---	TRAFFIC SIGN	---	---	---	LOCATIONS ARE EXACT. CONFIRMATION OF
---	EXISTING	---	LEGEND - PLAN	---	---	---	EXISTENCE AND EXACT LOCATION OF ALL
---	NEW	---	LEGEND - PLAN	---	---	---	SERVICES MUST BE OBTAINED FROM THE
---	---	---	---	---	---	---	INDIVIDUAL UTILITIES BEFORE PROCEEDING
---	---	---	---	---	---	---	WITH CONSTRUCTION.

BM	REFER TO	ELEV DWG 1-1
0	ISSUED FOR CONSTRUCTION	10/04/21
NO.	REVISIONS	YYMMDD BY

<b>AECOM</b>	DESIGNED BY	WRJ	CHECKED BY	RPB
	DRAWN BY	DID/KLC	APPROVED BY	TGS
	HOR. SCALE	1:500	RELEASED FOR CONSTRUCTION	
	VERT. SCALE	1:20	DATE	April 19, 2016

PROFESSIONAL'S SEAL

PROVINCE OF MANITOBA

R. P. BRUCE

REGISTERED PROFESSIONAL ENGINEER

CONSULTANT DRAWING NO. 0265-411-00\_04-CT1012\_RX.dwg

**THE CITY OF WINNIPEG**

**PUBLIC WORKS DEPARTMENT**

**ENGINEERING DIVISION**

**INKSTER BOULEVARD WIDENING PROJECT**

**BROOKSIDE BOULEVARD TO KEEWATIN STREET**

HORIZONTAL AND VERTICAL ALIGNMENT

STA 2+250 TO STA 2+530

CITY DRAWING NUMBER P-3301-44

SHEET 12 OF 82

DRAWING No. 1-12

REV 0

BID OPPORTUNITY NO. 232-2010