



A1 SIZE 23.4" x 33.1" (594mm x 841mm)

PLOT: 1004/16 4:17:22 PM

AECOM FILE NAME: 0265-411-00_04-CT1038_RX.dwg Saved By: dssppodd

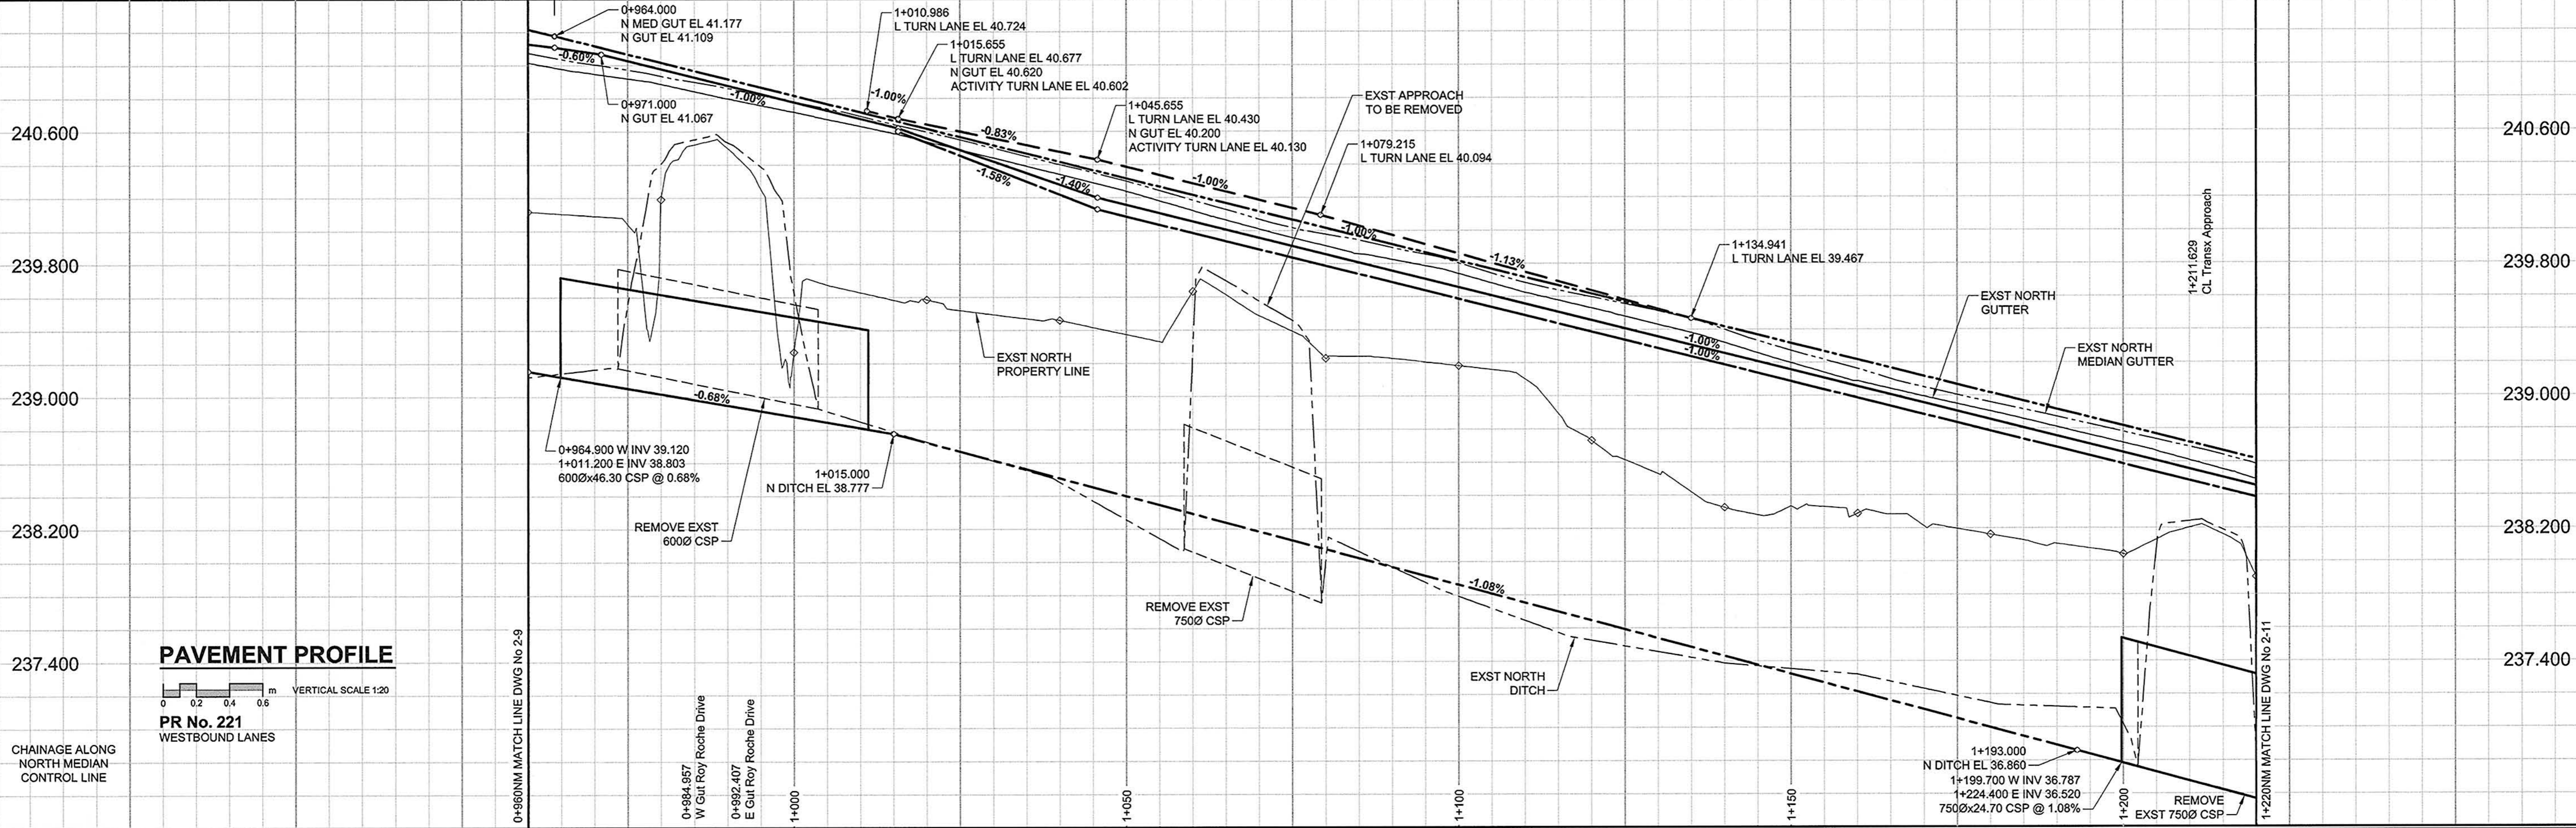

PAVEMENT PROFILE
 PR No. 221
 WESTBOUND LANES
 CHAINAGE ALONG NORTH MEDIAN CONTROL LINE
 VERTICAL SCALE 1:20

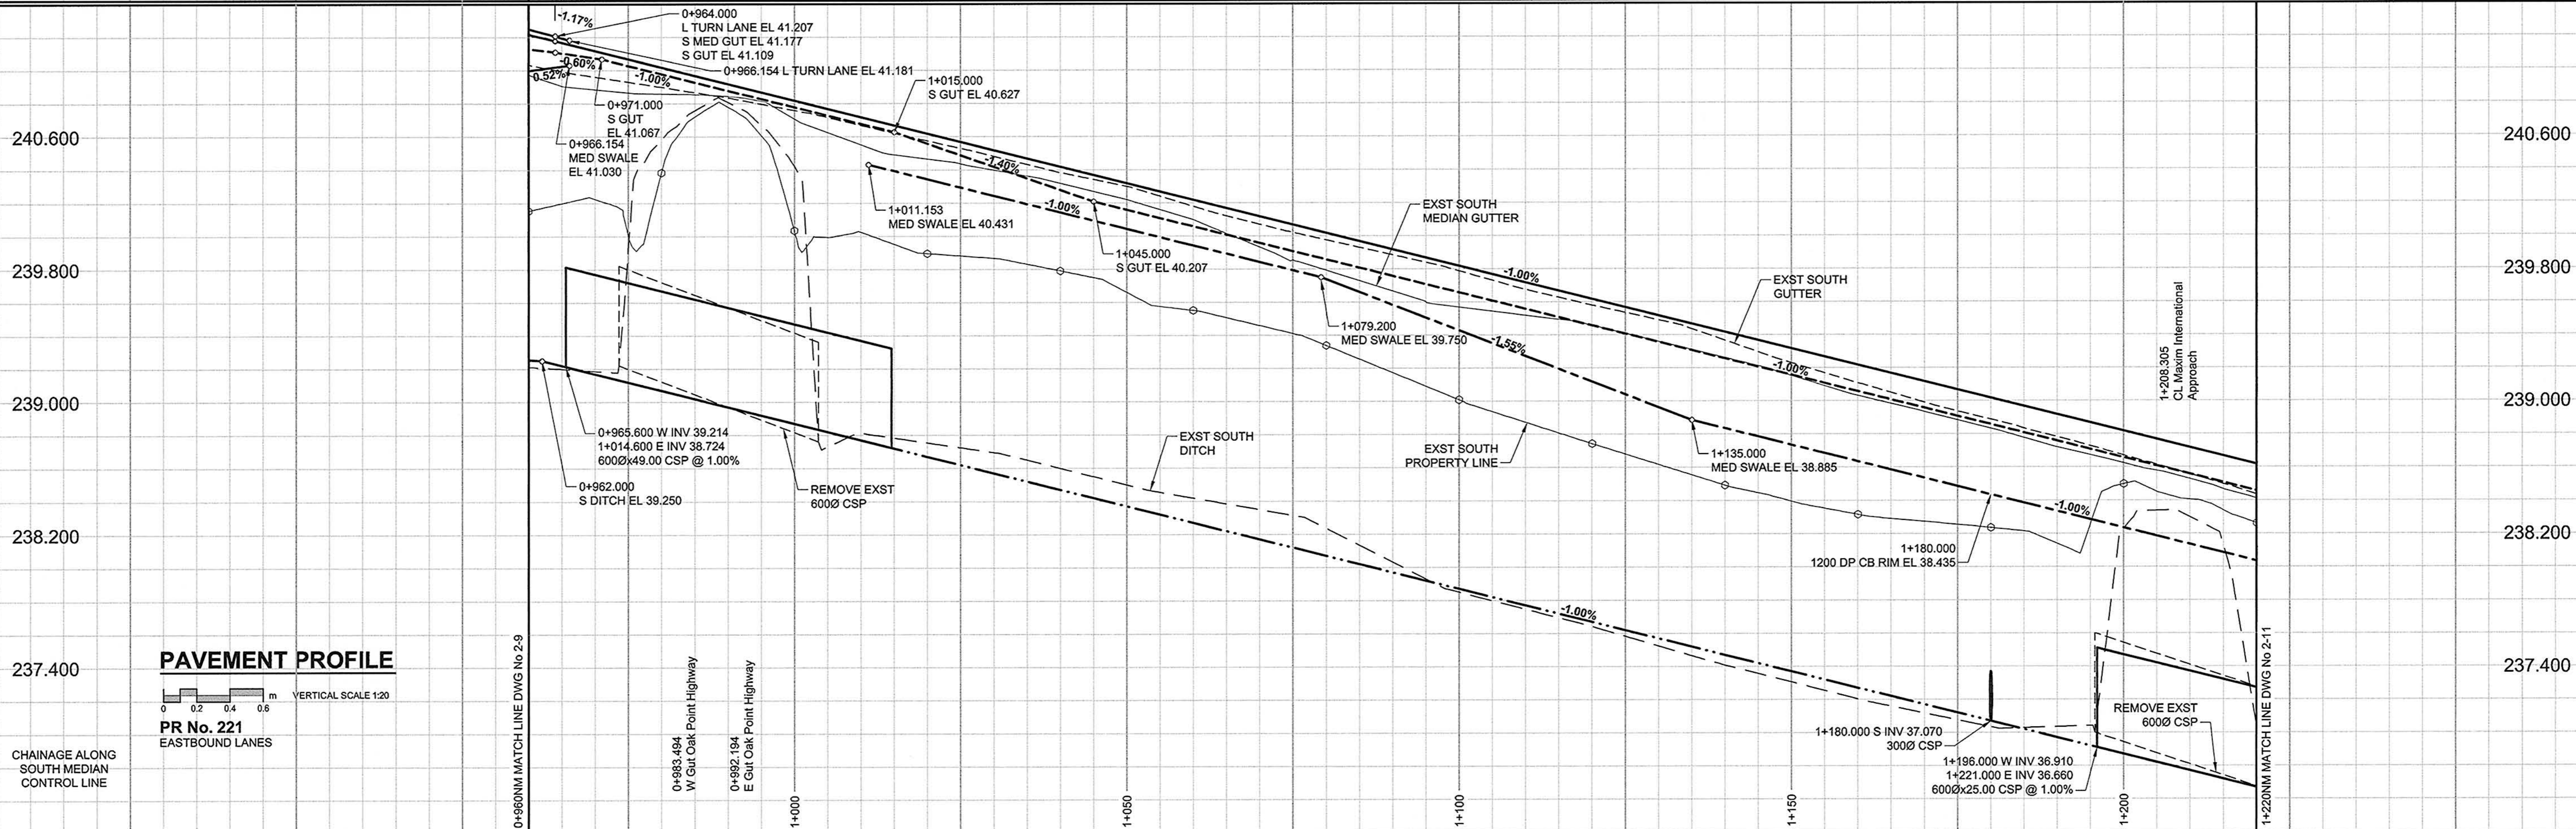

PAVEMENT PROFILE
 PR No. 221
 EASTBOUND LANES
 CHAINAGE ALONG SOUTH MEDIAN CONTROL LINE
 VERTICAL SCALE 1:20

LOCATION APPROVED UNDERGROUND STRUCTURES

SUPR. U/G STRUCTURES DATE COMMITTEE

NOTE: LOCATION OF UNDERGROUND STRUCTURES AS SHOWN ARE BASED ON THE BEST INFORMATION AVAILABLE. BUT NO GUARANTEE IS GIVEN THAT ALL EXISTING UTILITIES ARE SHOWN OR THAT THE GIVEN LOCATIONS ARE EXACT. CONFIRMATION OF EXISTENCE AND EXACT LOCATION OF ALL SERVICES MUST BE OBTAINED FROM THE INDIVIDUAL UTILITIES BEFORE PROCEEDING WITH CONSTRUCTION.

| | | | |
|-----|-------------------------|----------|-----|
| 0 | ISSUED FOR CONSTRUCTION | 10/04/21 | DID |
| NO. | REVISIONS | YYMMDD | BY |

| | | | |
|-------------|----------|---------------------------|----------------|
| DESIGNED BY | RPB | CHECKED BY | WRJ |
| DRAWN BY | KLC | APPROVED BY | TGS |
| HOR. SCALE | 1:500 | RELEASED FOR CONSTRUCTION | |
| VERT. SCALE | 1:20 | DATE | April 19, 2020 |
| DATE | 10/04/21 | DATE | April 19, 2020 |

PROFESSIONAL'S SEAL
 PROVINCE OF MANITOBA
 REGISTERED PROFESSIONAL ENGINEER
 R. P. BRUCE
 CONSULTANT DRAWING NO.
 0265-411-00_04-CT1038_RX.dwg

THE CITY OF WINNIPEG
 PUBLIC WORKS DEPARTMENT
 ENGINEERING DIVISION

INKSTER BOULEVARD WIDENING PROJECT
 430m WEST OF OAK POINT HIGHWAY TO BROOKSIDE BOULEVARD

VERTICAL ALIGNMENT
 STA 0+960 TO STA 1+220

CITY DRAWING NUMBER P-3301-101
 SHEET 69 OF 82
 DRAWING No. 2-10 REV 0

AECOM
 Certificate of Authorization
 AECOM Canada Ltd.
 No. 4671 Date: April 19/20
 BID OPPORTUNITY NO. 232-2010

METRIC
 WHOLE NUMBERS INDICATE MILLIMETRES
 DECIMALIZED NUMBERS INDICATE METRES