


CONTINUED ON DWG No.2-23

MATCH LINE - STA 0+700NM DWG No.2-17

MATCH LINE - STA 0+960NM DWG No.2-19

- LEGEND**
- BLUEGRASS/FESCUE SOD
  - SALT TOLERANT SEED MIX
  - BIRDSFOOT TREFOIL AND CLOVER SEED MIX

- NOTE:**
1. MINIMUM 100mm TOPSOIL TO BE USED FOR ALL SEED AND SOD PLACEMENT.
  2. ALL SEEDED AREAS TO BE APPLIED WITH HYDRO MULCH FOR EROSION CONTROL MEASURE.

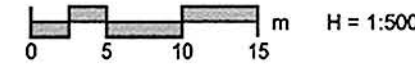

**AECOM**  
 Certificate of Authorization  
 AECOM Canada Ltd.  
 No. 4671 Date: April 19/20

**METRIC**  
 WHOLE NUMBERS INDICATE MILLIMETRES  
 DECIMALIZED NUMBERS INDICATE METRES  
 BID OPPORTUNITY NO. 232-2010

**THE CITY OF WINNIPEG**  
 PUBLIC WORKS DEPARTMENT  
 ENGINEERING DIVISION

PROFESSIONAL'S SEAL  
 L. JOY VIBERG  
 member no. 125  
 10/19/20  
 CONSULTANT DRAWING NO.  
 0265-411-00\_04-L-1017\_RX.dwg

**INKSTER BOULEVARD WIDENING PROJECT**  
**BROOKSIDE BOULEVARD TO KEEWATIN STREET**  
 LANDSCAPING  
 STA 0+700NM TO STA 0+960NM

CITY DRAWING NUMBER P-3301-109  
 SHEET 77 OF 82  
 DRAWING No. 2-18 REV 0

	GAS		MANHOLE		CONCRETE PAVEMENT
	MTS		CATCH BASIN / CATCH PIT		ASPHALT PAVEMENT
	HYDRO		CURB INLET WITH BOX		CONC. SIDEWALK/MEDIAN
	CATV/FO		TREE		PAVING STONE
	TRAFFIC SIGNALS/PIT		TEST HOLE		GRAVEL
	LAND DRAINAGE SEWER		PROPERTY LINE		RAMP CURB
	SANITARY/COMBINED SEWER		SURVEY BAR		PLANING/REMOVAL
	SSP/DCP		FENCE		
	WATERMAIN		BOC/EOPAVT		
	SUBDRAIN		ELEVATION		
	DITCH		TRAFFIC SIGN		
	EXISTING		NEW		EXISTING
	LEGEND - PLAN		LEGEND - PLAN		LEGEND - PLAN
	NEW		NEW		NEW

**LOCATION APPROVED UNDERGROUND STRUCTURES**

BM 00-000  
 ELEV 200.000m

DESIGNED BY: LJV  
 CHECKED BY: DKH  
 DRAWN BY: LJV/DID/KLC  
 APPROVED BY: TGS  
 HOR. SCALE: 1:500  
 VERT. SCALE: NA  
 DATE: 10/04/21

REVISIONS:  
 0 ISSUED FOR CONSTRUCTION 10/04/21 LJV

**NOTE:**  
 LOCATION OF UNDERGROUND STRUCTURES AS SHOWN ARE BASED ON THE BEST INFORMATION AVAILABLE. BUT NO GUARANTEE IS GIVEN THAT ALL EXISTING UTILITIES ARE SHOWN OR THAT THE GIVEN LOCATIONS ARE EXACT. CONFIRMATION OF EXISTENCE AND EXACT LOCATION OF ALL SERVICES MUST BE OBTAINED FROM THE INDIVIDUAL UTILITIES BEFORE PROCEEDING WITH CONSTRUCTION.

**AECOM**

DESIGNED BY: LJV  
 CHECKED BY: DKH  
 DRAWN BY: LJV/DID/KLC  
 APPROVED BY: TGS  
 HOR. SCALE: 1:500  
 VERT. SCALE: NA  
 DATE: 10/04/21

RELEASED FOR CONSTRUCTION  
 DATE: April 19 2020