


- LEGEND**
- BLUEGRASS/FESCUE SOD
 - SALT TOLERANT SEED MIX

- NOTE:**
1. MINIMUM 100mm TOPSOIL TO BE USED FOR ALL SEED AND SOD PLACEMENT.
 2. ALL SEEDED AREAS TO BE APPLIED WITH HYDRO MULCH FOR EROSION CONTROL MEASURE.

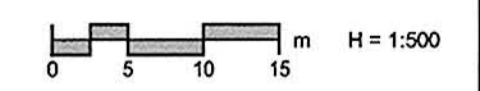

AECOM
 Certificate of Authorization
 AECOM Canada Ltd.
 No. 4671 Date: April 19/12

METRIC
 WHOLE NUMBERS INDICATE MILLIMETRES
 DECIMALIZED NUMBERS INDICATE METRES

BID OPPORTUNITY NO. 232-2010

THE CITY OF WINNIPEG
 PUBLIC WORKS DEPARTMENT
 ENGINEERING DIVISION

**INKSTER BOULEVARD
 WIDENING PROJECT
 BROOKSIDE BOULEVARD
 TO KEEWATIN STREET**
 LANDSCAPING
 OAK POINT HIGHWAY S/INKSTER BOULEVARD

CITY DRAWING NUMBER	P-3301-113
SHEET	81 OF 82
DRAWING No.	2-22
REV	0

—	GAS	○	MANHOLE	●	CONCRETE PAVEMENT
—	MTS	□	CATCH BASIN / CATCH PIT	■	ASPHALT PAVEMENT
—	HYDRO	△	CURB INLET WITH BOX	▲	CONC. SIDEWALK/MEDIAN
—	CATV/FO	△	TREE	▲	PAVING STONE
—	TRAFFIC SIGNALS/PIT	TH-12	TEST HOLE	▲	GRAVEL
—	LAND DRAINAGE SEWER	—	PROPERTY LINE	—	RAMP CURB
—	SANITARY/COMBINED SEWER	—	SURVEY BAR	—	PLANING/REMOVAL
—	SSP/DCP	—	FENCE	—	
—	WATERMAIN	—	BOC/EOPAVT	—	
—	SUBDRAIN	33.000	ELEVATION	33.100	
—	DITCH	←	TRAFFIC SIGN	—	
—	EXISTING	—	LEGEND - PLAN	—	EXISTING
—	NEW	—	LEGEND - PLAN	—	NEW

LOCATION APPROVED UNDERGROUND STRUCTURES

SUPR. U/G STRUCTURES	DATE
COMMITTEE	

NOTE:
 LOCATION OF UNDERGROUND STRUCTURES AS SHOWN ARE BASED ON THE BEST INFORMATION AVAILABLE. BUT NO GUARANTEE IS GIVEN THAT ALL EXISTING UTILITIES ARE SHOWN OR THAT THE GIVEN LOCATIONS ARE EXACT. CONFIRMATION OF EXISTENCE AND EXACT LOCATION OF ALL SERVICES MUST BE OBTAINED FROM THE INDIVIDUAL UTILITIES BEFORE PROCEEDING WITH CONSTRUCTION.

BM 00-000
 ELEV 200.000m

DESIGNED BY	LJV	CHECKED BY	DKH
DRAWN BY	LJV/DID/KLC	APPROVED BY	TGS
HOR. SCALE	1:500	RELEASED FOR CONSTRUCTION	
VERT. SCALE	NA	DATE	April 19, 2010

PROFESSIONAL'S SEAL
 the manitoba association of landscape architects
 L. JOY VIBERG
 member no. 125
 10/4/21

CONSULTANT DRAWING NO.	0265-411-00_04-L-1021_RX.dwg
------------------------	------------------------------