


A1 SIZE 23.4" x 33.1" (594mm x 841mm)


PLOT: 10/04/16 4:17:15 PM

AECOM FILE NAME: 0265-411-00\_04-CT1037\_RX.dwg Saved By: dsszppdd

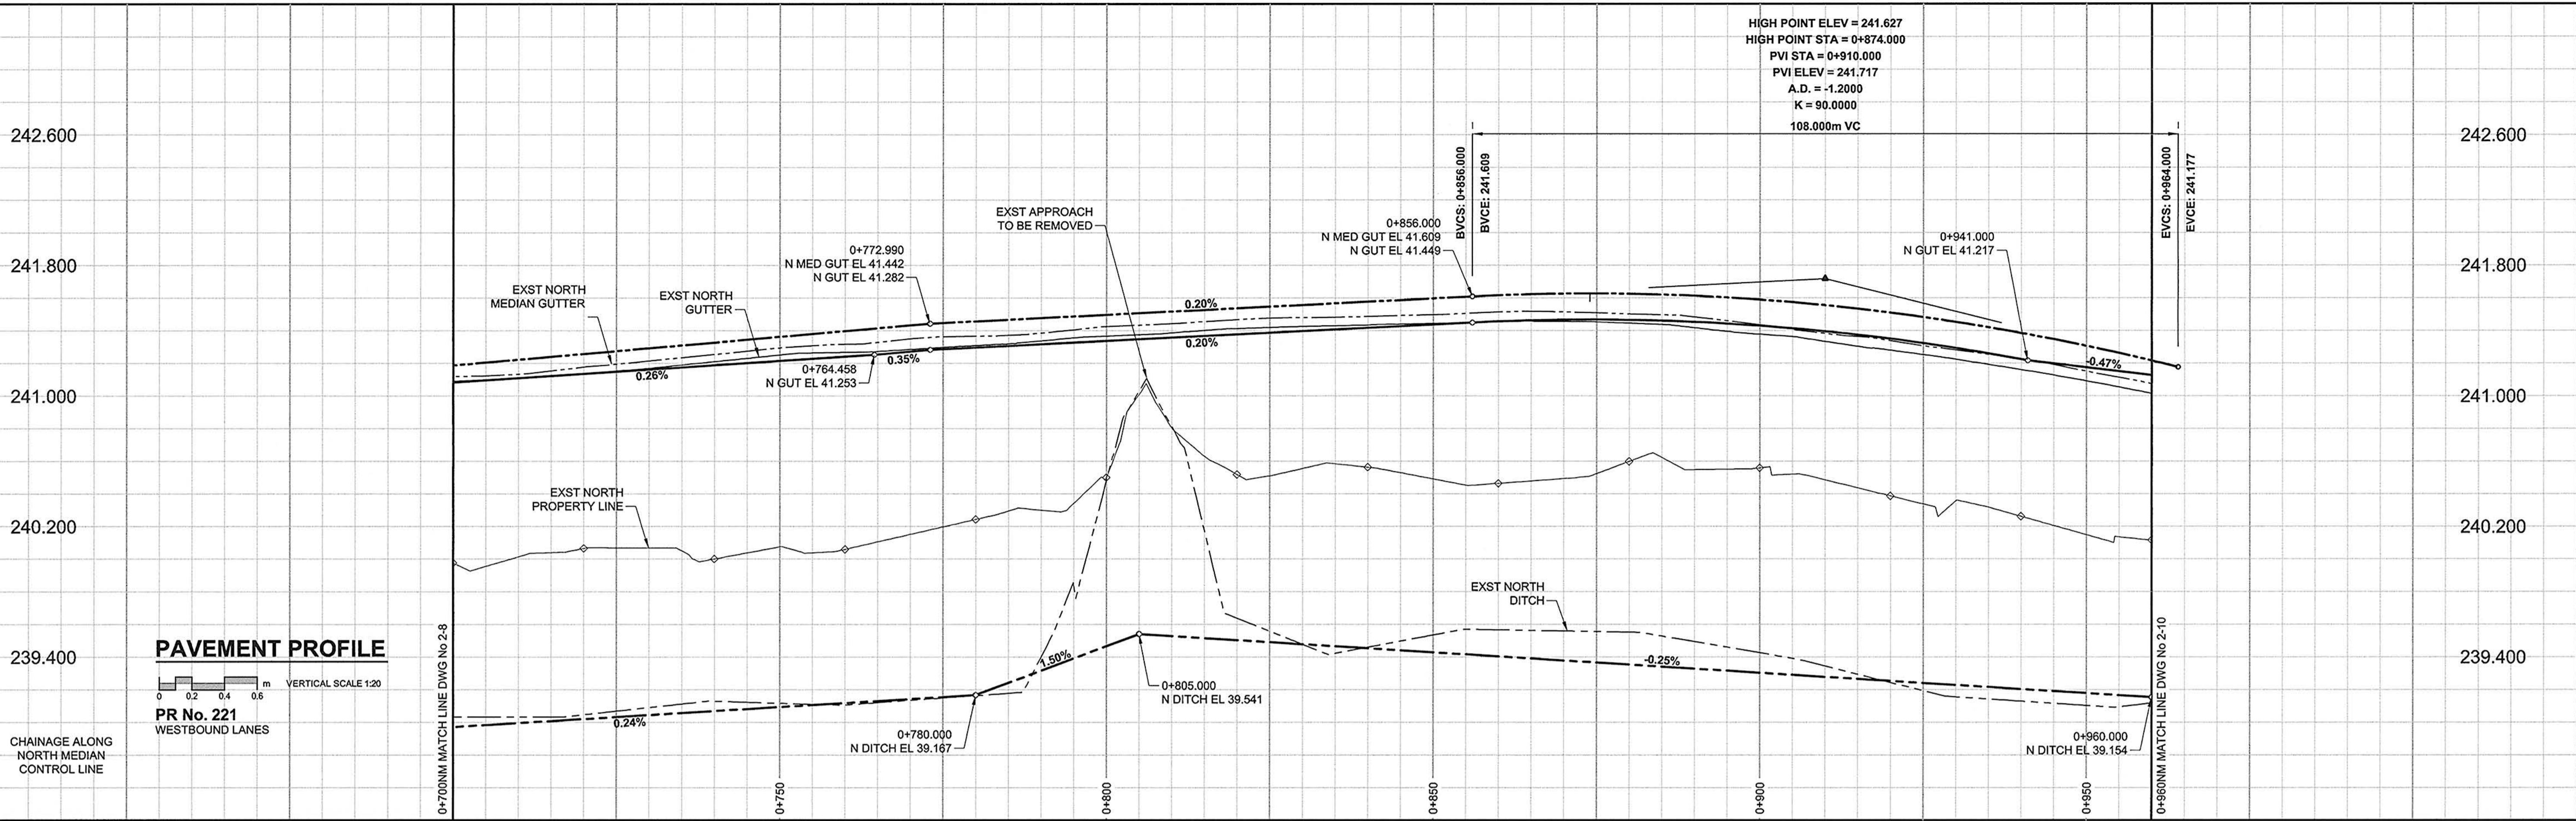

**PAVEMENT PROFILE**

VERTICAL SCALE 1:20  
PR No. 221  
WESTBOUND LANES

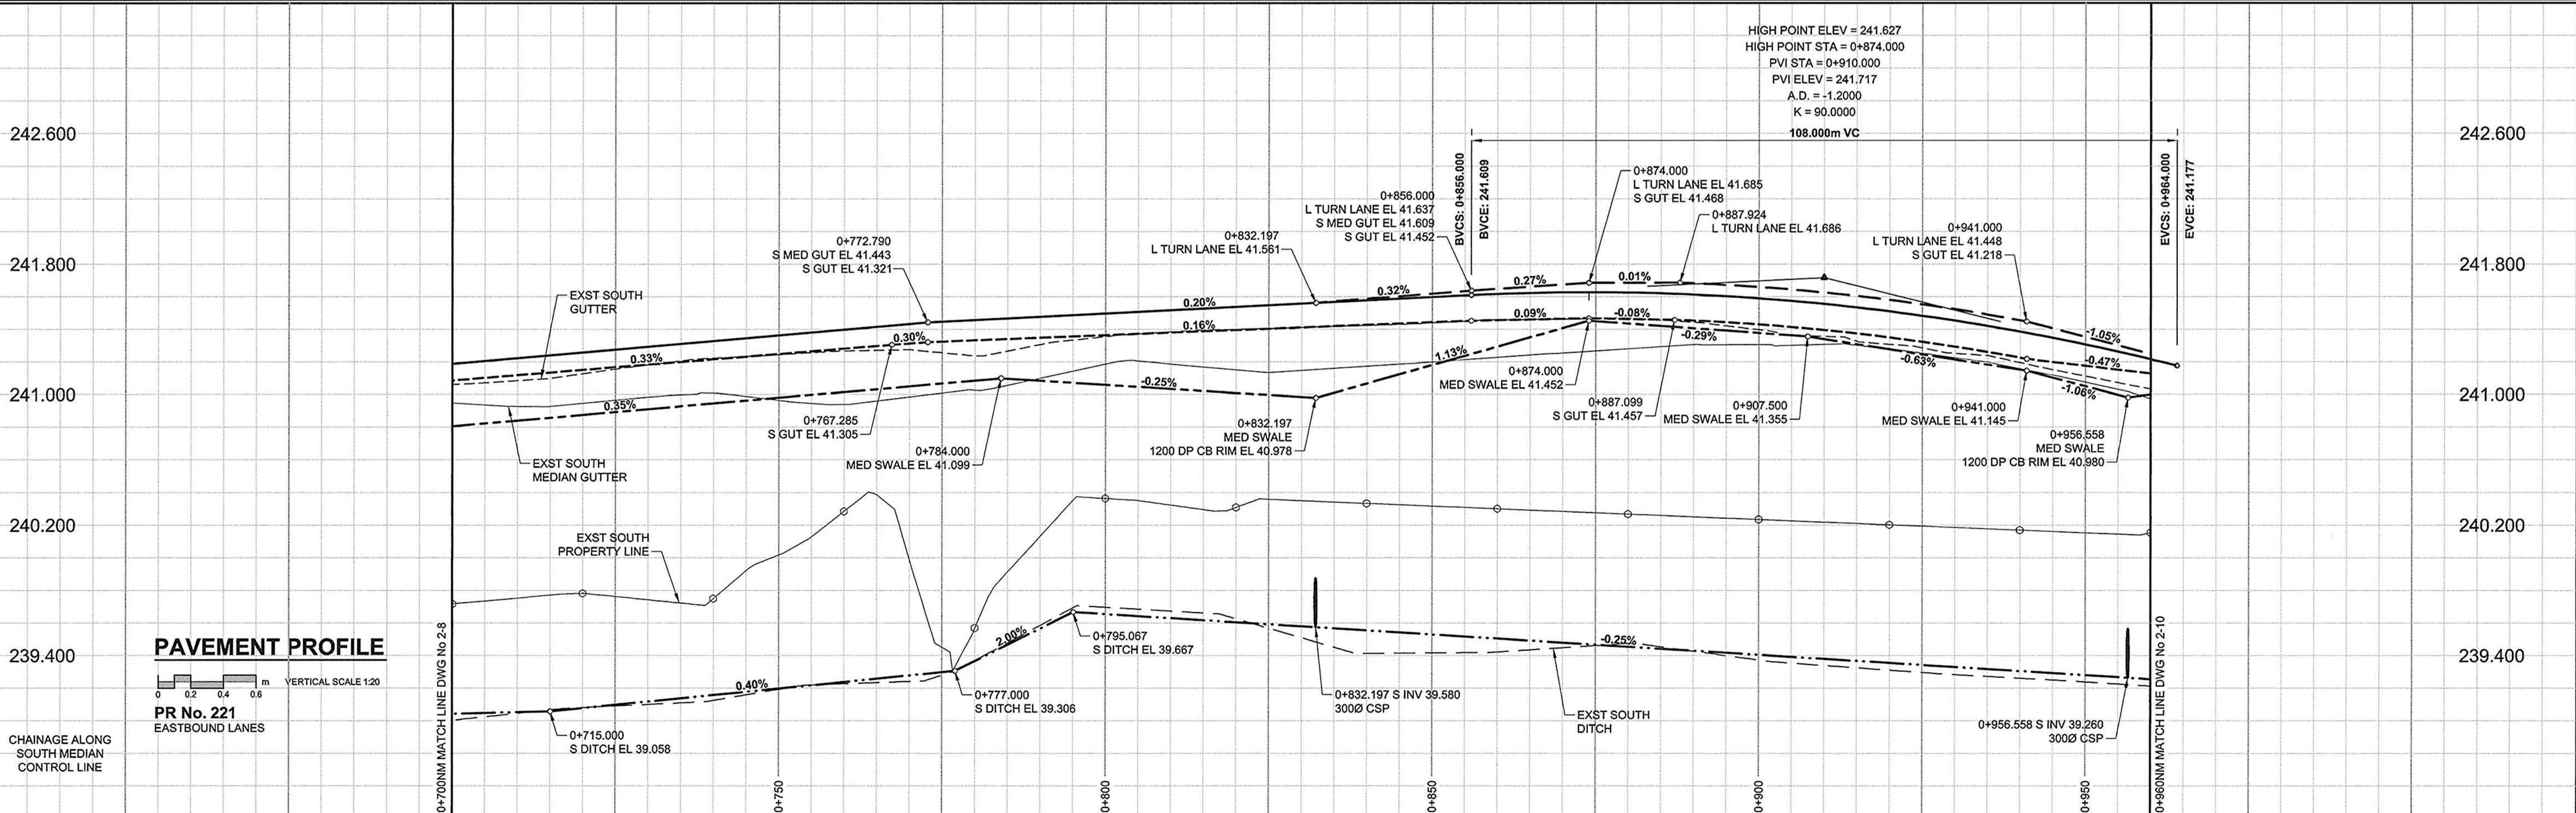

**PAVEMENT PROFILE**

VERTICAL SCALE 1:20  
PR No. 221  
EASTBOUND LANES

<p>DESIGNED BY: RPB DRAWN BY: KLC HOR. SCALE: 1:500 VERT. SCALE: 1:20 DATE: 10/04/21</p>	<p>CHECKED BY: WRJ APPROVED BY: TGS RELEASED FOR CONSTRUCTION DATE: April 19, 2010</p>	<p>CONSULTANT DRAWING NO. 0265-411-00_04-CT1037_RX.dwg</p>	<p><b>THE CITY OF WINNIPEG</b> PUBLIC WORKS DEPARTMENT ENGINEERING DIVISION</p> <p><b>INKSTER BOULEVARD WIDENING PROJECT TO BROOKSIDE BOULEVARD</b> VERTICAL ALIGNMENT STA 0+700 TO STA 0+960</p>	<p>CITY DRAWING NUMBER P-3301-100</p>
				<p>SHEET 68 OF 82</p>
<p>LOCATION APPROVED UNDERGROUND STRUCTURES</p> <p>BM - ELEV -</p> <p>0 ISSUED FOR CONSTRUCTION 10/04/21 DID NO. REVISIONS Y/M/M/D BY</p>			<p><b>METRIC</b> WHOLE NUMBERS INDICATE MILLIMETRES DECIMALIZED NUMBERS INDICATE METRES</p> <p>BID OPPORTUNITY NO. 232-2010</p> <p>APCOM Certificate of Authorization AECOM Canada Ltd. No. 4671 Date: April 19/10</p>	