




HSS 2x2x1/8"
Steel Frame - Typ

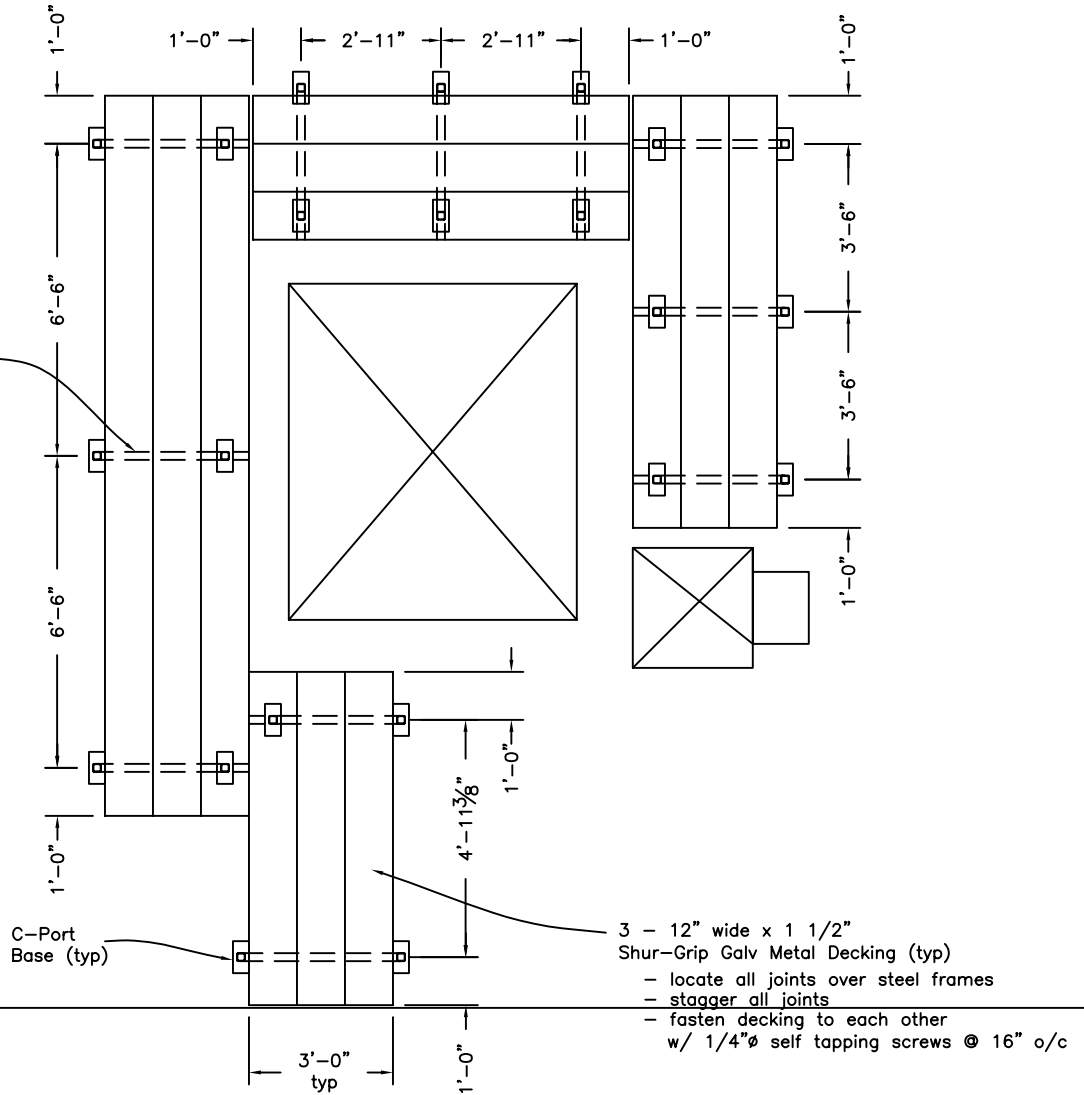

ALL DIMENSION ARE HORZ
DIMENSIONS - NOT ACTUAL LENGTHS

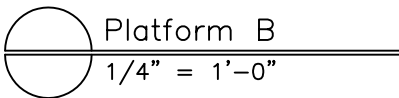

SK-6
Metal Decking Layout
Roof Equip. Service Platform
Waverley Heights CC
1885 Chancelor Dr. Wpg. MB.

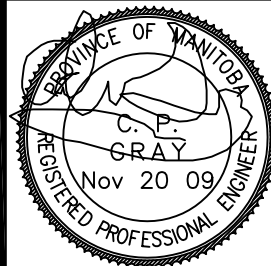

GC ENGINEERING LTD.
675 ELM ST.
WINNIPEG MB R3M 3N8
PH 793-3948 FAX 487-4616
EMAIL CALGRAY@MTS.NET