


RUE DUCHARME

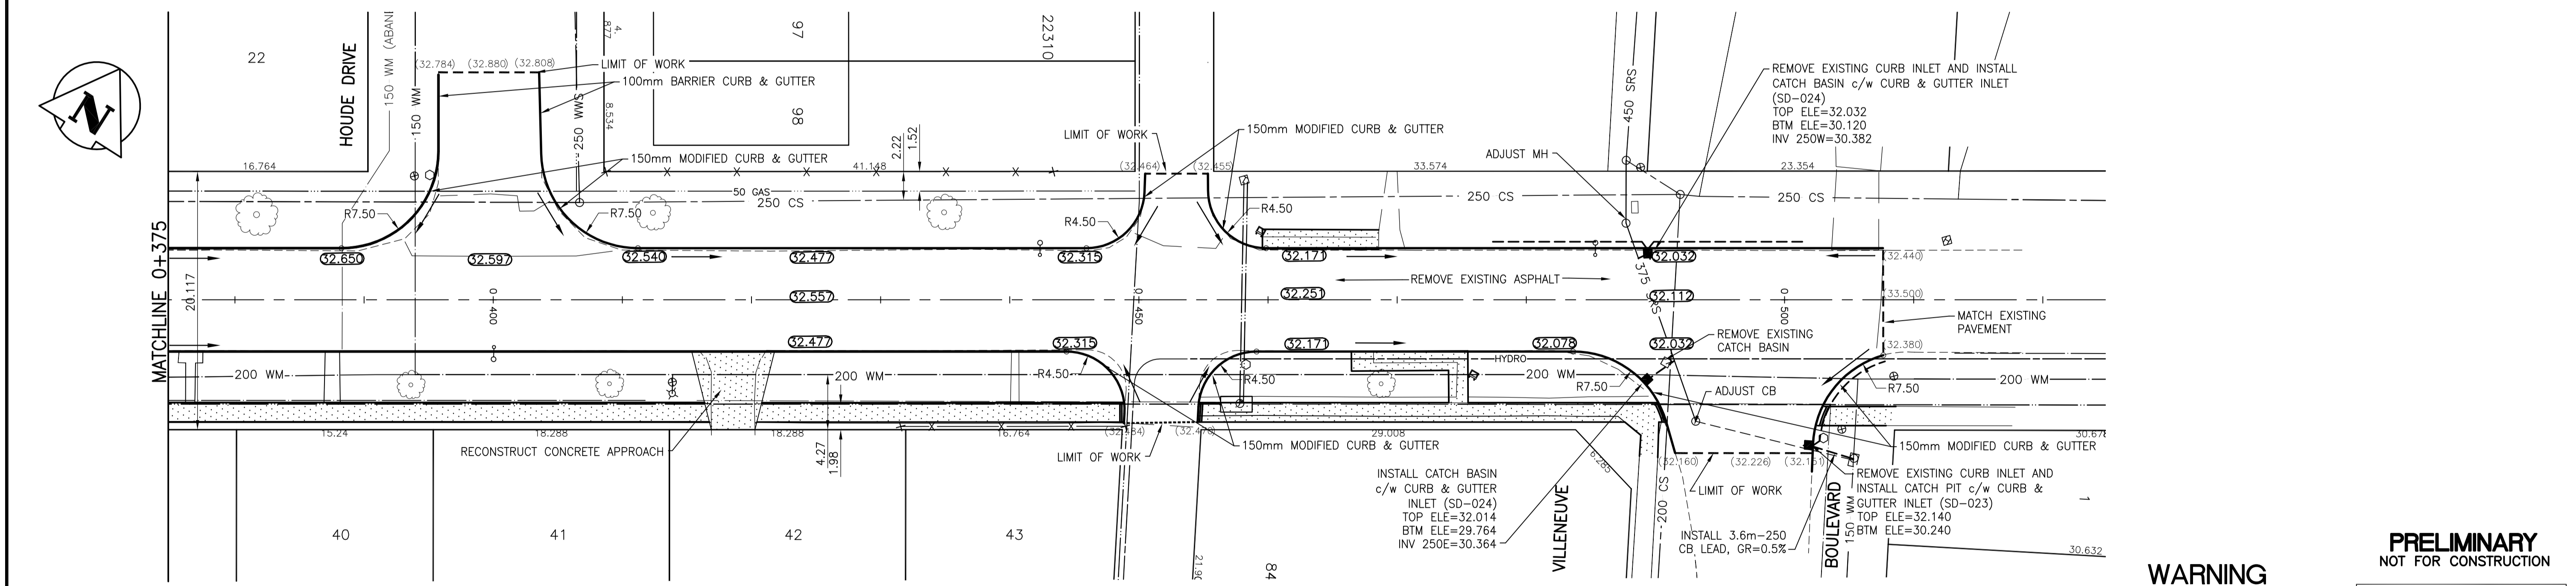

WARNING

IF POWER EQUIPMENT OR EXPLOSIVES ARE TO BE USED FOR EXCAVATION ON THIS PROJECT THE CONTRACTOR MUST:
1) NOTIFY THE GAS COMPANY OF THE PROPOSED LOCATION OF EXCAVATION.
2) TAKE PRECAUTION TO AVOID DAMAGE TO GAS COMPANY INSTALLATIONS.
SEE PROVINCIAL REGULATION 140/92 FOR DETAILS

**PRELIMINARY
NOT FOR CONSTRUCTION**

APEGM
Certificate of Authorization
Stantec Consulting Ltd.
No. 1301 Date: _____

METRIC

WHOLE NUMBERS INDICATE MILLIMETRES
DECIMALIZED NUMBERS INDICATE METRES

EXISTING	LEGEND-PLAN	PROPOSED	EXISTING	LEGEND-PLAN	PROPOSED	EXISTING	LEGEND-PROFILE	PROPOSED
150 WM	WATERMAIN	150 WM	HYDRO	HYDRO	150 WM	WATERMAIN	150 WM	WATERMAIN
300 LDS	LAND DRAINAGE SEWER	300 LDS	M.T.S.	M.T.S.	300 LDS	LAND DRAINAGE SEWER	300 LDS	LAND DRAINAGE SEWER
250 WWS	WASTE WATER SEWER	250 WWS	CONCRETE	CONCRETE	250 WWS	WASTE WATER SEWER	250 WWS	WASTE WATER SEWER
○	MANHOLE	●	ASPHALT	ASPHALT	○	PROPERTY LINE	○	PROPERTY LINE
□	CATCH BASIN	■	SIDEWALK	SIDEWALK	×	SURVEY BAR	○	SURVEY BAR
▽	CURB INLET	▲	PROPERTY LINE	PROPERTY LINE	□	DITCH	○	DITCH
+	JUNCTIONS	+	SURVEY BAR	SURVEY BAR	+	ELEVATION	○	ELEVATION
▬▬▬	CULVERT	▬▬▬	DITCH	DITCH	○	SIDEWALK RAMP	○	SIDEWALK RAMP
---	GAS	---	ELEVATION	ELEVATION	○	SOUTH OR EAST DITCH	○	SOUTH OR EAST DITCH
---		---	SIDEWALK RAMP	SIDEWALK RAMP	○	NORTH OR WEST DITCH	○	NORTH OR WEST DITCH
---		---	SOUTH OR EAST DITCH	SOUTH OR EAST DITCH	○		○	

**LOCATION APPROVED
UNDERGROUND STRUCTURES**

SUPV. U/G STRUCTURES COMMITTEE DATE _____
NOTE: LOCATION OF UNDERGROUND STRUCTURES AS SHOWN ARE BASED ON THE BEST INFORMATION AVAILABLE BUT NO GUARANTEE IS GIVEN THAT ALL EXISTING UTILITIES ARE SHOWN OR THAT THE GIVEN LOCATIONS ARE EXACT. CONFIRMATION OF EXISTENCE AND EXACT LOCATION OF ALL SERVICES MUST BE OBTAINED FROM THE INDIVIDUAL UTILITIES BEFORE PROCEEDING WITH CONSTRUCTION.

B.M. ELEV.	NO.	REVISIONS	DATE	BY
	1	ISSUED FOR TENDER	10.04.07	S.R.S.
	0	ISSUED FOR REVIEW	10.03.24	S.R.S.

Stantec Consulting Ltd.
905 Waverley Street, Winnipeg, Manitoba
Tel 204-489-5900 Fax 204-453-9012

DESIGNED BY	S.R.S.	CHECKED BY	V.M.M.
DRAWN BY	T.G.	APPROVED BY	S.R.S.
HOR. SCALE:	1:250	RELEASED FOR CONSTRUCTION:	
VERTICAL:	1:10	DATE	10.03.10

ENGINEER'S SEAL
CONSULTANT DRAWING NO. C-203

**THE CITY OF WINNIPEG
PUBLIC WORKS DEPARTMENT
ENGINEERING DIVISION**

**RUE DUCHARME
HOUE DRIVE W. LEG TO VILLENUEVE BOULEVARD
STA. 0+375 TO STA. 0+525
STREET RENEWAL**

SHEET 3 OF 3
CAD FILE DRAWING NUMBER 05280c-201-xxx.dwg
CITY DRAWING NUMBER P-3319-03