


CHAIN LINK FENCING WITH P.T. POSTS

SCD-152B

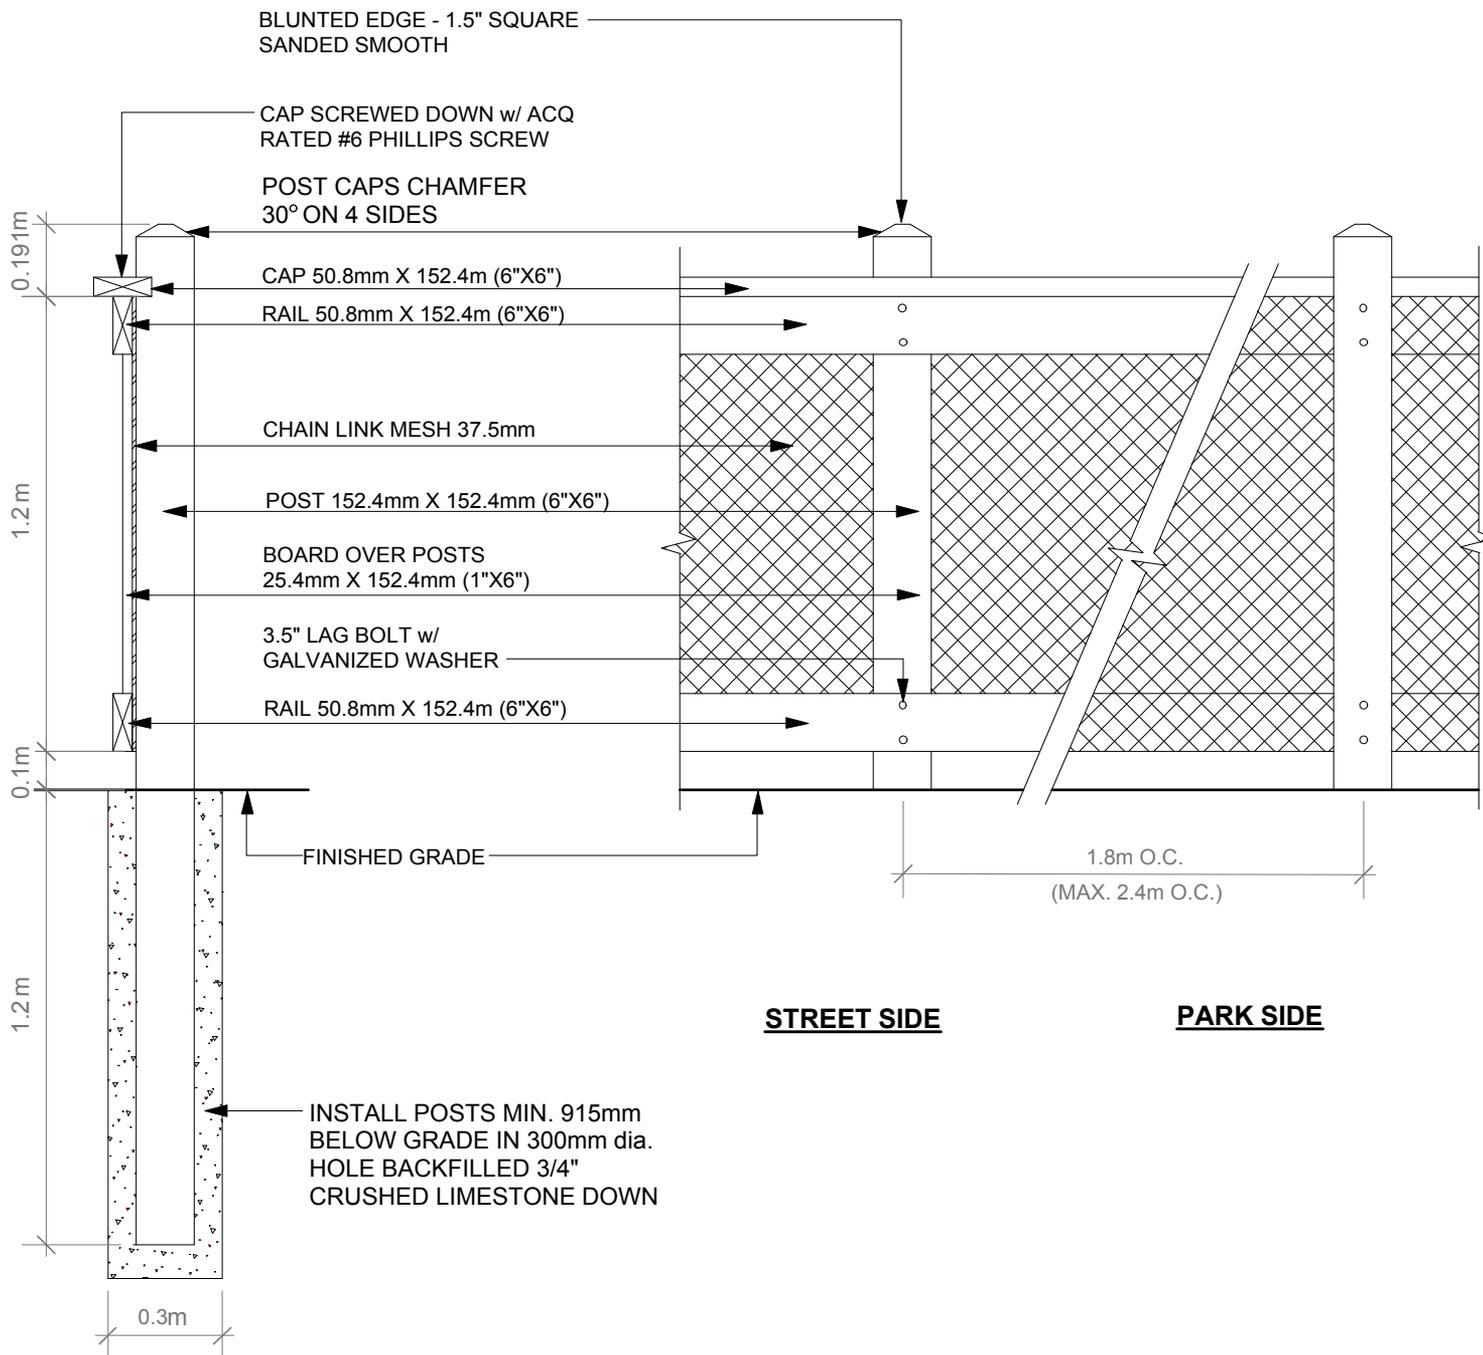

SECTION

NOTE: ALL MEASUREMENTS ARE IN METERS AND MILLIMETERS

DATE: AUG 2010
SCALE: 1:20
DRAWN BY: IL

The City of Winnipeg
Planning, Property and Development Department
Planning and Land Use Division
Unit 15 - 30 Fort Street, Winnipeg, MB, R3C 4X5

