
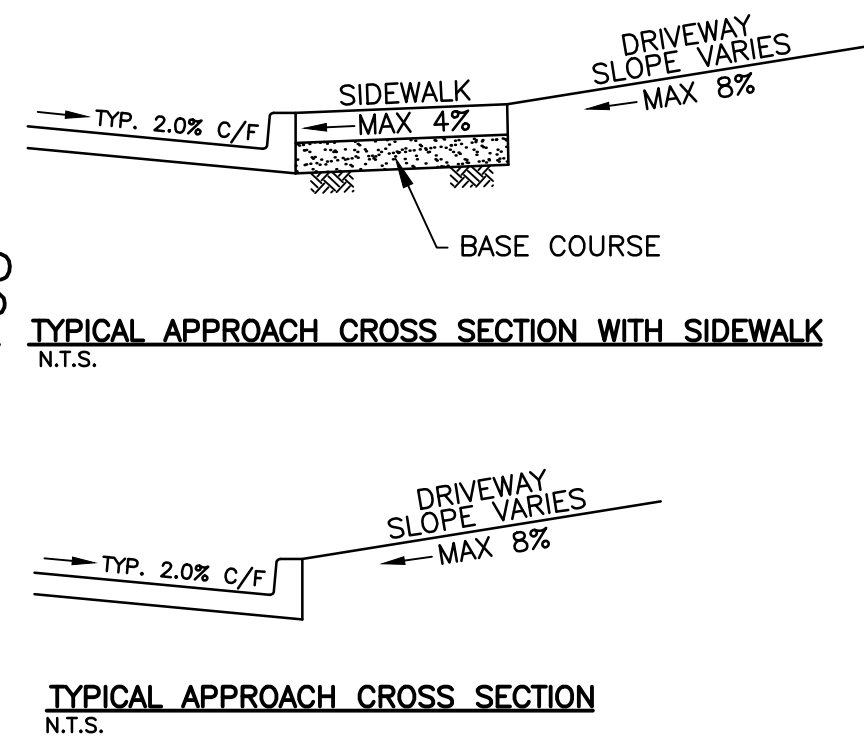
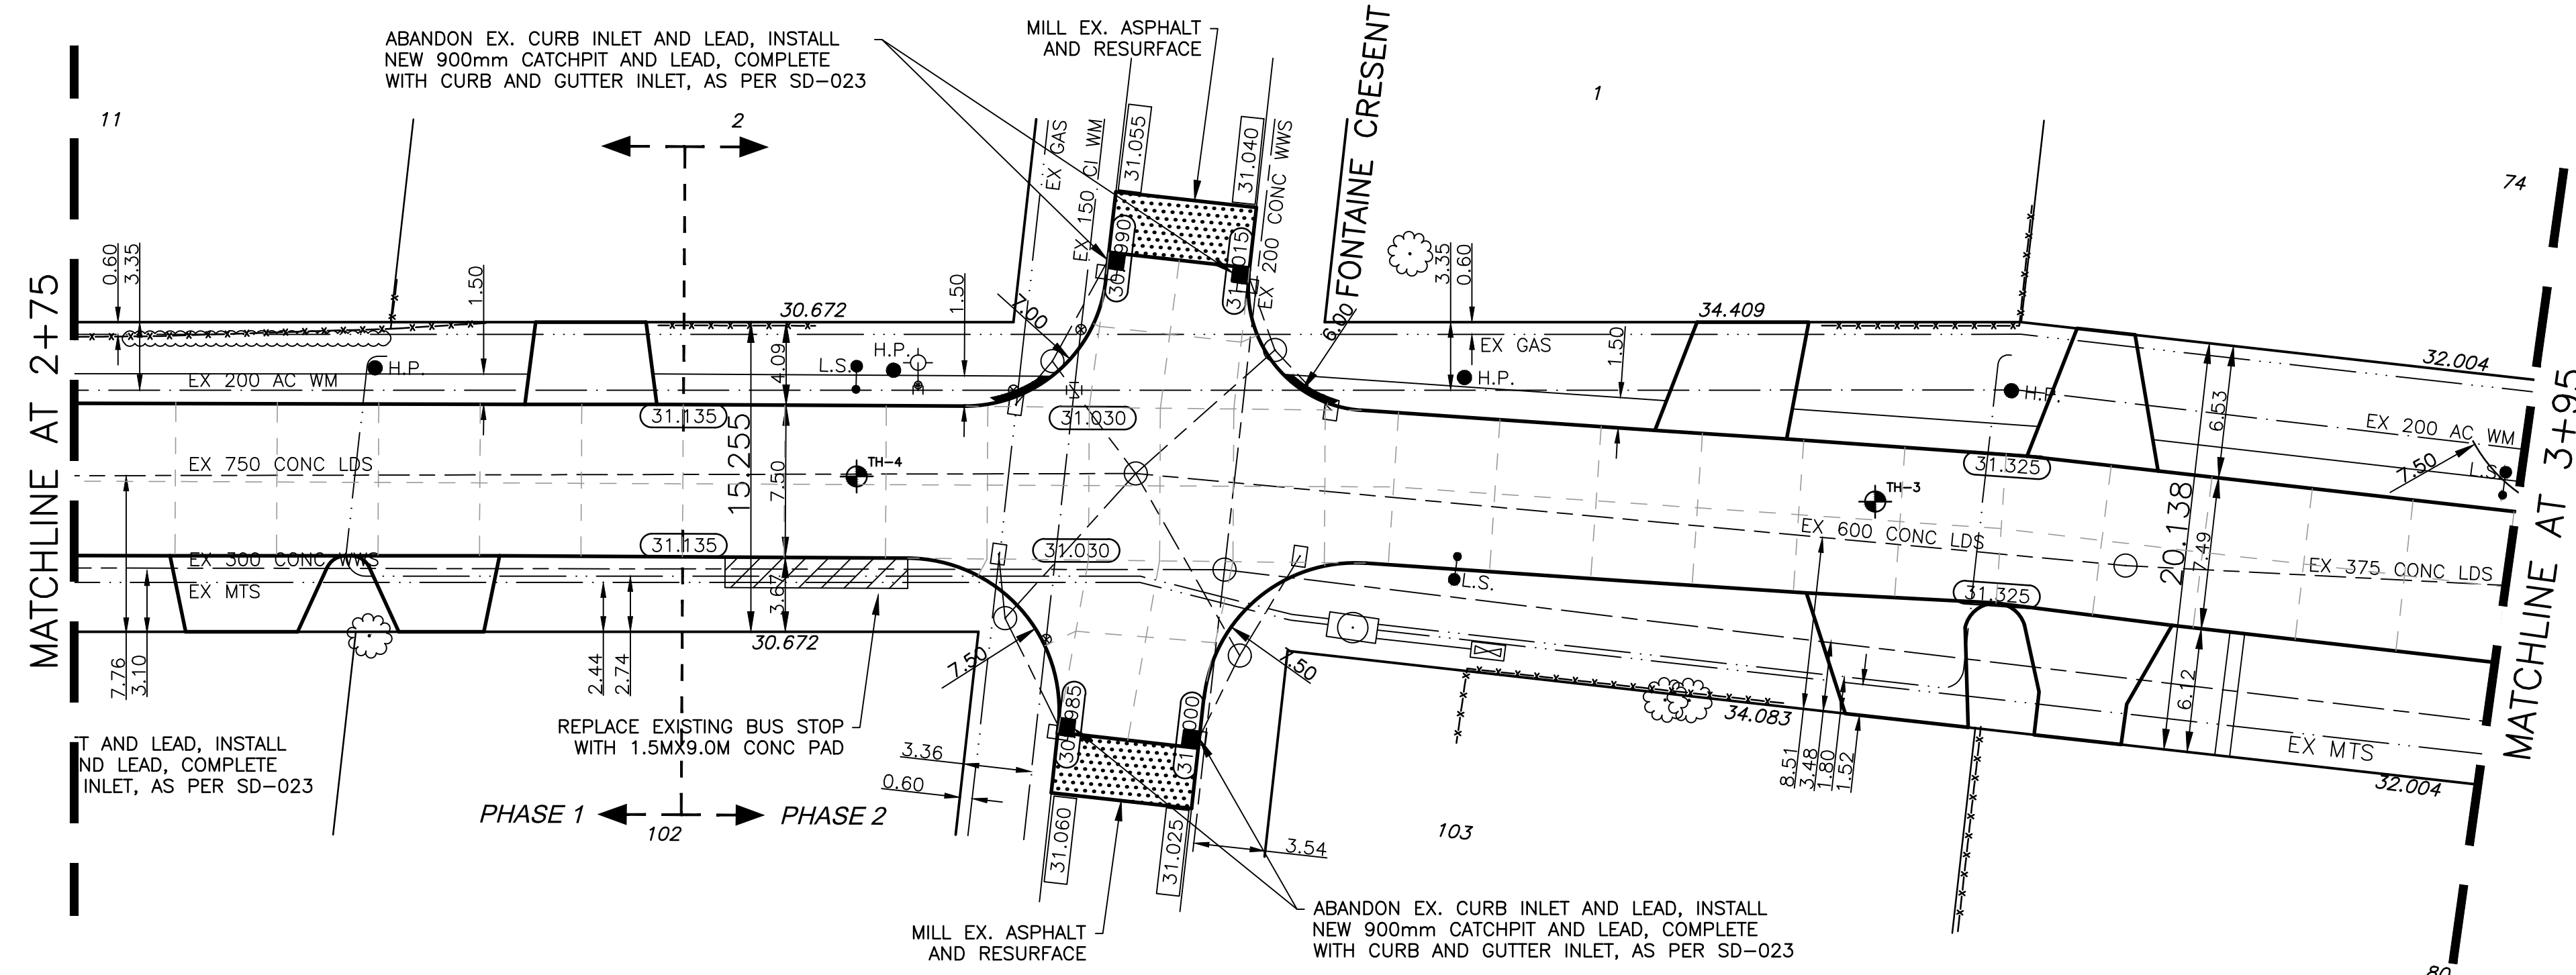


CHAINAGE ALONG CENTER OF ROW
DE BOURMONT AVENUE

- NOTES:**
1. SIDEWALK RENEWAL TO BE DIRECTED BY CONTRACT ADMINISTRATOR
 2. MODIFIED BARRIER CURB TO BE USED FOR CURB RENEWAL AT RADII AS DIRECTED BY CONTRACT ADMINISTRATOR
 3. DRIVEWAY RENEWALS TO BE DIRECTED BY CONTRACT ADMINISTRATOR
 4. ABANDONMENT OF EXISTING CURB INLETS TO BE DIRECTED BY CONTRACT ADMINISTRATOR
 5. INSTALLATION OF NEW CATCHPITS TO BE DIRECTED BY CONTRACT ADMINISTRATOR
 6. INSTALLATION OF DETECTABLE WARNING SURFACE TILES TO BE DIRECTED BY CONTRACT ADMINISTRATOR

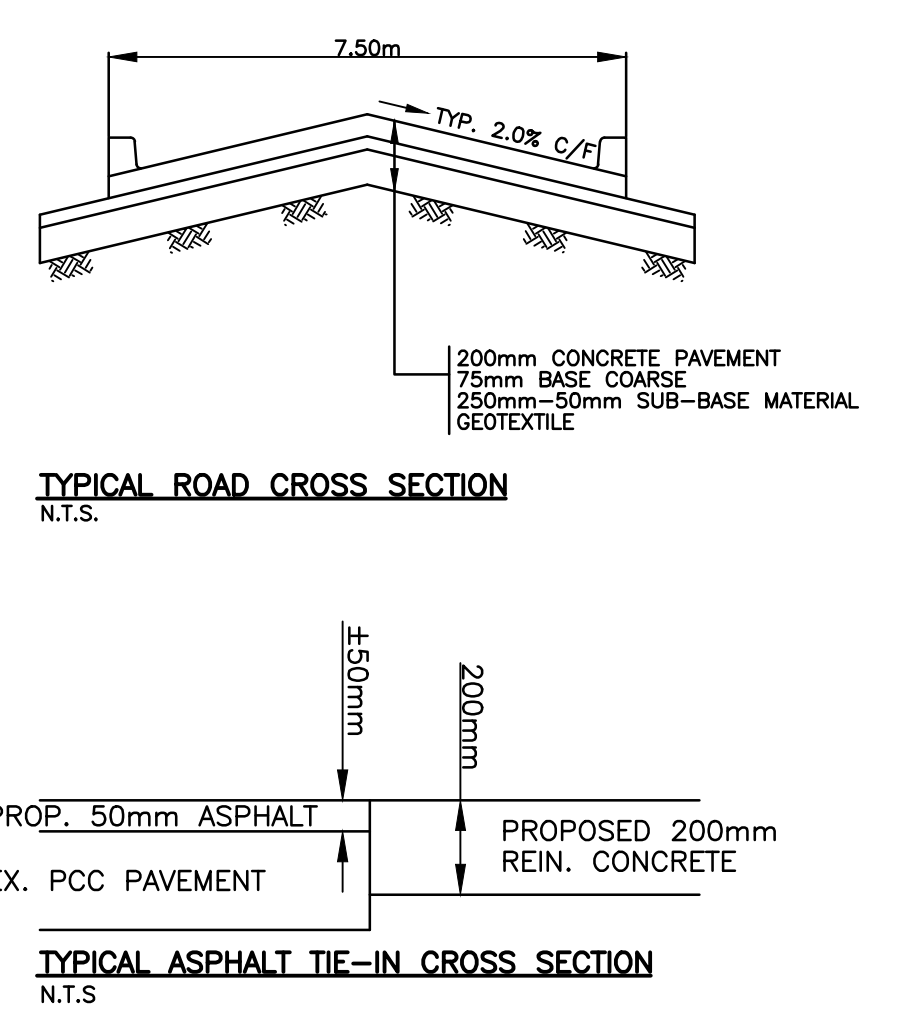

BENCHMARK:
S. SIDE AUTUMNWOOD DR. E. OF BARBERY RD., TBLT. IN N. COR.
FOUNDATION OF FRONTENAC SCHOOL, NO. 866 AUTUMNWOOD DR.
0.4 M E. & 0.3 M BELOW BRICK OF N.W. COR. OF MAIN ENTRANCE TO SCHOOL.

EXISTING	LEGEND - PLAN	PROPOSED	EXISTING	LEGEND - PLAN	PROPOSED	EXISTING	LEGEND - PROFILE	PROPOSED
---	WATERMAIN	---	---	HYDRO	---	---	CENTER LINE	---
⊕	HYDRANT	⊕	---	M.T.S.	---	---	WEST GUTTER LINE	---
⊙	VALVE	⊙	---	CONCRETE	---	---	EAST GUTTER LINE	---
---	LAND DRAINAGE SEWER	---	---	ASPHALT	---	---	WATERMAIN	---
---	WASTE WATER SEWER	---	---	PROPERTY LINE	---	---	VALVE	---
○	MANHOLE	●	---	SURVEY BAR	---	---	LAND DRAINAGE SEWER	---
□	CATCH BASIN	⊕	---	TESTHOLE LOCATION	---	---	WASTE WATER SEWER	---
△	CATCH PIT	▲	---	C.B. LEAD	---	---		
---	CURB INLET	---	---	SIDEWALK	---	---		
---	TRAFFIC SIGNAL	---	---	SIDEWALK RAMP	---	---		
---	GAS	---	---	ELEVATIONS	---	---		

LOCATION APPROVED

SUPV. U/G STRUCTURES DATE COMMITTEE

NOTE:
LOCATION OF UNDERGROUND STRUCTURES AS SHOWN ARE BASED ON THE BEST INFORMATION AVAILABLE BUT NO GUARANTEE IS GIVEN THAT ALL EXISTING UTILITIES ARE SHOWN OR THAT THE GIVEN LOCATIONS ARE EXACT. CONFIRMATION OF EXISTENCE AND EXACT LOCATION OF ALL SERVICES MUST BE OBTAINED FROM THE INDIVIDUAL UTILITIES BEFORE PROCEEDING WITH CONSTRUCTION.

GENIVAR
10 PRAIRIE WAY WINNIPEG, MANITOBA R2J 3J8
PH: (204)-477-8650 FAX: (204)-474-2864

DESIGNED BY: A.B./S.M. CHECKED BY: R.H.
DRAWN BY: A.B. APPROVED BY: S.M.
HOR. SCALE: 1:250 RELEASED FOR CONSTRUCTION: MARCH 2010
VERT. SCALE: 1:10 ORIGINALY SIGNED BY: [Signature]

ENGINEERS SEAL
I. G. MCKINNON
REGISTERED PROFESSIONAL ENGINEER
CONSULTANT DRAWING NO. 09-169-03

THE CITY OF WINNIPEG
PUBLIC WORKS DEPARTMENT

2010 RESIDENTIAL STREET RENEWALS
DE BOURMONT AVENUE
STREET RECONSTRUCTION

FROM MATCHLINE AT STATION 2+75 TO MATCHLINE AT STATION 3+95

CITY DRAWING NO. SHEET 3 OF 4
271-2010