





A1 SIZE 23.4" x 33.1" (594mm x 841mm)

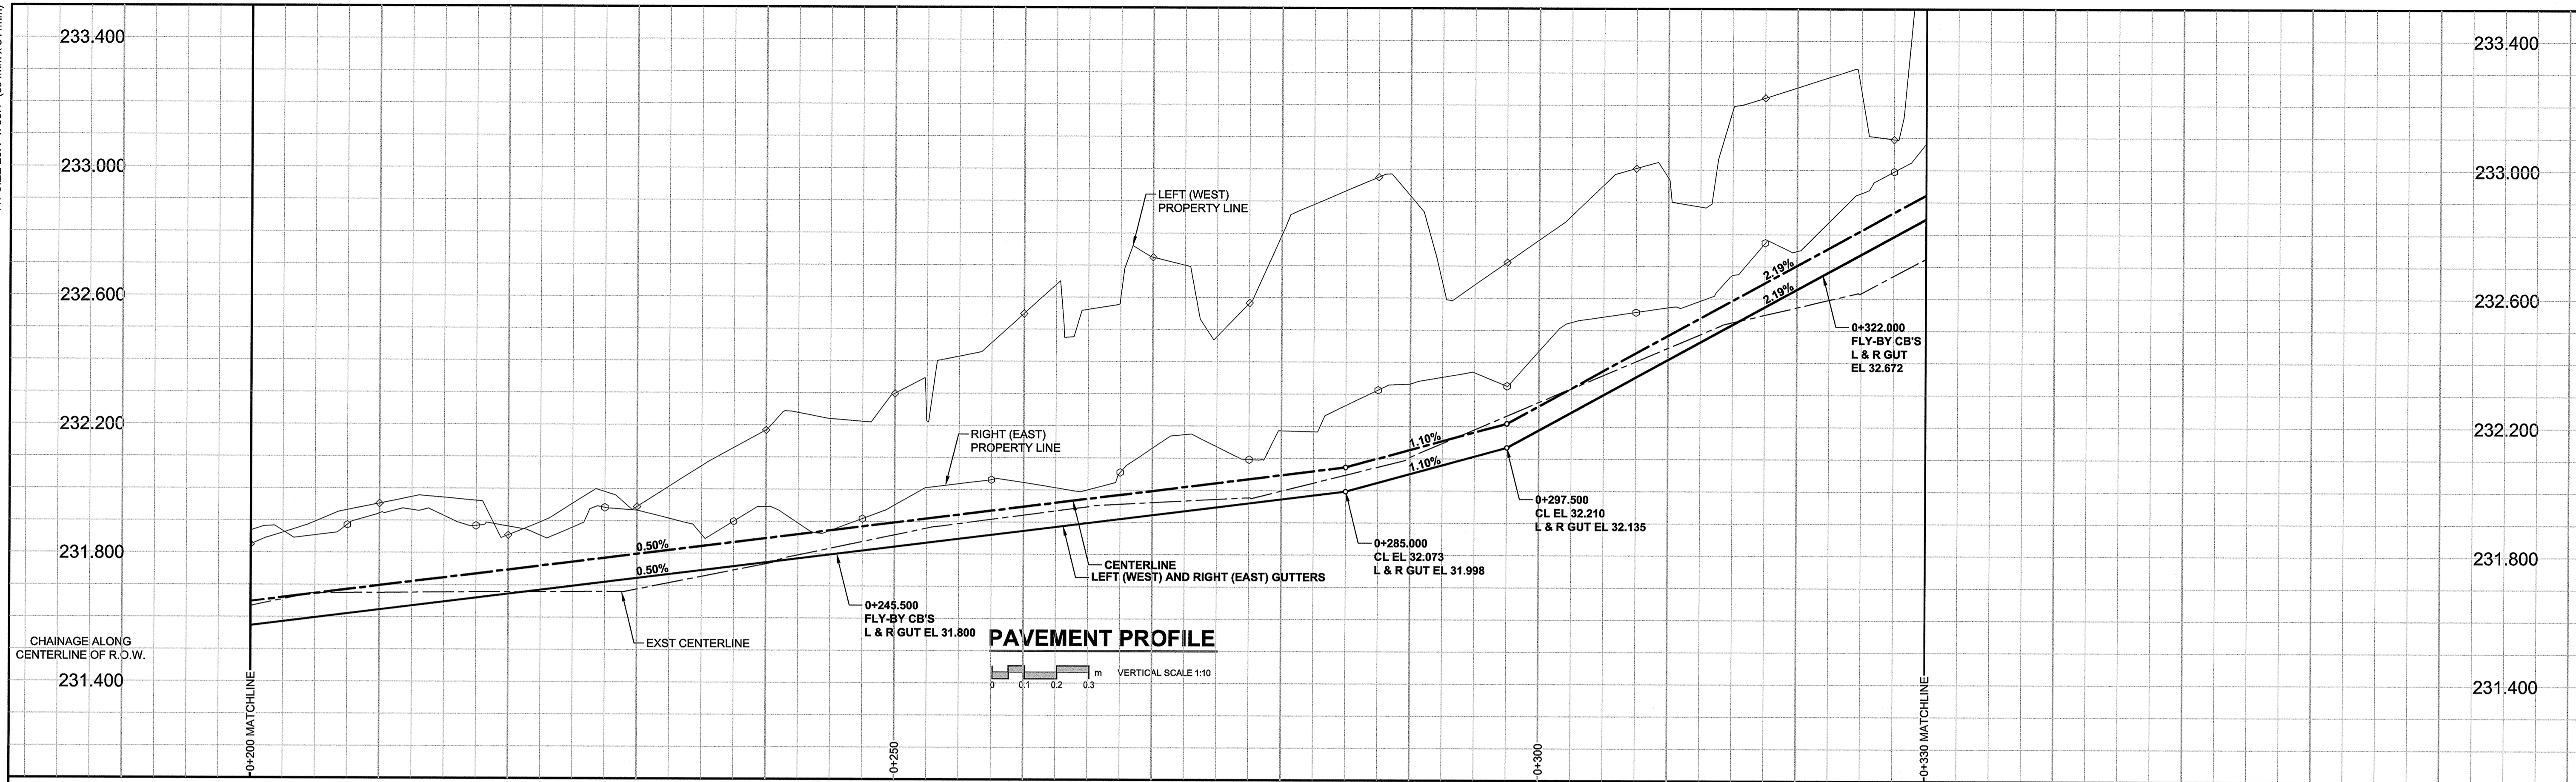


**PAVEMENT PROFILE**

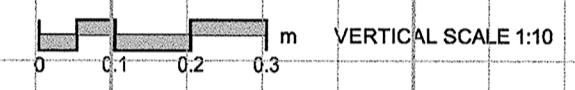

PLOT: 10/05/06 9:10:56 AM

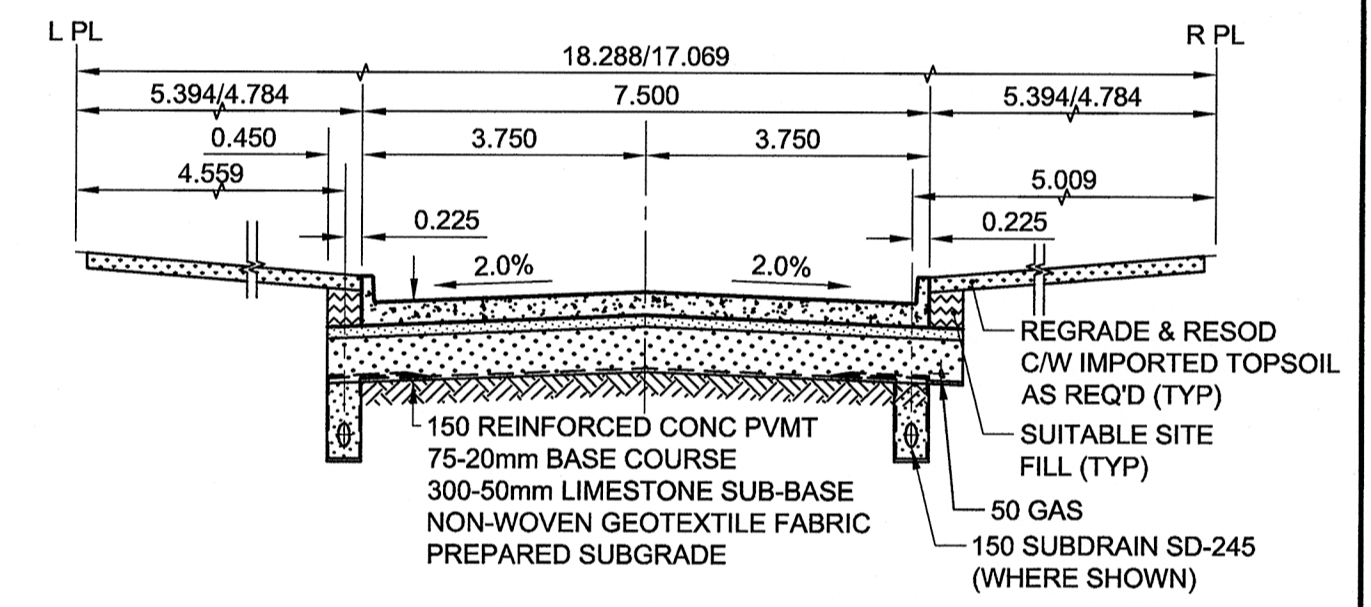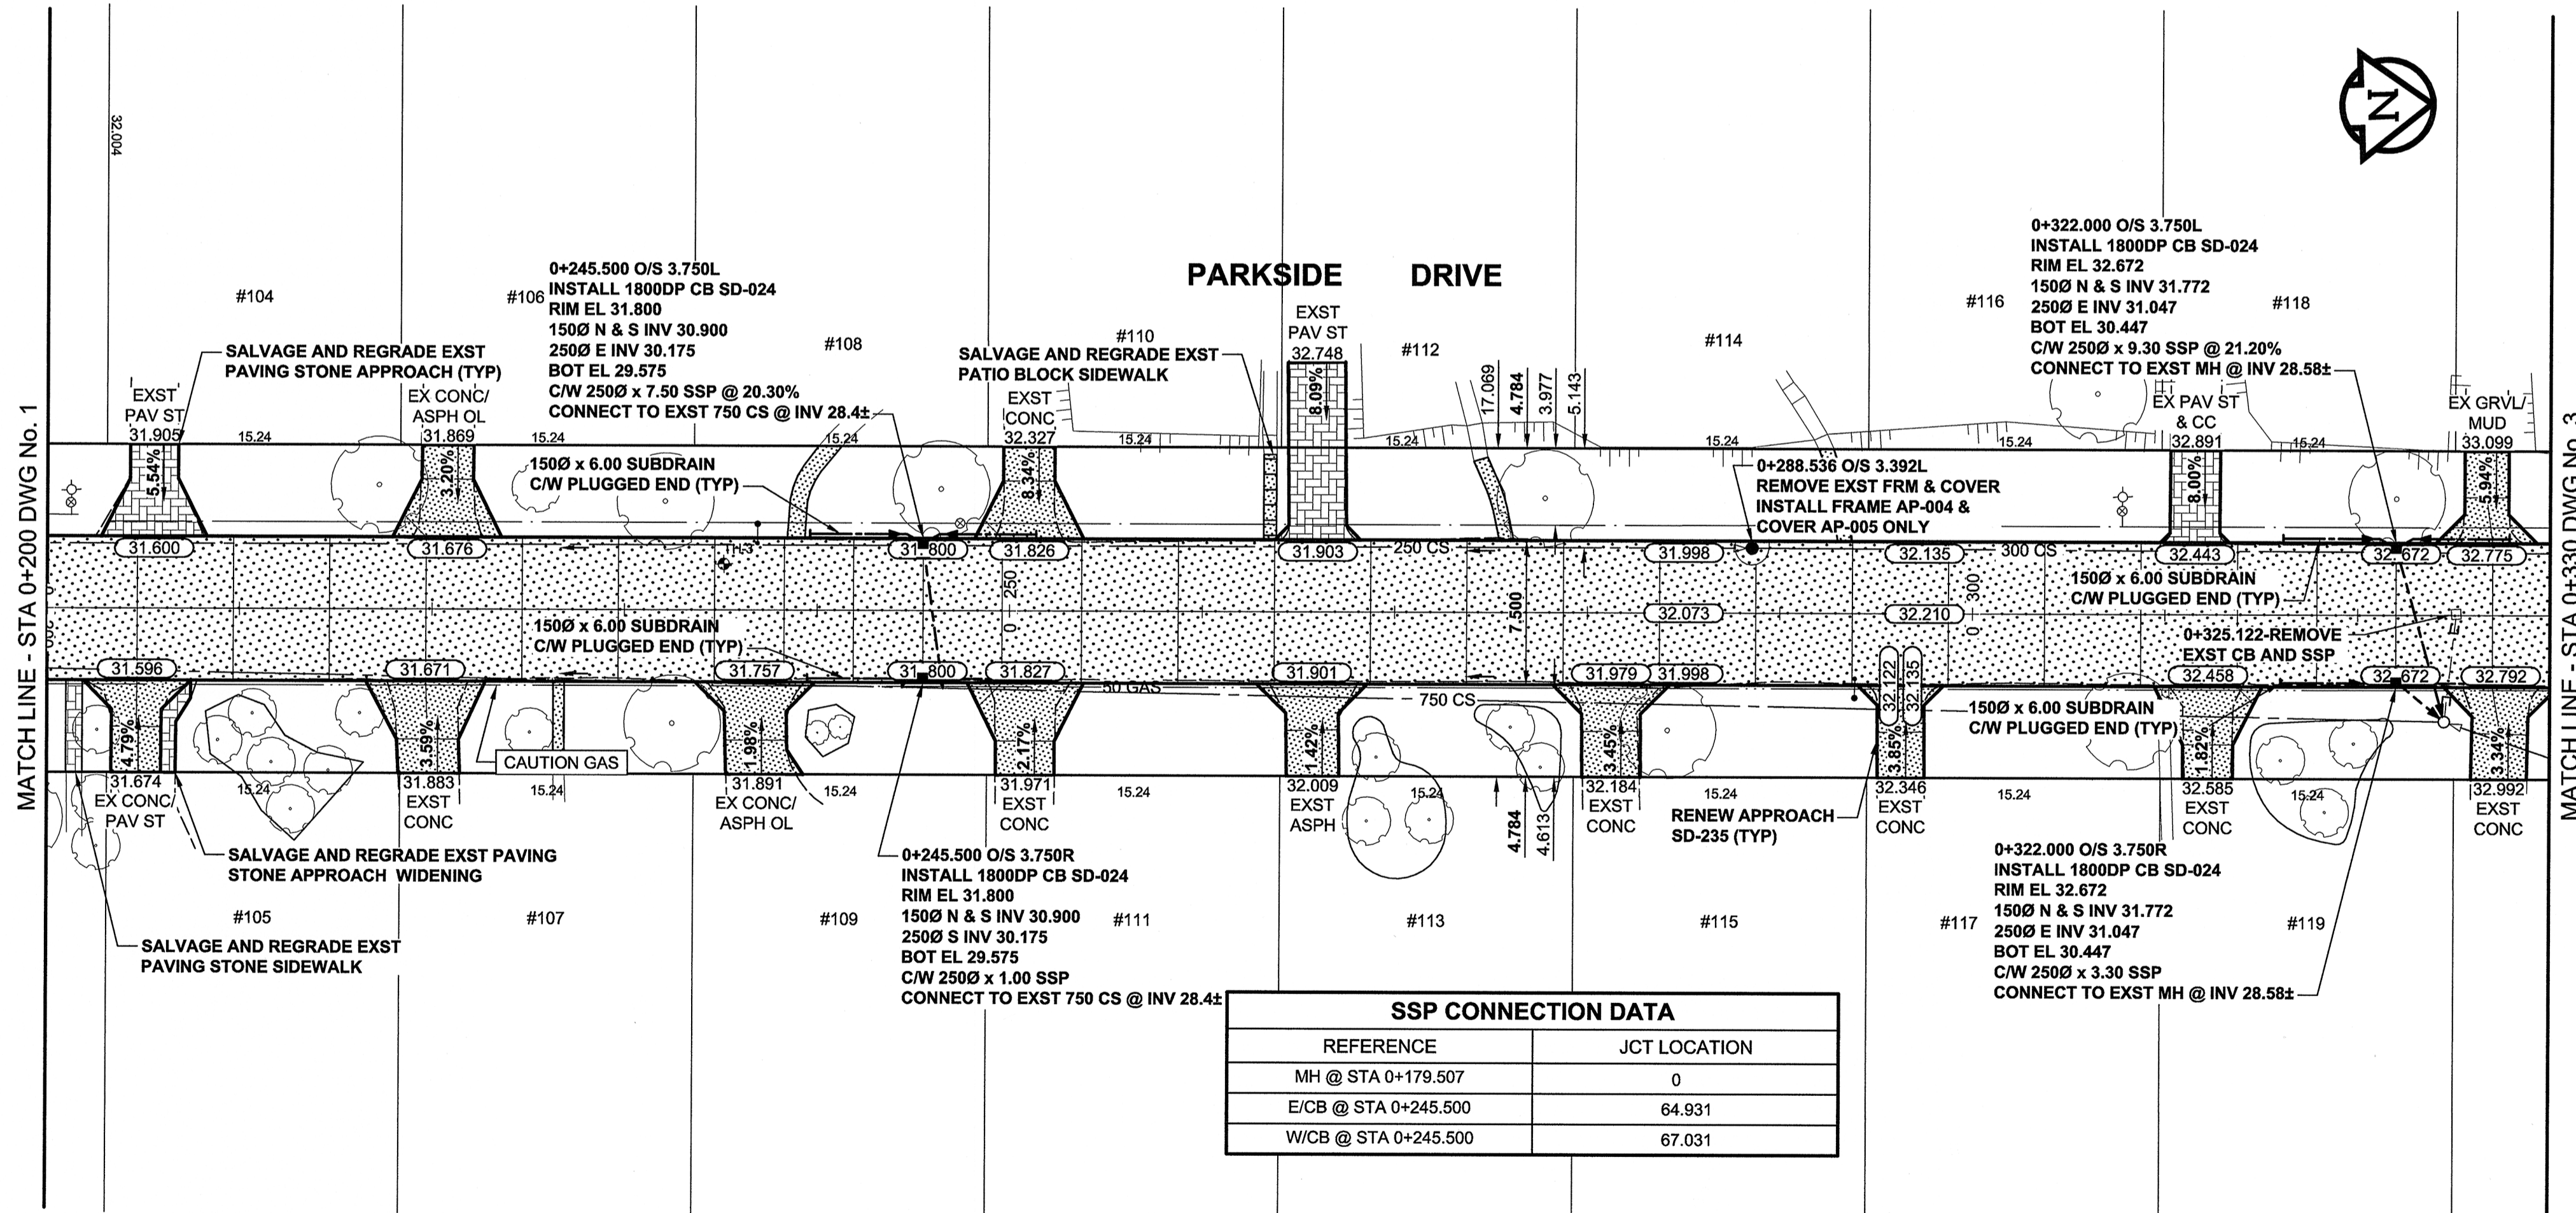

**PVT SECTION**

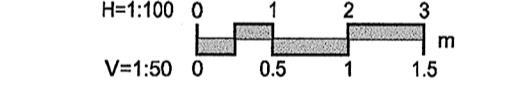

PARKSIDE DRIVE PAVEMENT RECONSTRUCTION SECTION TYPICAL

- NOTES**
- ADJUST MH AND CB RIMS TO NEW GRADES.
  - LAMP STANDARDS, HYDRO POLES, AND ANCHORS MAY REQUIRE TEMPORARY SUPPORT/REMOVAL OR REPLACEMENT AT THE CONTRACTOR'S EXPENSE.
  - CONTRACTOR SHALL REGRADE/RENEW EXST PRIVATE SIDEWALKS TO LIMITS AS SHOWN. SIDEWALKS TO BE RENEWED WITH CONCRETE UNLESS NOTED OTHERWISE.
  - LIP CURB TO BE UTILIZED AT APPROACHES. APPROACHES TO BE RENEWED TO LIMITS, AND WITH MATERIALS, AS SHOWN.
  - CONTRACTOR SHALL TAKE PRECAUTIONARY STEPS TO PROTECT BOULEVARD TREES FROM DAMAGE FROM CONSTRUCTION ACTIVITIES WITHIN THE LIMITS OF CONSTRUCTION AS OUTLINED IN THE SPECIFICATIONS.
  - CB (SD-024), OFFSETS MEASURED TO B.O.C. LOCATIONS.
  - THE LOCATION OF ALL SERVICES TO BE CONFIRMED IN THE FIELD BY THE CONTRACTOR.
  - ADD 200.000m TO ABBREVIATED ELEVATIONS TO OBTAIN GEODETIC ELEVATIONS.

**SSP CONNECTION DATA**

REFERENCE	JCT LOCATION
MH @ STA 0+179.507	0
E/CB @ STA 0+245.500	64.931
W/CB @ STA 0+245.500	67.031

	GAS		MANHOLE
	MTS		CATCH BASIN / CATCH PIT
	HYDRO		CURB INLET WITH BOX
	CATV/FO		TREE
	TRAFFIC SIGNALS/PIT		TEST HOLE
	LAND DRAINAGE SEWER		PROPERTY LINE
	SANITARY/COMBINED SEWER		SURVEY BAR
	SSP/DCP		FENCE
	WATERMAIN		BOC/EOPAVT
	SUBDRAIN		ELEVATION
	DITCH		TRAFFIC SIGN
	EXISTING LEGEND - PLAN		NEW LEGEND - PLAN

**LOCATION APPROVED UNDERGROUND STRUCTURES**

SUPR. UG STRUCTURES DATE COMMITTEE

**NOTE:** LOCATION OF UNDERGROUND STRUCTURES AS SHOWN ARE BASED ON THE BEST INFORMATION AVAILABLE. BUT NO GUARANTEE IS GIVEN THAT ALL EXISTING UTILITIES ARE SHOWN OR THAT THE GIVEN LOCATIONS ARE EXACT. CONFIRMATION OF EXISTENCE AND EXACT LOCATION OF ALL SERVICES MUST BE OBTAINED FROM THE INDIVIDUAL UTILITIES BEFORE PROCEEDING WITH CONSTRUCTION.

BM 38-046	ELEV 232.911		
NO.	REVISIONS	DATE	BY
0	ISSUED FOR CONSTRUCTION	10/05/06	DID

**AECOM**

DESIGNED BY: WRJ  
DRAWN BY: DID  
HOR. SCALE: 1:250  
VERT. SCALE: 1:10  
DATE: 10/05/06

CHECKED BY: RPB  
APPROVED BY: TGS  
RELEASED FOR CONSTRUCTION  
DATE: May 6/10

PROFESSIONAL'S SEAL

PROVINCE OF MANITOBA

May 6/10

R. P. BRUCE

CONSULTANT DRAWING NO. 060143720\_01-CT1002\_RX.dwg

**METRIC**  
WHOLE NUMBERS INDICATE MILLIMETRES  
DECIMALIZED NUMBERS INDICATE METRES

**THE CITY OF WINNIPEG**  
PUBLIC WORKS DEPARTMENT  
ENGINEERING DIVISION

**2010 LOCAL STREET RENEWAL PROGRAM**  
PARKSIDE DRIVE  
ASSINIBOINE AVENUE TO WINSTON ROAD  
HORIZONTAL AND VERTICAL ALIGNMENT  
STA 0+200 TO STA 0+330

CITY DRAWING NUMBER: N/A  
SHEET: 2 OF 6  
DRAWING No.: 2  
REV: 0

BID OPPORTUNITY NO. 279-2010