


A1 SIZE 23.4" x 33.1" (594mm x 841mm)


PLOT: 10/05/06 9:35:05 AM

AECOM FILE NAME: 060143720_02-CT1006_RX.dwg Saved By: doszrodd

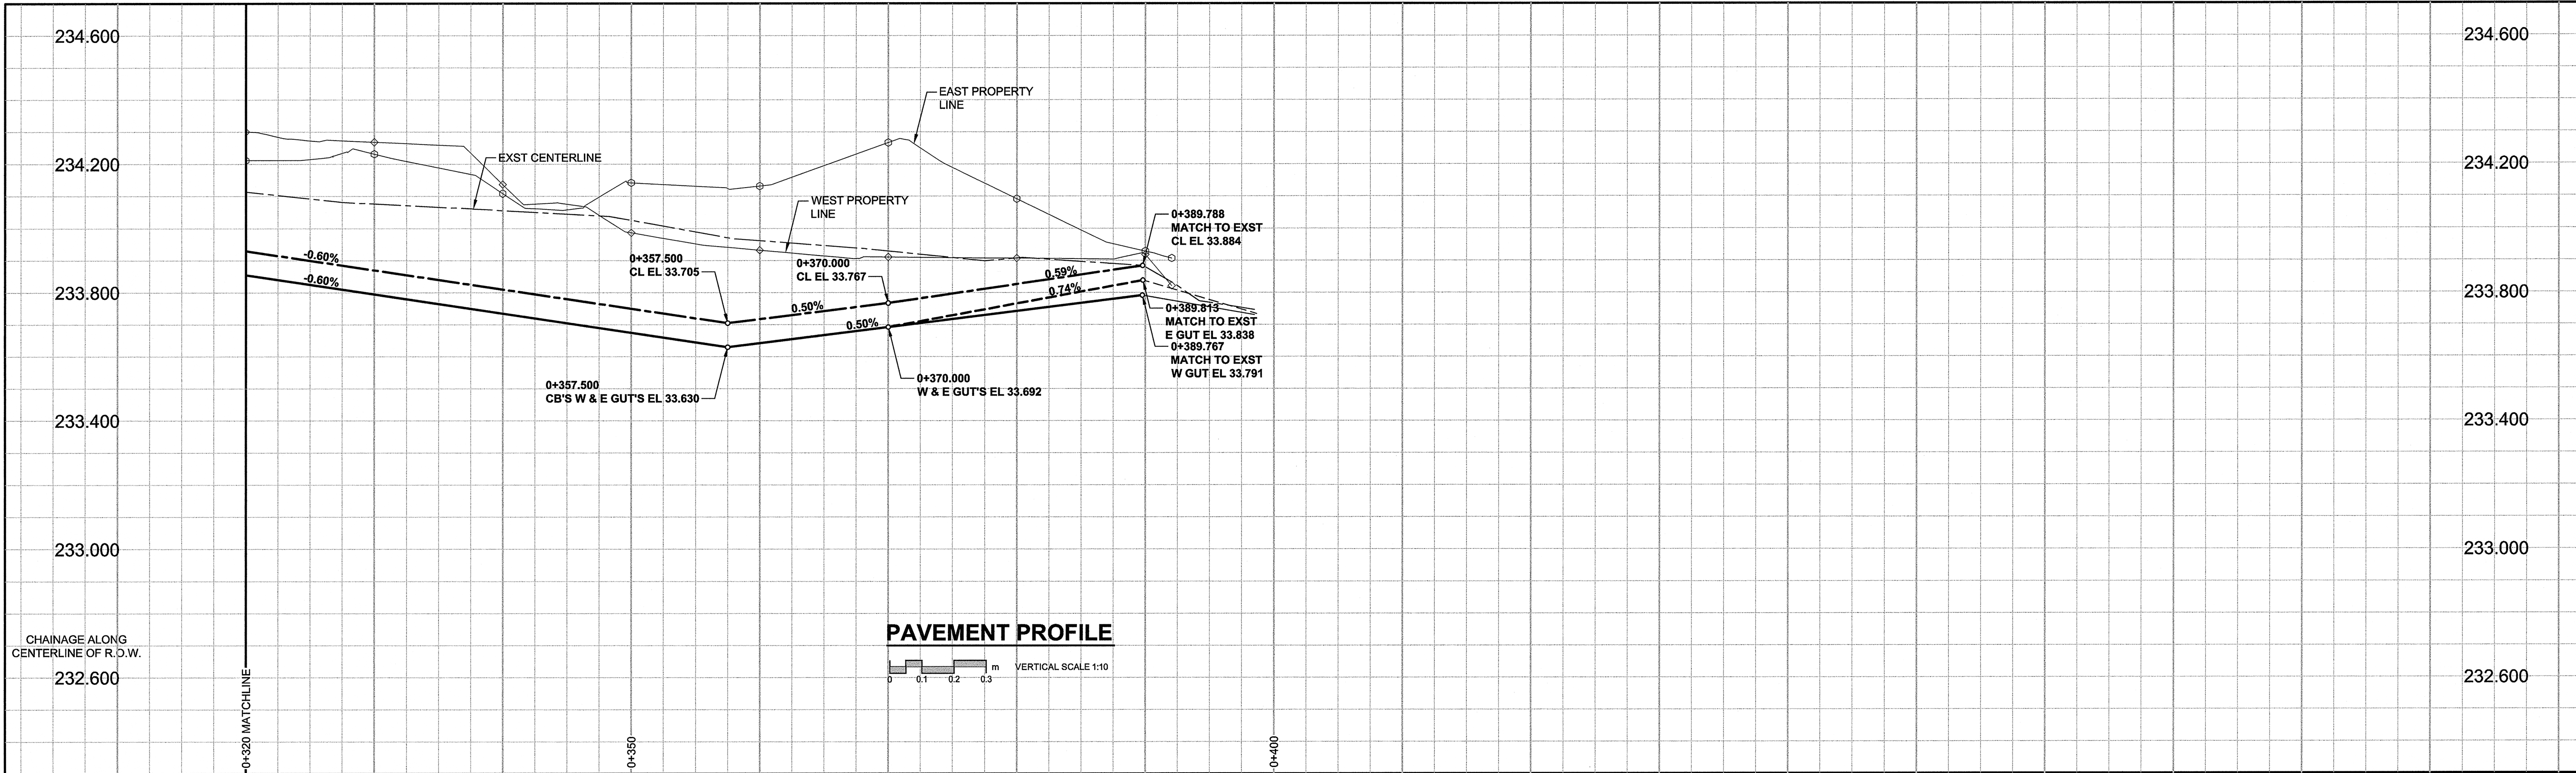


CHAINAGE ALONG CENTERLINE OF R.O.W.
232.600


PAVEMENT PROFILE

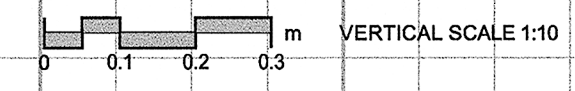


PARK BLVD N CENTERLINE-GEOMETRIC CONTROL POINT COORDINATES		
POINT/STATION	NORTHING	EASTING
POT 0+389.790	9994.913	10006.717

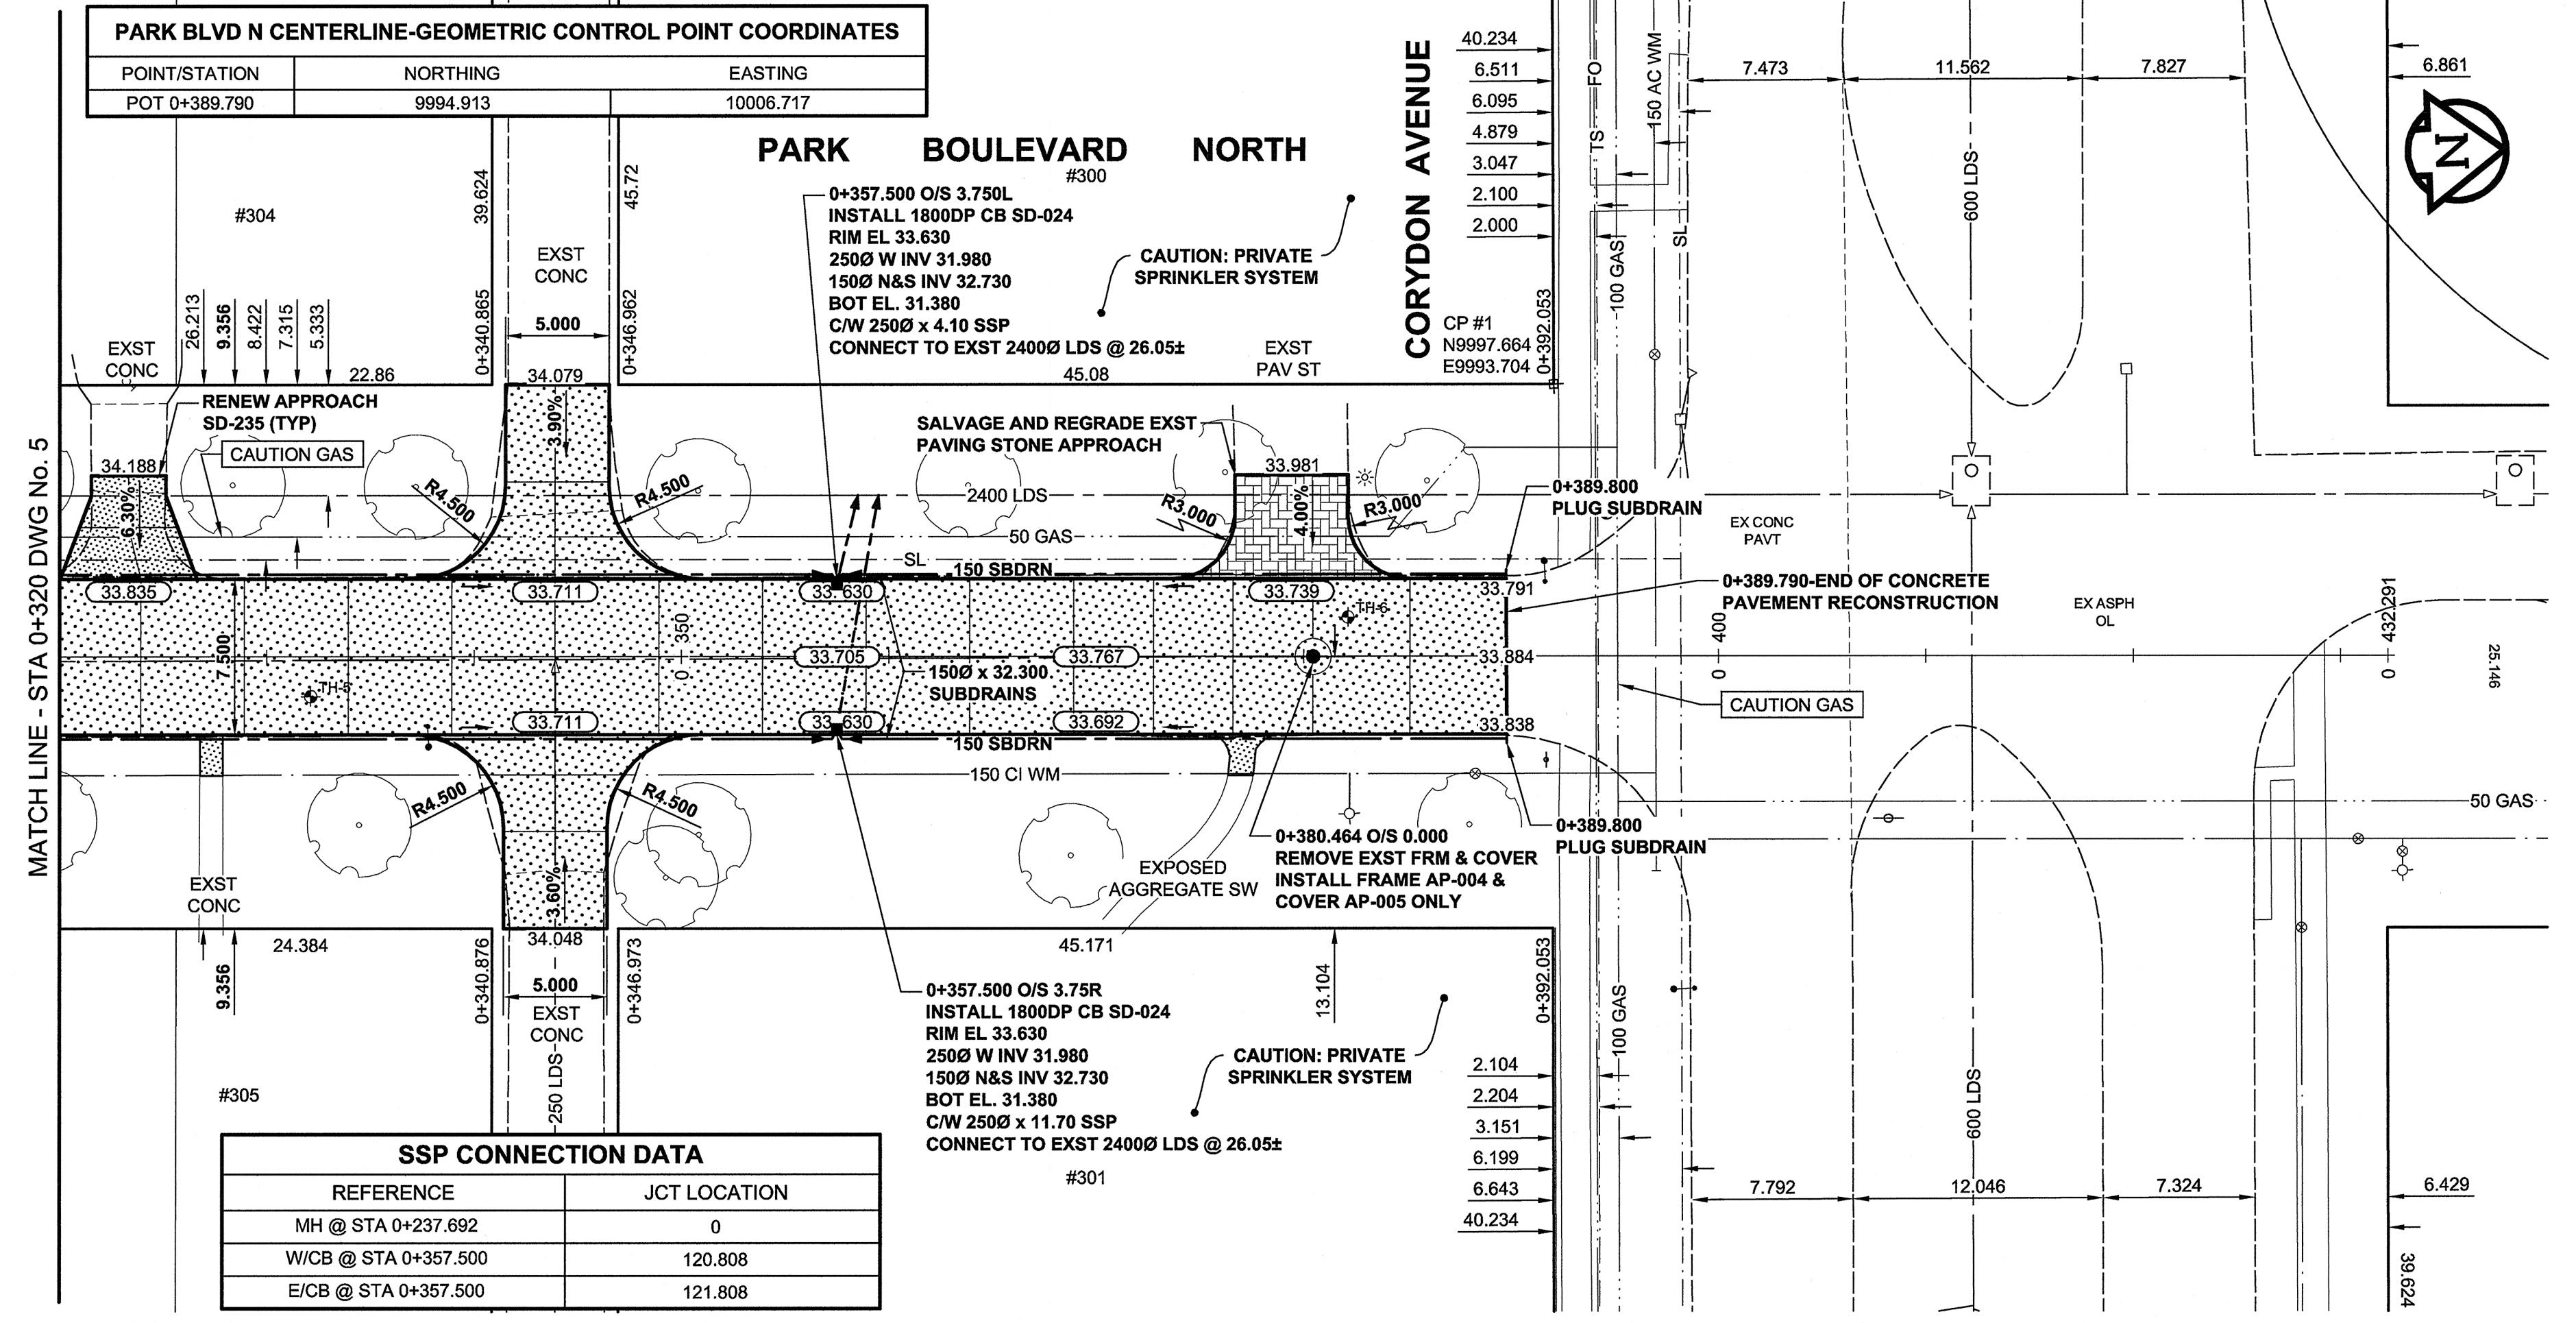

SSP CONNECTION DATA	
REFERENCE	JCT LOCATION
MH @ STA 0+237.692	0
W/CB @ STA 0+357.500	120.808
E/CB @ STA 0+357.500	121.808

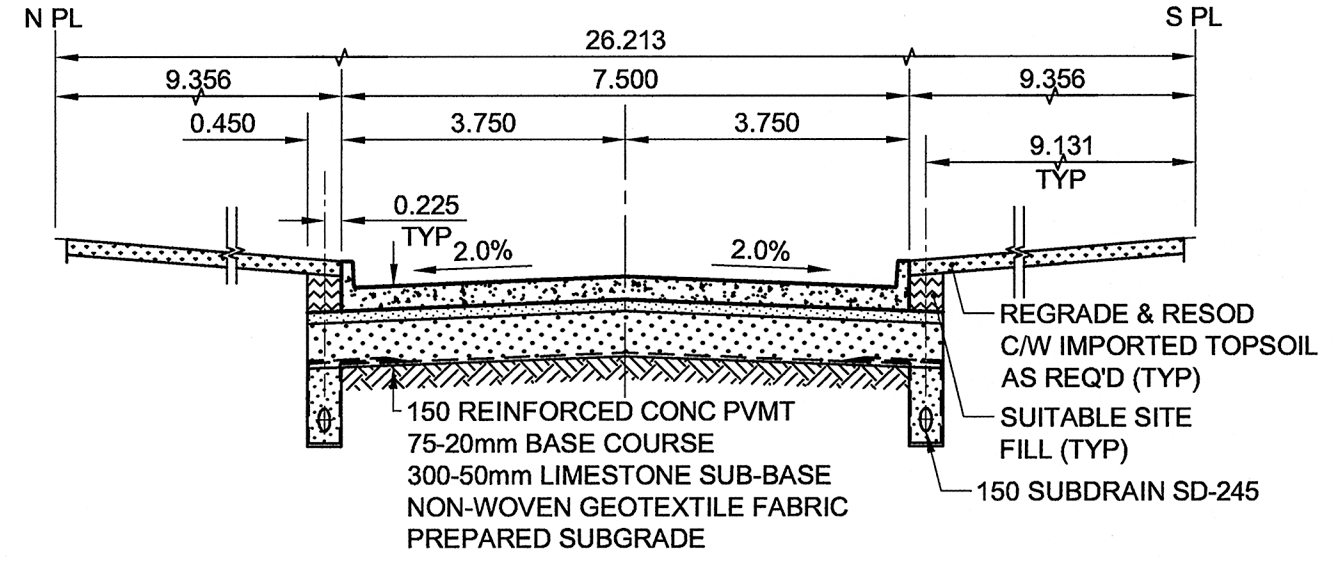

PVMT SECTION

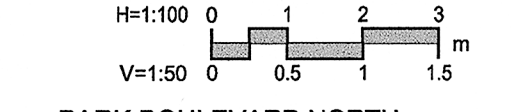

PARK BOULEVARD NORTH PAVEMENT RECONSTRUCTION SECTION TYPICAL

- NOTES**
- ADJUST MH AND CB RIMS TO NEW GRADES.
 - LAMP STANDARDS, HYDRO POLES, AND ANCHORS MAY REQUIRE TEMPORARY SUPPORT/REMOVAL OR REPLACEMENT AT THE CONTRACTOR'S EXPENSE.
 - CONTRACTOR SHALL REGRADE/RENEW EXST PRIVATE SIDEWALKS TO LIMITS AS SHOWN. SIDEWALKS TO BE RENEWED WITH CONCRETE UNLESS NOTED OTHERWISE.
 - LIP CURB TO BE UTILIZED AT APPROACHES. APPROACHES TO BE RENEWED TO LIMITS, AND WITH MATERIALS, AS SHOWN.
 - CONTRACTOR SHALL TAKE PRECAUTIONARY STEPS TO PROTECT BOULEVARD TREES FROM DAMAGE FROM CONSTRUCTION ACTIVITIES WITHIN THE LIMITS OF CONSTRUCTION AS OUTLINED IN THE SPECIFICATIONS.
 - CB (SD-024), OFFSETS MEASURED TO B.O.C. LOCATIONS.
 - THE LOCATION OF ALL SERVICES TO BE CONFIRMED IN THE FIELD BY THE CONTRACTOR.
 - ADD 200.000m TO ABBREVIATED ELEVATIONS TO OBTAIN GEODETIC ELEVATIONS.

AECOM
Certificate of Authorization
AECOM Canada Ltd.
No. 4671 Date: May 6/10

METRIC
WHOLE NUMBERS INDICATE MILLIMETRES
DECIMALIZED NUMBERS INDICATE METRES
BID OPPORTUNITY NO. 279-2010

EXISTING	LEGEND - PLAN	NEW	EXISTING	LEGEND - PLAN	NEW	EXISTING	LEGEND - PLAN	NEW	
	GAS		MANHOLE		CONCRETE PAVEMENT		LOCATION APPROVED		ASPHALT PAVEMENT
	MTS		CATCH BASIN / CATCH PIT		CONC. SIDEWALK/MEDIAN		UNDERGROUND STRUCTURES		CONC. SIDEWALK/MEDIAN
	HYDRO		CURB INLET WITH BOX		PAVING STONE		SUPR. UG STRUCTURES		PAVING STONE
	CATW/FO		TREE		GRAVEL		DATE COMMITTEE		GRAVEL
	TRAFFIC SIGNALS/PIT		TEST HOLE		RAMP CURB		NOTE:		RAMP CURB
	LAND DRAINAGE SEWER		PROPERTY LINE		PLANING/REMOVAL		LOCATION APPROVED		PLANING/REMOVAL
	SANITARY/COMBINED SEWER		SURVEY BAR				LOCATION APPROVED		
	SSP/DCP		FENCE				LOCATION APPROVED		
	WATERMAIN		BOC/EOPAVT				LOCATION APPROVED		
	SUBDRAIN		ELEVATION				LOCATION APPROVED		
	DITCH		TRAFFIC SIGN				LOCATION APPROVED		

CONCRETE PAVEMENT	ASPHALT PAVEMENT	CONC. SIDEWALK/MEDIAN	PAVING STONE	GRAVEL	RAMP CURB	PLANING/REMOVAL

NO.	ISSUED FOR CONSTRUCTION	DATE	BY
0	ISSUED FOR CONSTRUCTION	10/05/06	DID
	REVISIONS	YYMMDD	

DESIGNED BY	CHECKED BY	DATE
RPB	JGK	10/05/06
DID	TGS	10/05/06

PROFESSIONAL'S SEAL
PROVINCE OF MANITOBA
R. P. BRUCE
REGISTERED PROFESSIONAL ENGINEER

THE CITY OF WINNIPEG
PUBLIC WORKS DEPARTMENT
ENGINEERING DIVISION

2010 LOCAL STREET RENEWAL PROGRAM
PARK BOULEVARD
CUTHBERTSON AVENUE TO CORYDON AVENUE
HORIZONTAL AND VERTICAL ALIGNMENT
STA 0+320 TO STA 0+432.291

CITY DRAWING NUMBER N/A
SHEET 6 OF 6
DRAWING No. 6
REV 0