





AS SIZE 23.4" x 33.1" (594mm x 841mm)

PLOT: 1:00/4/28 9:34:15 AM


AECOM FILE NAME: 060144310_03-CT1001_RX.dwg Saved By: doszpod

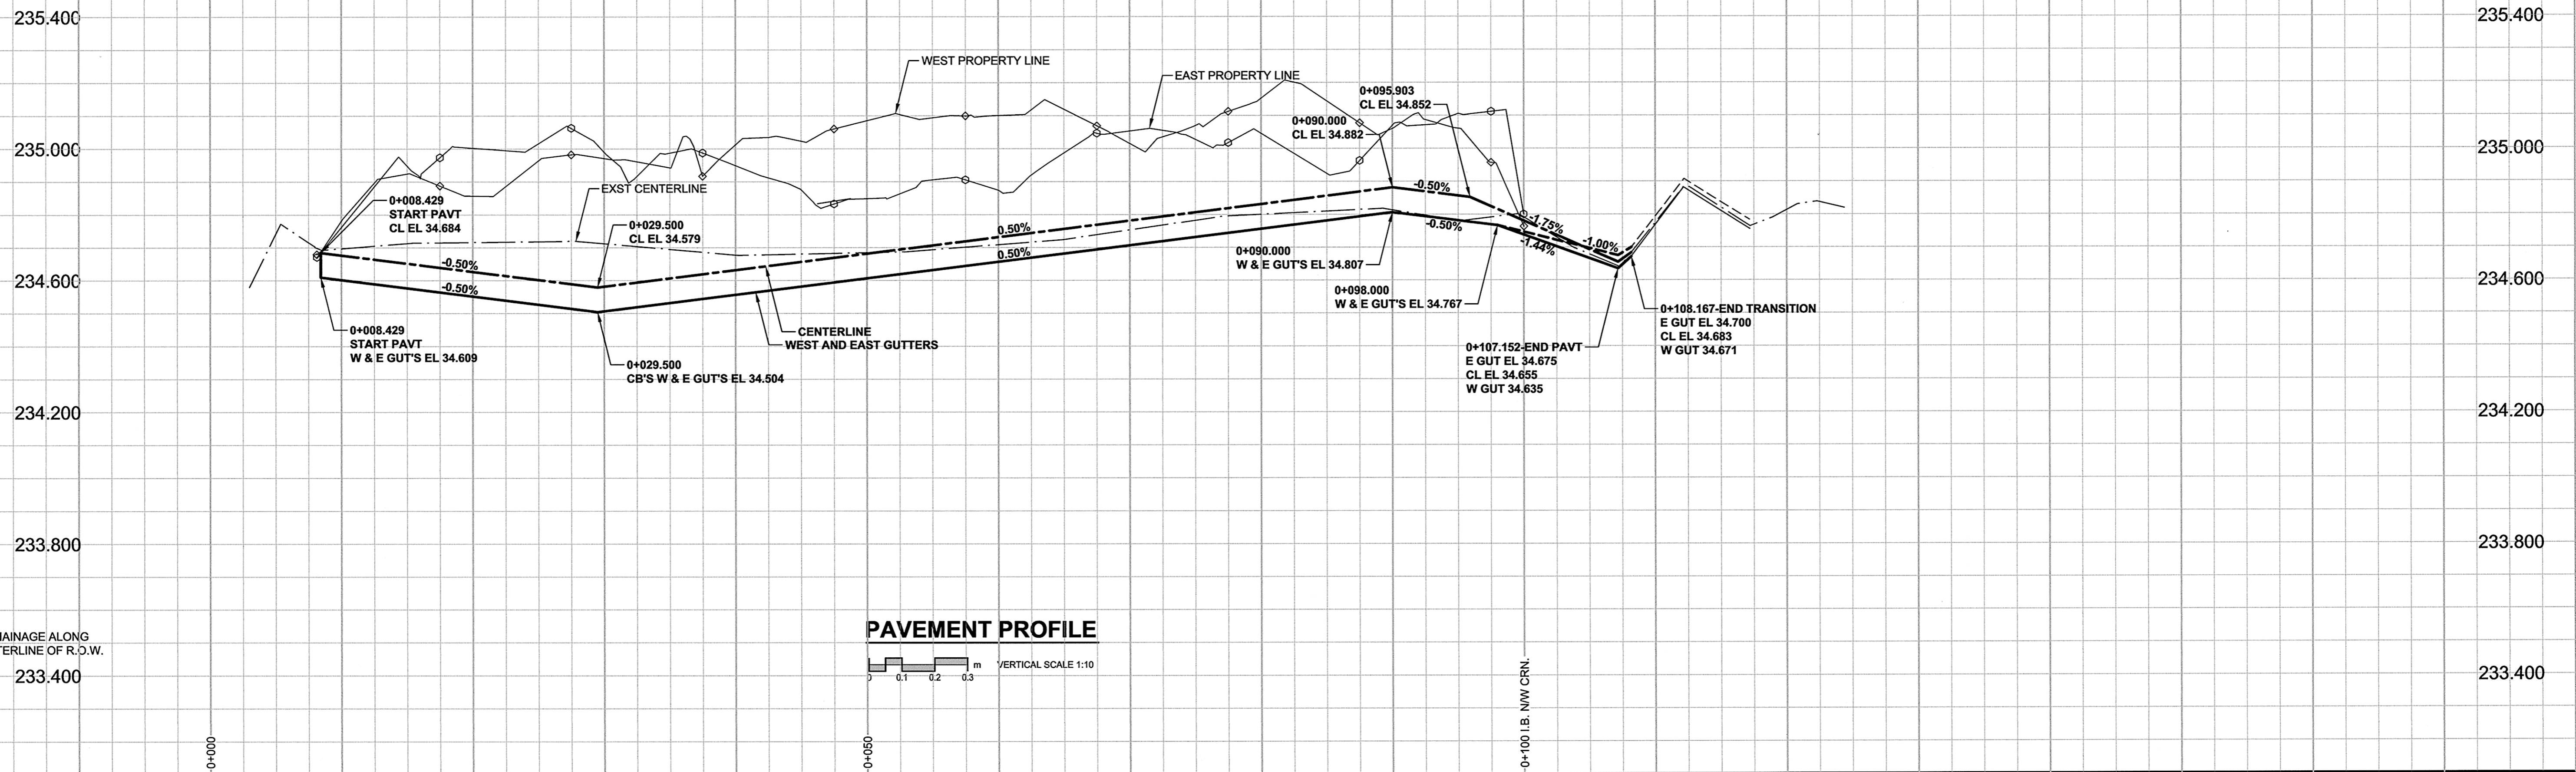

PAVEMENT PROFILE

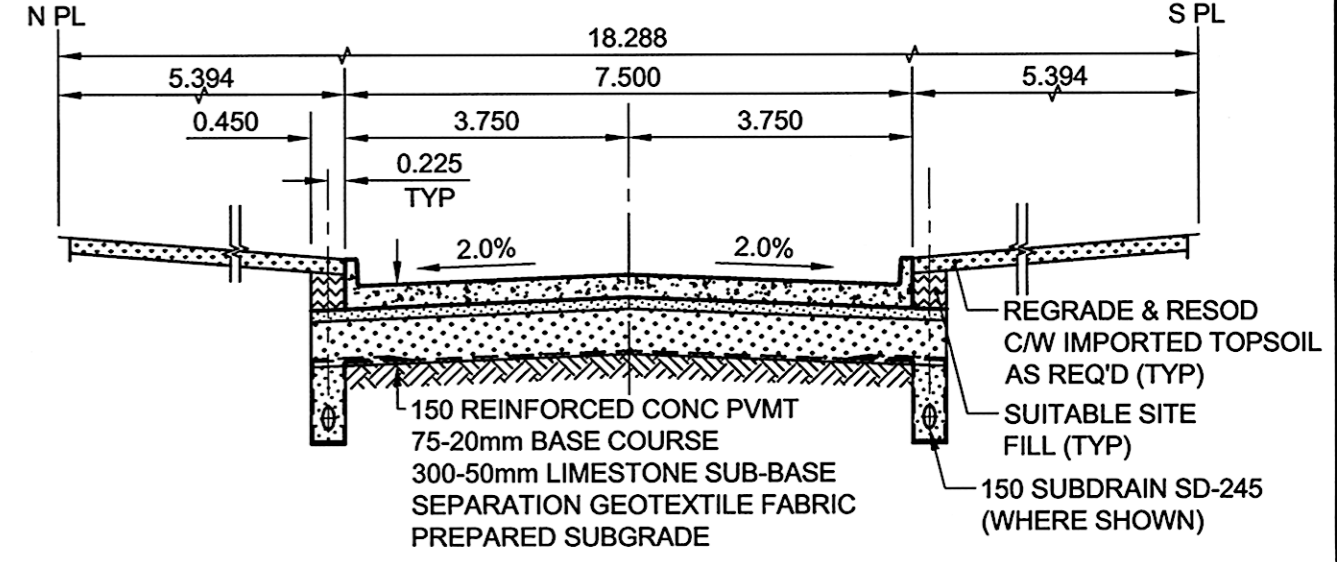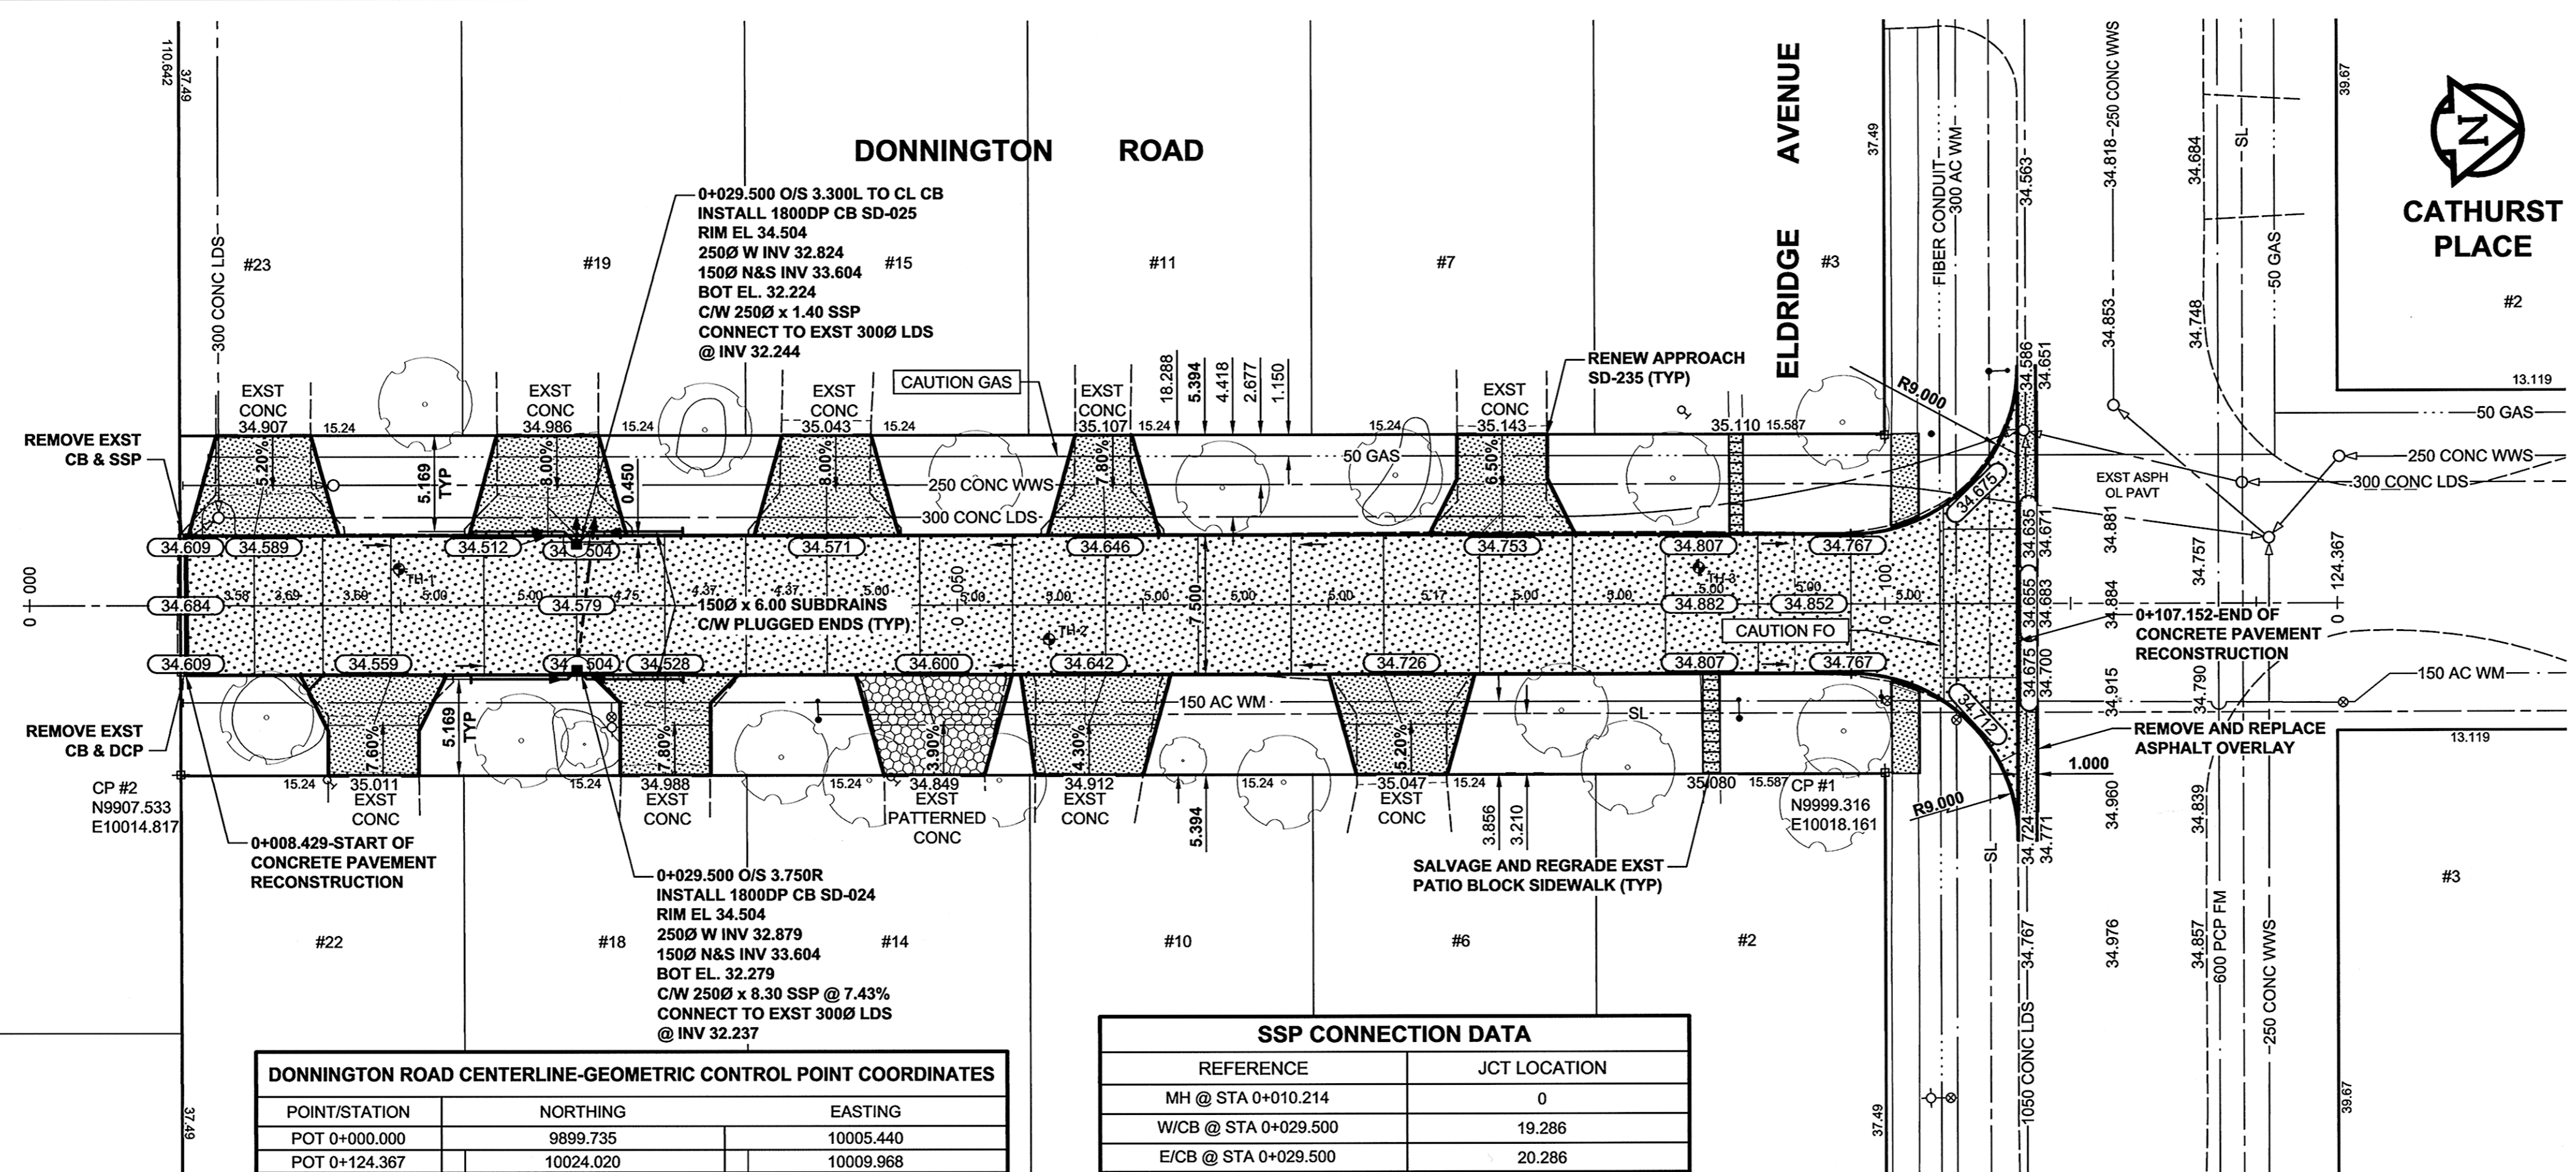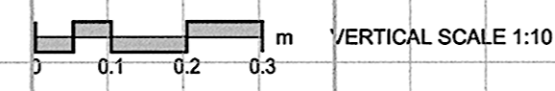

PVMT SECTION

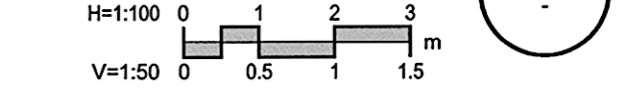

DONNINGTON ROAD PAVEMENT RECONSTRUCTION SECTION TYPICAL

- NOTES
1. ADJUST MH AND CB RIMS TO NEW GRADES.
 2. LAMP STANDARDS, HYDRO POLES, AND ANCHORS MAY REQUIRE TEMPORARY SUPPORT/REMOVAL OR REPLACEMENT AT THE CONTRACTOR'S EXPENSE.
 3. CONTRACTOR SHALL REGRADE/RENEW EXST PRIVATE SIDEWALKS TO LIMITS AS SHOWN. SIDEWALKS TO BE RENEWED WITH CONCRETE UNLESS NOTED OTHERWISE.
 4. LIP CURB TO BE UTILIZED AT APPROACHES. APPROACHES TO BE RENEWED TO LIMITS, AND WITH MATERIALS, AS SHOWN.
 5. CONTRACTOR SHALL TAKE PRECAUTIONARY STEPS TO PROTECT BOULEVARD TREES FROM DAMAGE FROM CONSTRUCTION ACTIVITIES WITHIN THE LIMITS OF CONSTRUCTION AS OUTLINED IN THE SPECIFICATIONS.
 6. CB (SD-024), OFFSETS MEASURED TO B.O.C. LOCATIONS EXCEPT AS SHOWN.
 7. THE LOCATION OF ALL SERVICES TO BE CONFIRMED IN THE FIELD BY THE CONTRACTOR.
 8. ADD 200.000m TO ABBREVIATED ELEVATIONS TO OBTAIN GEODETIC ELEVATIONS.

POINT/STATION	NORTHING	EASTING
POT 0+000.000	9899.735	10005.440
POT 0+124.367	10024.020	10009.968

REFERENCE	JCT LOCATION
MH @ STA 0+010.214	0
W/CB @ STA 0+029.500	19.286
E/CB @ STA 0+029.500	20.286

EXISTING	LEGEND - PLAN	NEW	EXISTING	LEGEND - PLAN	NEW	EXISTING	LEGEND - PLAN	NEW
○	MANHOLE	●	CONCRETE PAVEMENT	▨	LOCATION APPROVED	BM 49-020		
□	CATCH BASIN / CATCH PIT	■	ASPHALT PAVEMENT	▩	UNDERGROUND STRUCTURES	ELEV 236.082		
△	CURB INLET WITH BOX	▲	CONC. SIDEWALK/MEDIAN	▧				
○	TREE	▨	PAVING STONE	▩				
⊕	TEST HOLE	▩	GRAVEL	▩				
—	PROPERTY LINE	▩	RAMP CURB	▩				
—	SURVEY BAR	▩	PLANING/REMOVAL	▩				
—	FENCE	▩						
—	BOC/EOPAVT	▩						
—	ELEVATION	▩						
—	TRAFFIC SIGN	▩						

DESIGNED BY	WRJ	CHECKED BY	JGK
DRAWN BY	DID	APPROVED BY	TGS
HOR. SCALE	1:250	RELEASED FOR CONSTRUCTION	
VERT. SCALE	1:10		
DATE	10/04/29	DATE	APR 29/10

NO.	REVISIONS	YY/MM/DD	BY
0	ISSUED FOR CONSTRUCTION	10/04/29	DID

PROFESSIONAL'S SEAL
 PROVINCE OF MANITOBA
 R. P. BRUCE
 REGISTERED PROFESSIONAL ENGINEER
 CONSULTANT DRAWING NO.
 060144310_03-CT1001_RX.dwg

THE CITY OF WINNIPEG
 PUBLIC WORKS DEPARTMENT
 ENGINEERING DIVISION

2010 LOCAL STREET RENEWAL PROGRAM
 DONNINGTON AVENUE
 ELDRIDGE AVENUE TO 100m SOUTH
 HORIZONTAL AND VERTICAL ALIGNMENT
 STA 0+000 TO STA 0+124.367

CITY DRAWING NUMBER N/A
 SHEET 1 OF 10
 DRAWING No. 1
 REV 0

BID OPPORTUNITY NO. 280-2010