





A1 SIZE 23.4" x 33.1" (594mm x 841mm)

PLOT: 10/04/28 11:43:55 AM

AECOM FILE NAME: 060144310_05-CT1007_RX.dwg Saved By: doszpod

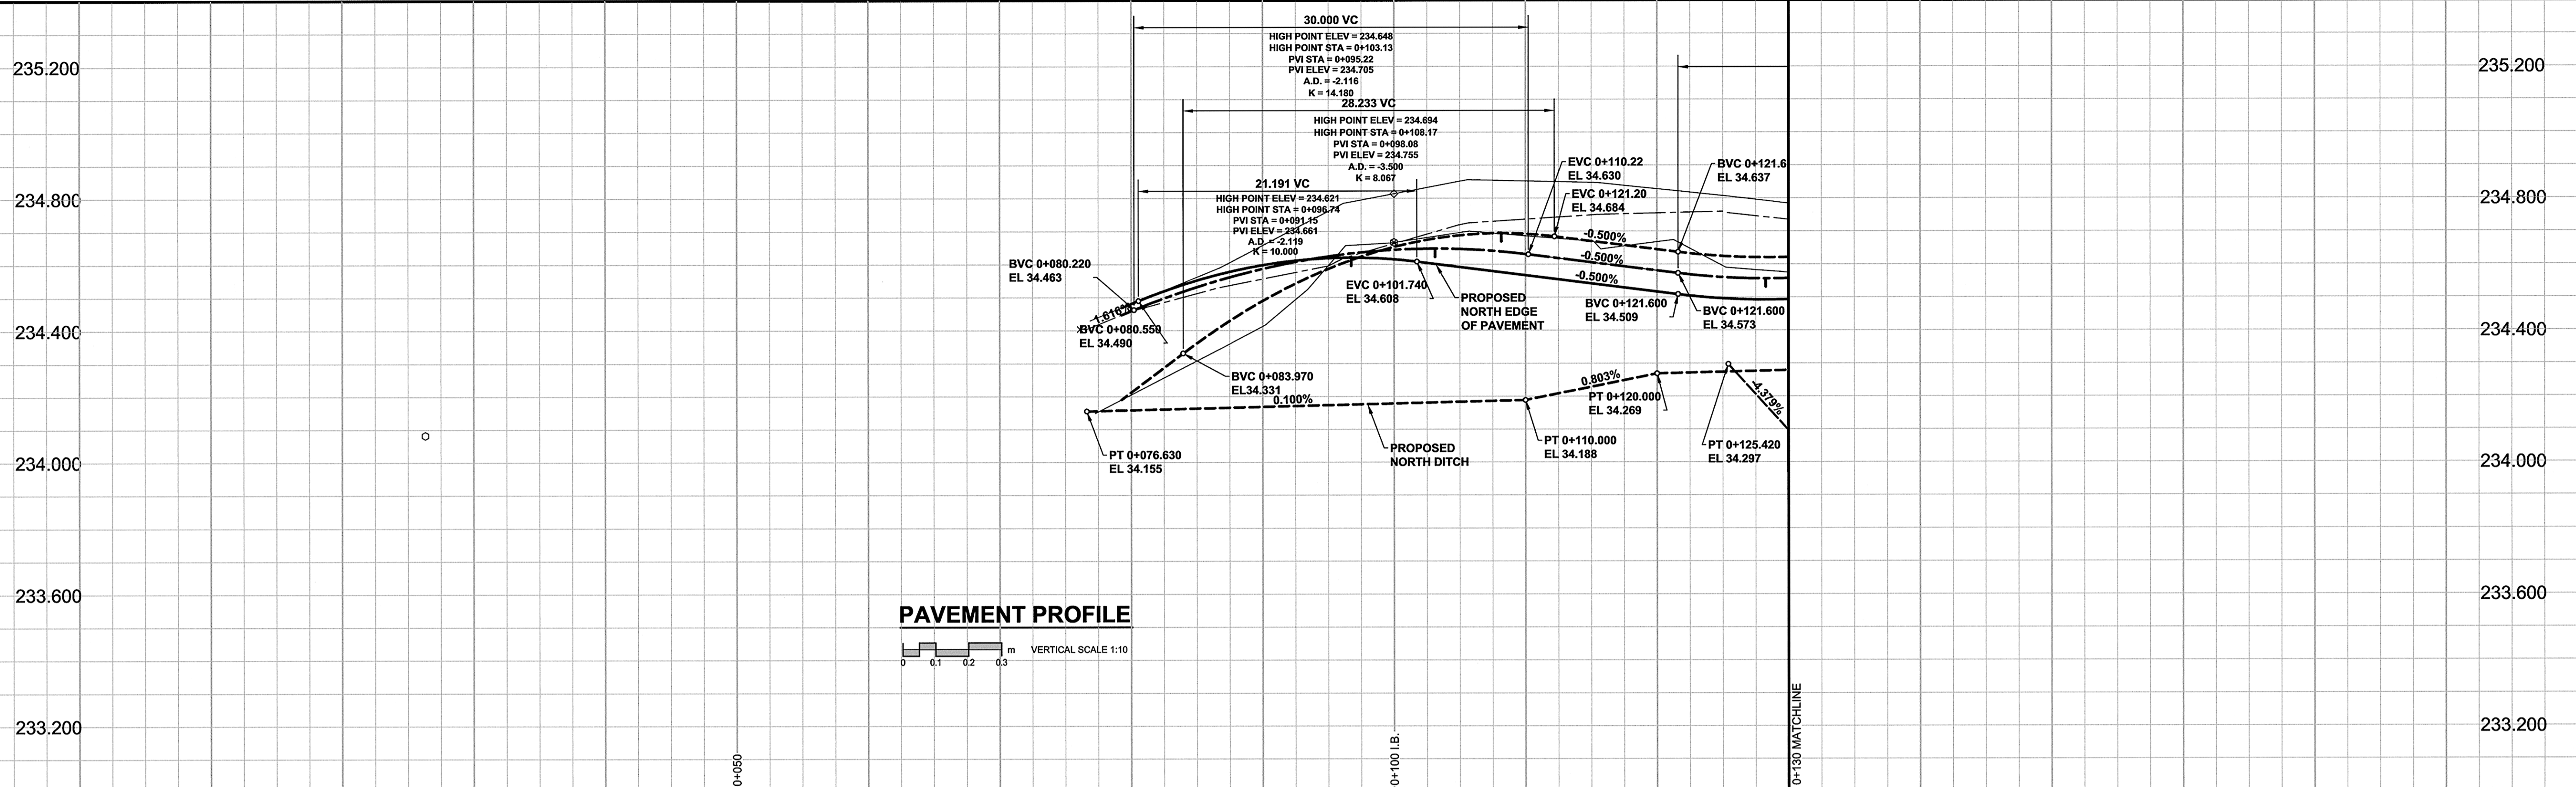

PAVEMENT PROFILE

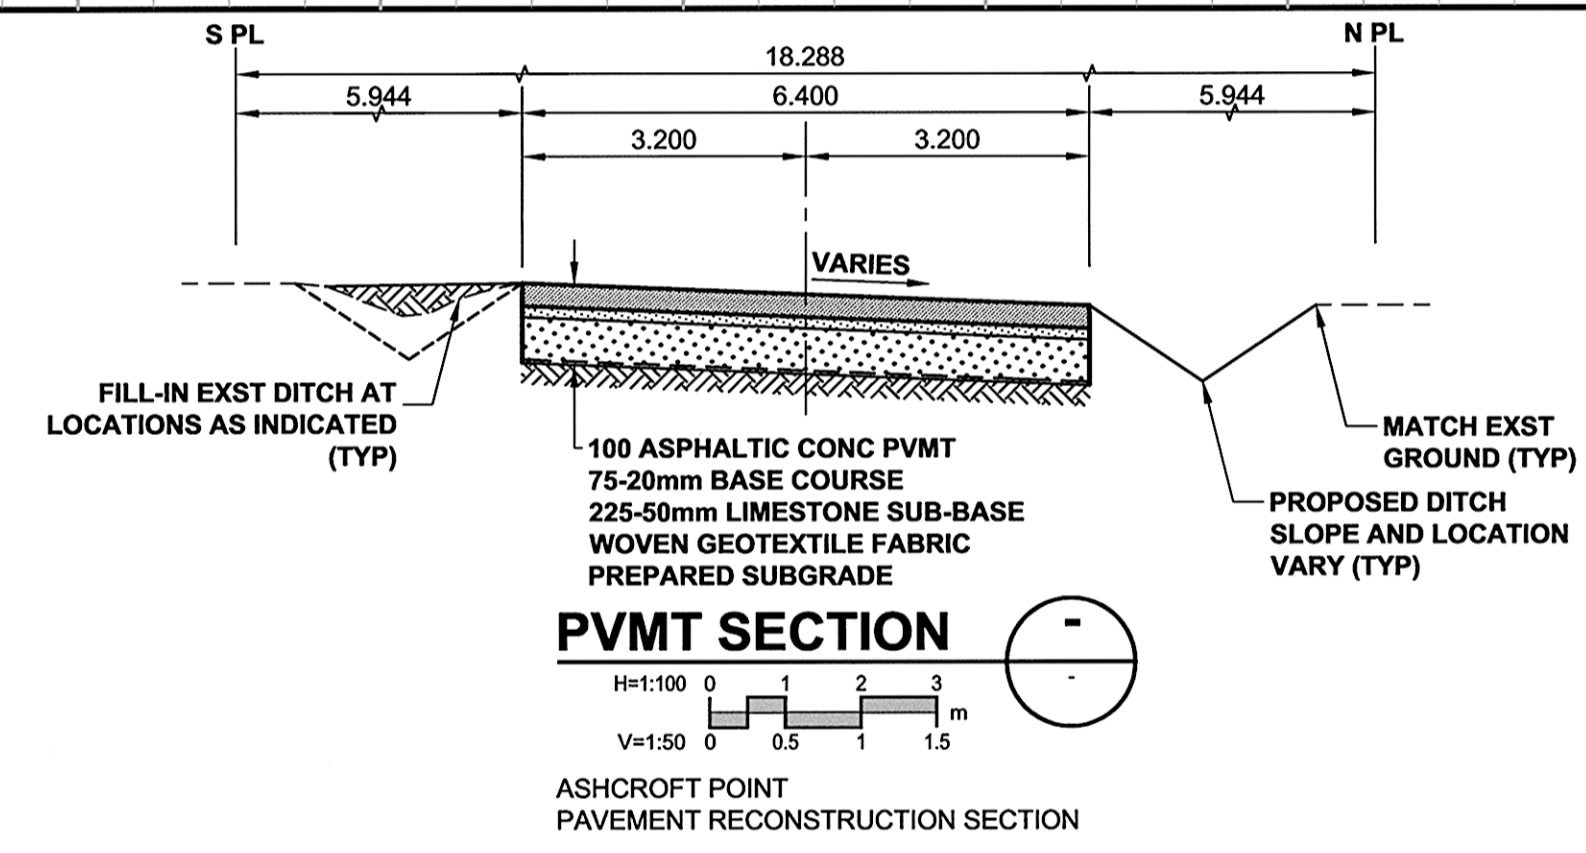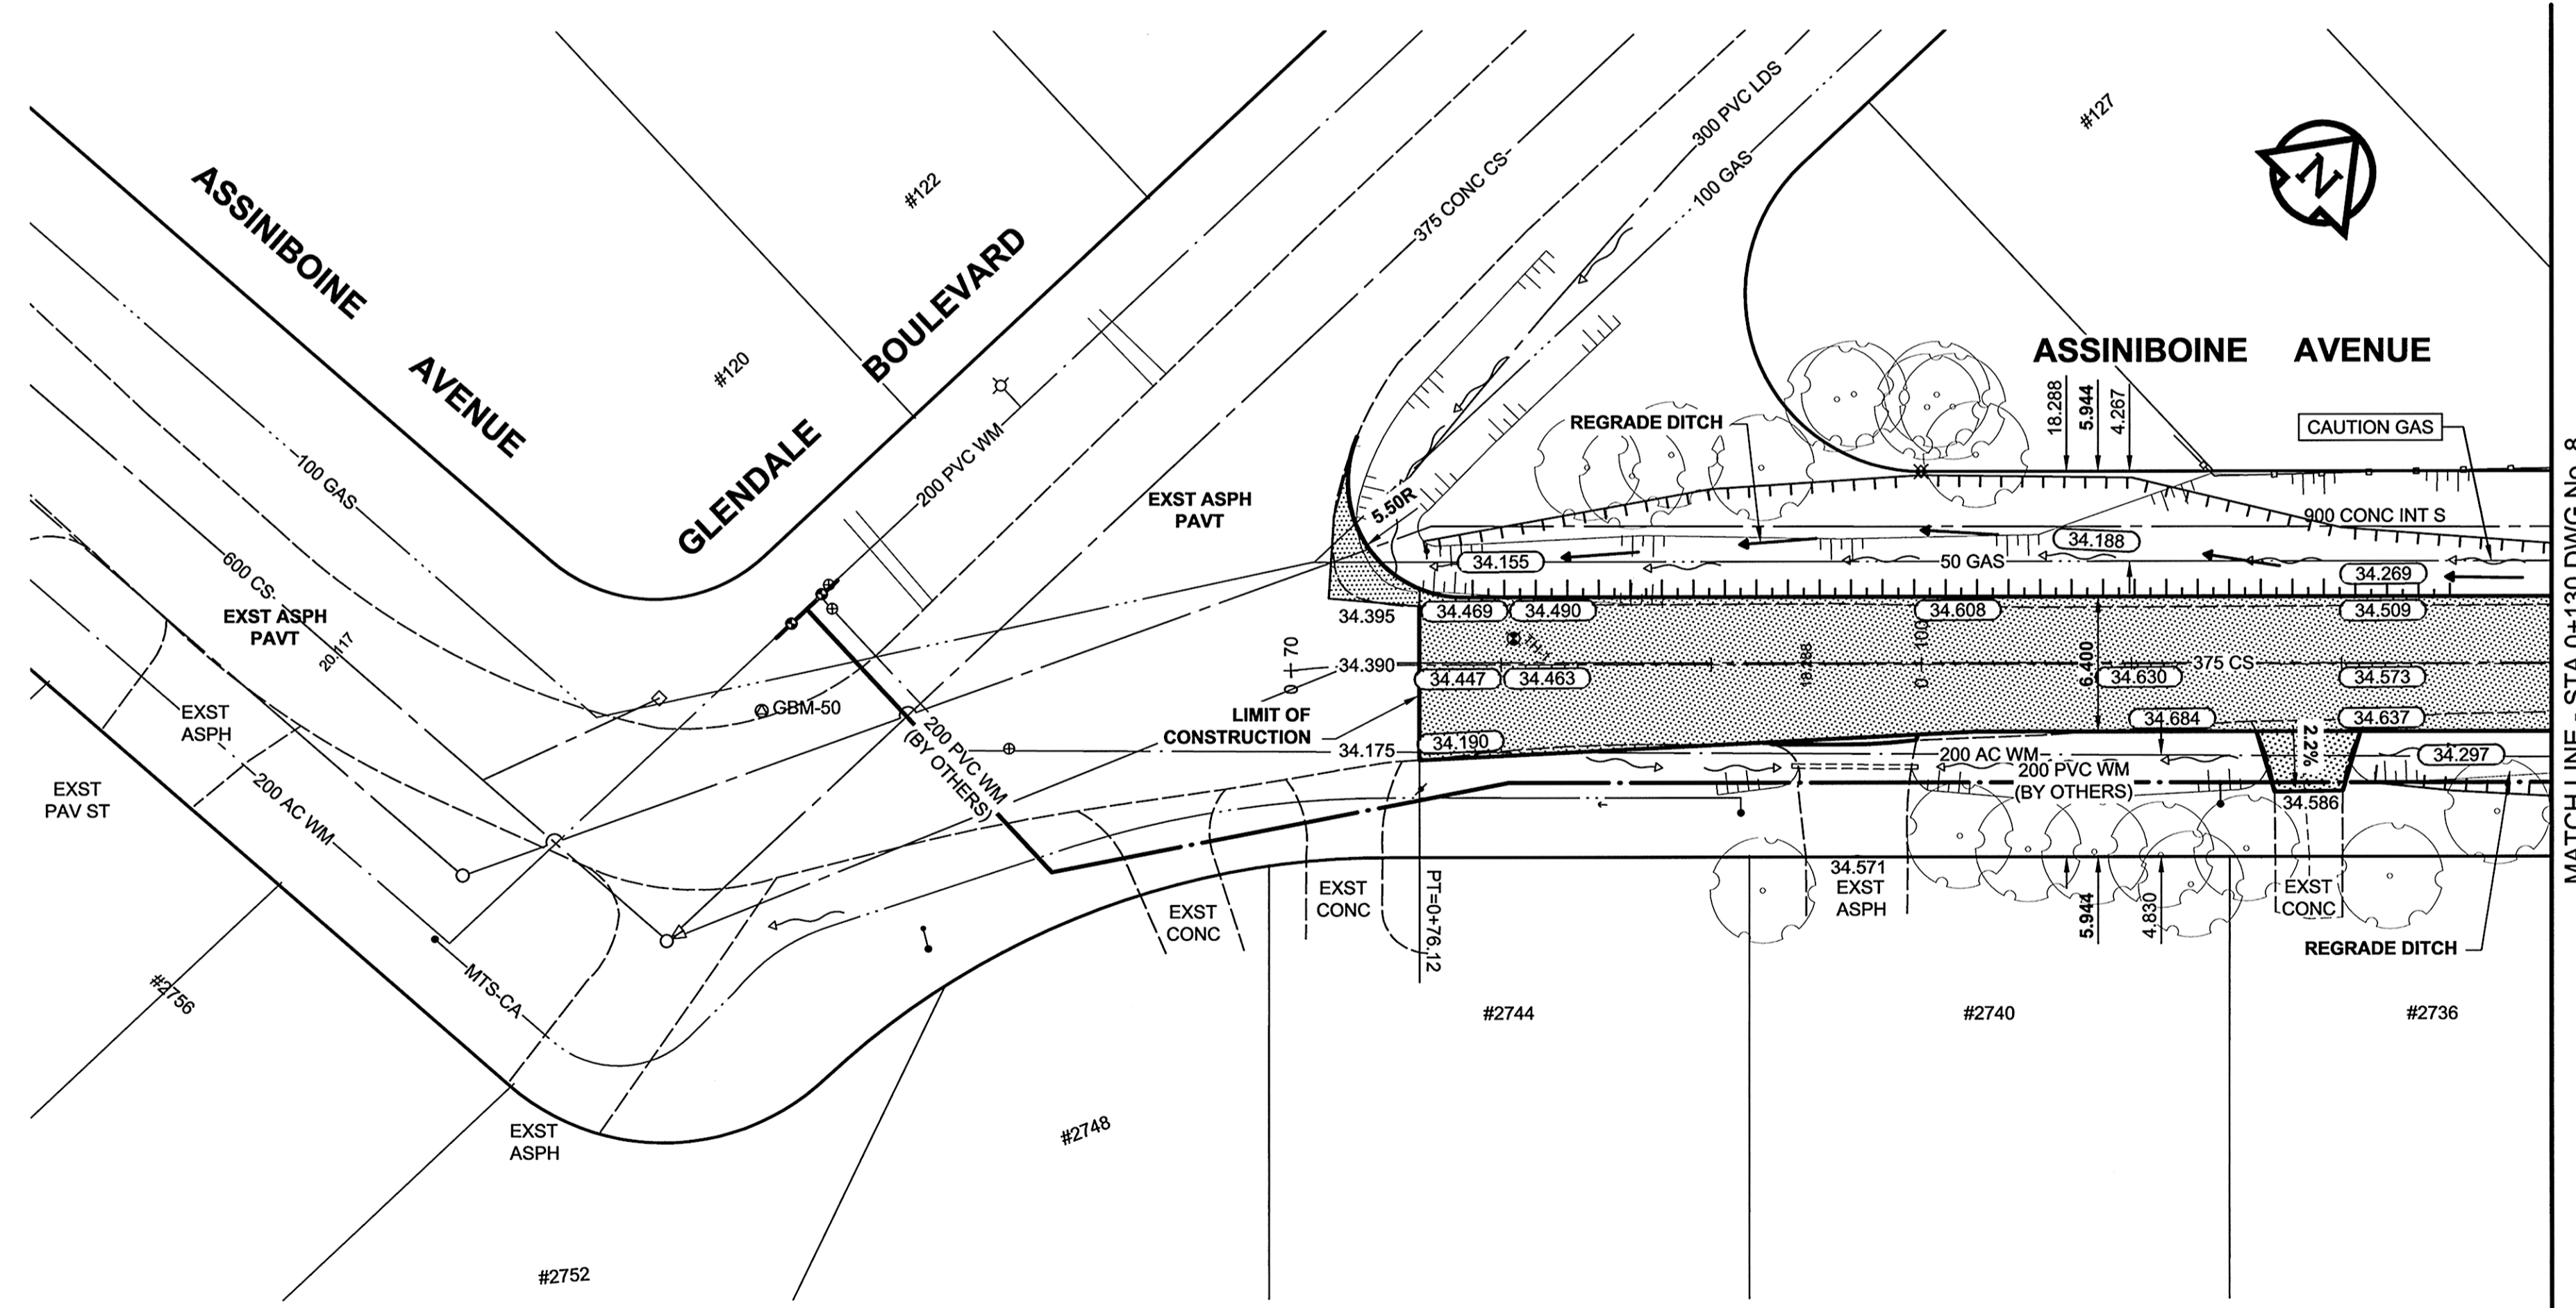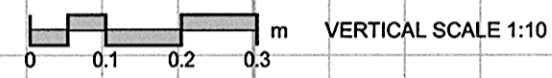

- NOTES**
- ADJUST MH AND CB RIMS TO NEW GRADES.
 - LAMP STANDARDS, HYDRO POLES, AND ANCHORS MAY REQUIRE TEMPORARY SUPPORT/REMOVAL OR REPLACEMENT AT THE CONTRACTOR'S EXPENSE.
 - THE LOCATION OF ALL SERVICES TO BE CONFIRMED IN THE FIELD BY THE CONTRACTOR.
 - ADD 200.000m TO ABBREVIATED ELEVATIONS TO OBTAIN GEODETIC ELEVATIONS.

AECOM
 Certificate of Authorization
 AECOM Canada Ltd.
 No. 4671 Date: *Apr 28/10*

METRIC
 WHOLE NUMBERS INDICATE MILLIMETRES
 DECIMALIZED NUMBERS INDICATE METRES

---	GAS	○	MANHOLE	●	CONCRETE PAVEMENT	▨
---	MTS	□	CATCH BASIN / CATCH PIT	■	ASPHALT PAVEMENT	▩
---	HYDRO	△	CURB INLET WITH BOX	▲	CONC. SIDEWALK/MEDIAN	▧
---	CATV/FO	○	TREE	▲	PAVING STONE	▨
---	TRAFFIC SIGNALS/PIT	⊕	TEST HOLE	○	GRAVEL	▩
---	LAND DRAINAGE SEWER	⊕	PROPERTY LINE	---	RAMP CURB	▩
---	SANITARY/COMBINED SEWER	⊕	SURVEY BAR	---	PLANING/REMOVAL	▩
---	SSP/DCP	⊕	FENCE	---		
---	WATERMAIN	⊕	BOC/EOPAVT	---		
---	SUBDRAIN	⊕	ELEVATION	(33.100)		
---	DITCH	←	TRAFFIC SIGN	---		
---	EXISTING	---	LEGEND - PLAN	---	EXISTING	---
---	NEW	---	LEGEND - PLAN	---	NEW	---

LOCATION APPROVED UNDERGROUND STRUCTURES

BM 41-050 (83R503)
ELEV 233.918

DESIGNED BY: BSK/BC
CHECKED BY: TGS

DRAWN BY: BC
APPROVED BY: TGS

HOR. SCALE: 1:250
VERT. SCALE: 1:10

RELEASSED FOR CONSTRUCTION
DATE: *Apr 28/10*

0 ISSUED FOR CONSTRUCTION 10/04/29 DID
NO. REVISIONS Y/M/MDD BY

AECOM

PROFESSIONAL'S SEAL
 PROVINCE OF MANITOBA
 B. S. KIBBINS
 Member
 24388
 REGISTERED PROFESSIONAL ENGINEER

CONSULTANT DRAWING NO.
060144310_05-CT1007_RX.dwg

THE CITY OF WINNIPEG
 PUBLIC WORKS DEPARTMENT
 ENGINEERING DIVISION

2010 LOCAL STREET RENEWAL PROGRAM
ASSINIBOINE AVENUE
 HORIZONTAL AND VERTICAL ALIGNMENT
 STA 0+026.318 TO STA 0+130

CITY DRAWING NUMBER: N/A
 SHEET: 7 OF 10
 DRAWING No.: 7
 REV: 0

BID OPPORTUNITY NO. 280-2010