



CONSTRUCTION PENDING STA 15+00 TO STA 32+63

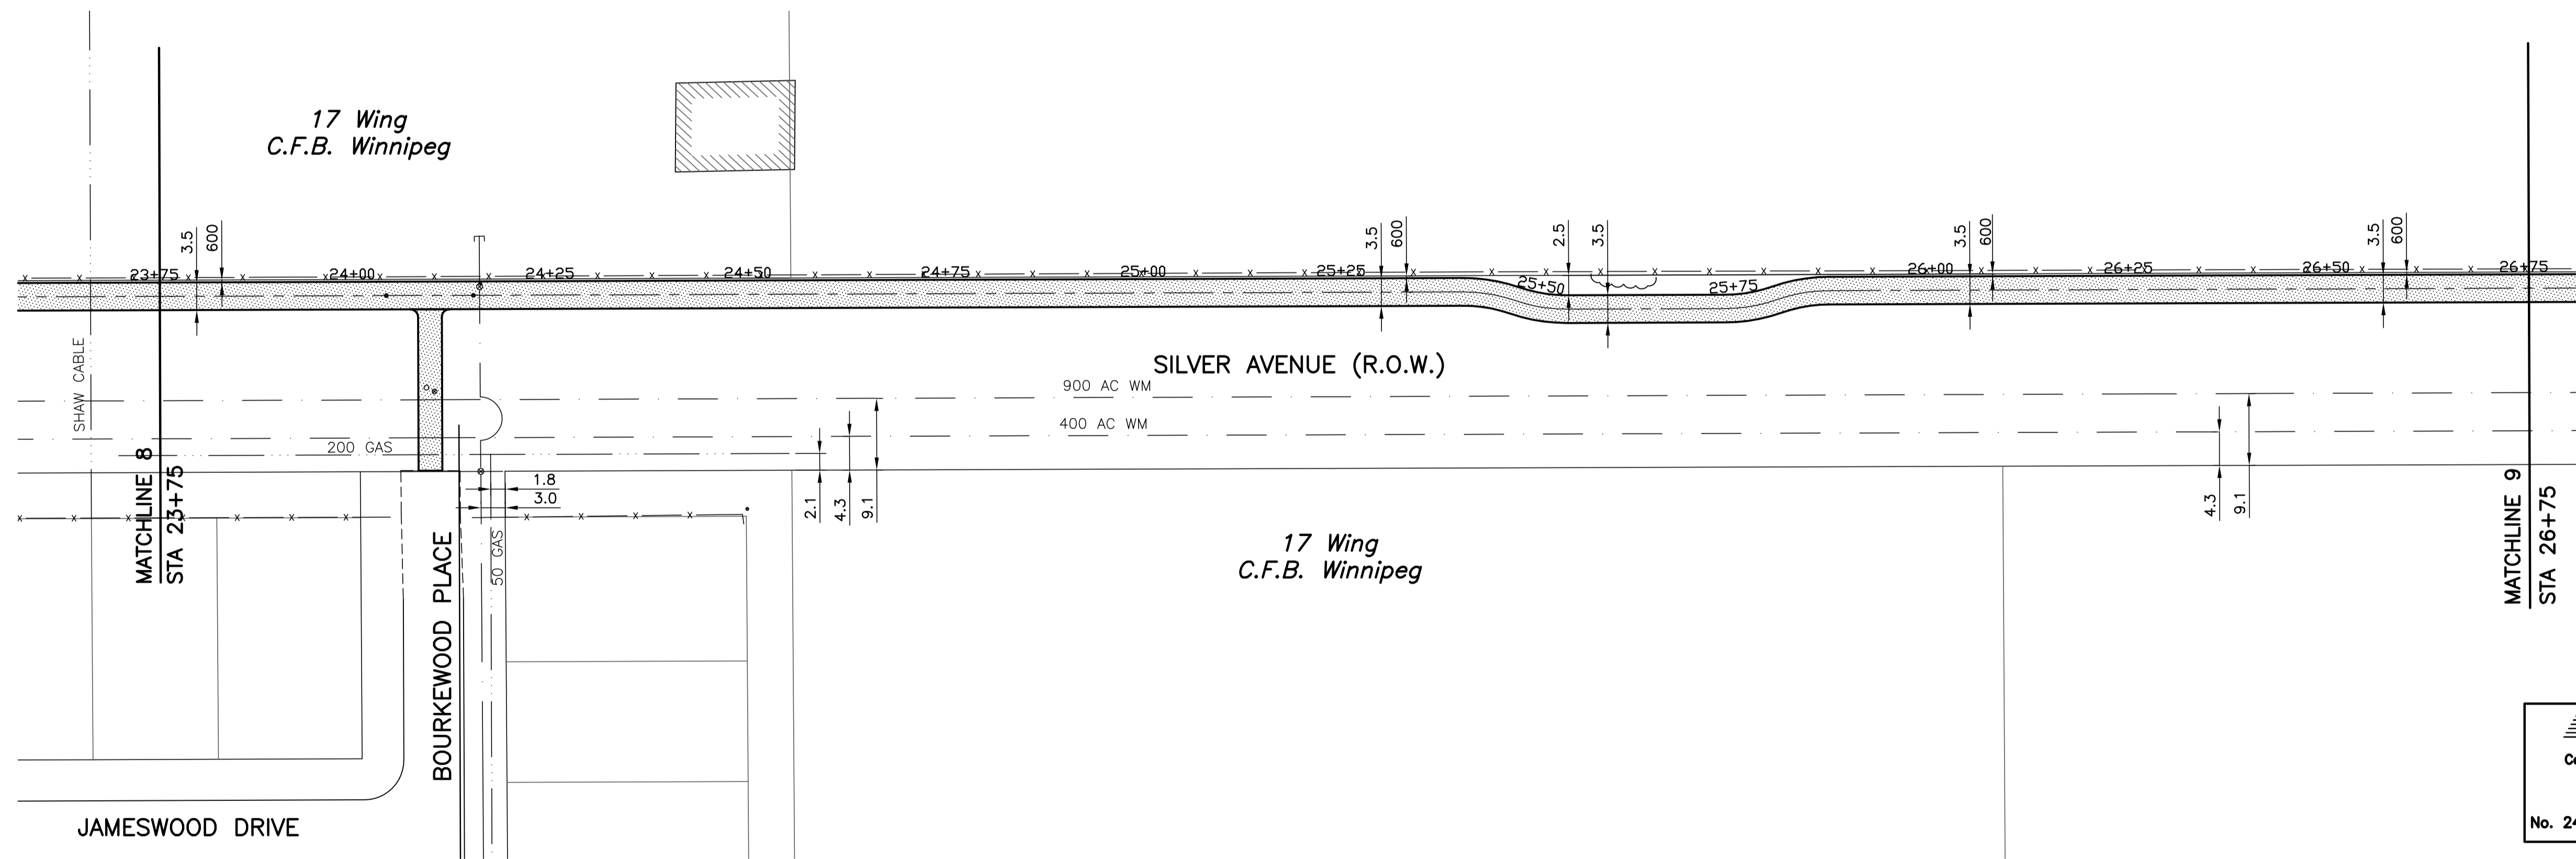

**PROPERTY LIMITS DELINEATION**  
 DELINEATION OF PROPERTY LIMITS AS SHOWN ON THIS DWG DOES NOT REPRESENT A "LEGAL SURVEY". KGS GROUP MAKES NO REPRESENTATION OR WARRANTY AS TO THE ACCURACY OF PROPERTY LIMITS DELINEATED ON THIS DWG, NOR ON THE DIMENSIONAL ACCURACY OF DWG FEATURES RELATIVE TO THOSE PROPERTY LIMITS.

**APEGM**  
 Certificate of Authorization  
 KGS Group  
 No. 245 Date: 10/05/03

**METRIC**  
 WHOLE NUMBERS INDICATE MILLIMETRES  
 DECIMALIZED NUMBERS INDICATE METRES

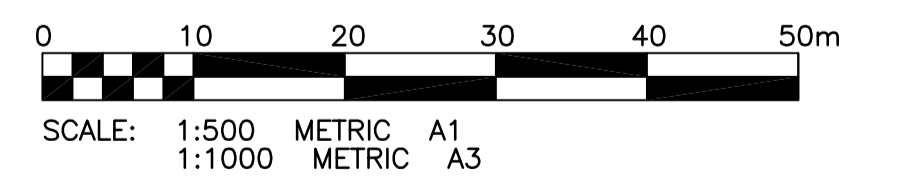

150 WM	WATERMAIN	150 WM	HYDRO	150 WM	WATERMAIN
+	HYDRANT	+	M.T.S.	+	HYDRANT, VALVE
⊗	VALVE	⊗	CONCRETE	⊗	LAND DRAINAGE SEWER
300 LDS	LAND DRAINAGE SEWER	300 LDS	ASPHALT	300 LDS	LAND DRAINAGE SEWER
250 WWS	WASTE WATER SEWER	250 WWS	SIDEWALK	250 WWS	WASTE WATER SEWER
○	MANHOLE	○	KGS TEST HOLE	○	NORTH/WEST GUTTER
□	CATCH BASIN	□	PROPERTY LINE	□	SOUTH/EAST GUTTER
▽	CURB INLET	▽	SURVEY BAR	▽	N/W, S/E R'S
+	JUNCTIONS	+	DITCH	+	N/W, S/E TOP/CURB
—	CULVERT	—	ELEVATION	—	NORTH/WEST DITCH
---	GAS	---		---	SOUTH/EAST DITCH
---	EXISTING	---	LEGEND-PLAN	---	EXISTING
---	LEGEND-PLAN	---	PROPOSED	---	LEGEND-PROFILE
---	PROPOSED	---	EXISTING	---	PROPOSED

**LOCATION APPROVED UNDERGROUND STRUCTURES**

SUPV. U/G STRUCTURES COMMITTEE DATE  
 NOTE:  
 LOCATION OF UNDERGROUND STRUCTURES AS SHOWN ARE BASED ON THE BEST INFORMATION AVAILABLE BUT NO GUARANTEE IS GIVEN THAT ALL EXISTING UTILITIES ARE SHOWN OR THAT THE GIVEN LOCATIONS ARE EXACT. CONFIRMATION OF EXISTENCE AND EXACT LOCATION OF ALL SERVICES MUST BE OBTAINED FROM THE INDIVIDUAL UTILITIES BEFORE PROCEEDING WITH CONSTRUCTION.

B.M. 39-053	83R606 - S.W. Cor. Silver Ave. & Whytewold Rd., Tblt. on top of 0.05m dia. 12.4m iron pipe, 23.2m S. of N.L. of Silver Ave. (chain link fence) produced from the E. & 4.2m E. of W.L. of Whytewold Rd. produced from the S.
ELEV. 236.514m	
NO.	REVISIONS
DATE	BY

<b>KGS GROUP</b> CONSULTING ENGINEERS	<b>SCATLIFF + MILLER + MURRAY Inc.</b> 1-18 WINGFIELD WINNIPEG, MB CANADA
DESIGNED BY: CR	CHECKED BY:
DRAWN BY: DMW	APPROVED BY:
HOR. SCALE: 1:500	RELEASED FOR CONSTRUCTION:
VERTICAL: 1:50	DATE: 09/12/16
ISSUED FOR TENDER: 10/05/03	

ENGINEER'S SEAL  
  
 CONSULTANT DRAWING NO.  
**09-0107-21\_C09**

**THE CITY OF WINNIPEG**  
 PUBLIC WORKS DEPARTMENT

PROJECT TITLE  
**2010 ACTIVE TRANSPORTATION / INFRASTRUCTURE STIMULUS PROGRAM**  
 SILVER AVE. - MORAY ST. TO AIR FORCE WAY  
 STA. 23+75 TO STA. 26+75

SHEET OF  
**09** OF **35**

COMPUTER FILE NAME  
**09-0107-21**

CITY DRAWING NUMBER  
**09**