


PROPERTY LIMITS DELINEATION
 DELINEATION OF PROPERTY LIMITS AS SHOWN ON THIS DWG DOES NOT REPRESENT A "LEGAL SURVEY". KGS GROUP MAKES NO REPRESENTATION OR WARRANTY AS TO THE ACCURACY OF PROPERTY LIMITS DELINEATED ON THIS DWG, NOR ON THE DIMENSIONAL ACCURACY OF DWG FEATURES RELATIVE TO THOSE PROPERTY LIMITS.

METRIC
 WHOLE NUMBERS INDICATE MILLIMETRES
 DECIMALIZED NUMBERS INDICATE METRES

APEGM
 Certificate of Authorization
 KGS Group
 No. 245 Date: 10/05/03

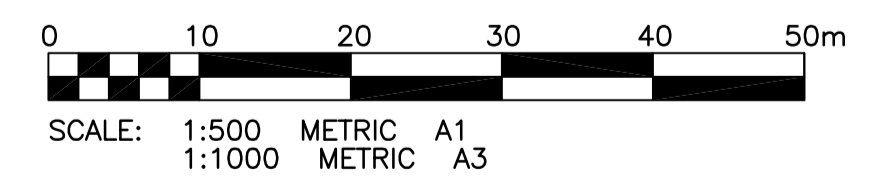

150 WM	WATERMAIN	150 WM	HYDRO	150 WM	WATERMAIN	150 WM
Hydrant	HYDRANT	Hydrant	M.T.S.	Hydrant	HYDRANT, VALVE	Hydrant
Valve	VALVE	Valve	CONCRETE	Valve	CONCRETE	Valve
300 LDS	LAND DRAINAGE SEWER	300 LDS	ASPHALT	300 LDS	LAND DRAINAGE SEWER	300 LDS
250 WWS	WASTE WATER SEWER	250 WWS	SIDWALK	250 WWS	WASTE WATER SEWER	250 WWS
Manhole	MANHOLE	Manhole	KGS TEST HOLE	Manhole	NORTH/WEST GUTTER	Manhole
Catch Basin	CATCH BASIN	Catch Basin	PROPERTY LINE	Catch Basin	SOUTH/EAST GUTTER	Catch Basin
Curb Inlet	CURB INLET	Curb Inlet	SURVEY BAR	Curb Inlet	N/W, S/E R'S	Curb Inlet
Junctions	JUNCTIONS	Junctions	DITCH	Junctions	N/W, S/E TOP/CURB	Junctions
Culvert	CULVERT	Culvert	ELEVATION	Culvert	NORTH/WEST DITCH	Culvert
Gas	GAS	Gas		Gas	SOUTH/EAST DITCH	Gas
Existing	LEGEND-PLAN	Proposed	Existing	Legend-Plan	Proposed	Existing

LOCATION APPROVED UNDERGROUND STRUCTURES
 SUPV. U/G STRUCTURES COMMITTEE DATE
 NOTE:
 LOCATION OF UNDERGROUND STRUCTURES AS SHOWN ARE BASED ON THE BEST INFORMATION AVAILABLE BUT NO GUARANTEE IS GIVEN THAT ALL EXISTING UTILITIES ARE SHOWN OR THAT THE GIVEN LOCATIONS ARE EXACT. CONFIRMATION OF EXISTENCE AND EXACT LOCATION OF ALL SERVICES MUST BE OBTAINED FROM THE INDIVIDUAL UTILITIES BEFORE PROCEEDING WITH CONSTRUCTION.

B.M. 39-032	S.W. Cor. Moray St. & Silver Ave., Tbit. in N. Conc. foundation No. 65 Moray Village, 3m W. & 0.1m below brick of N.E. Cor. of apartment unit.
ELEV. 238.871m	
NO.	REVISIONS
DATE	BY

KGS GROUP CONSULTING ENGINEERS
 SCATLIFF + MILLER + MURRAY Inc.
 TEL: 204.784.0444 FAX: 204.817.0443 1-18 WIMMIE HOBBS WINNIPEG, MB CANADA

DESIGNED BY	CR	CHECKED BY	
DRAWN BY	DMW	APPROVED BY	
HOR. SCALE:	1:500	RELEASED FOR CONSTRUCTION:	
VERTICAL:	1:50	DATE	09/12/16

ENGINEER'S SEAL
 PROVINCE OF MANITOBA
M.C. ROWBOTHAM
 Member 22679
 REGISTERED PROFESSIONAL ENGINEER

THE CITY OF WINNIPEG PUBLIC WORKS DEPARTMENT
 PROJECT TITLE
2010 ACTIVE TRANSPORTATION / INFRASTRUCTURE STIMULUS PROGRAM
 MORAY ST. - NESS AVE. TO MURRAY PARK RD. STA. 1+00 TO STA. 3+25

SHEET 19 OF 35
 COMPUTER FILE NAME 09-0107-21
 CITY DRAWING NUMBER 19

CONSULTANT DRAWING NO. 09-0107-21_C19