


PLAN
SCALE: 1:200

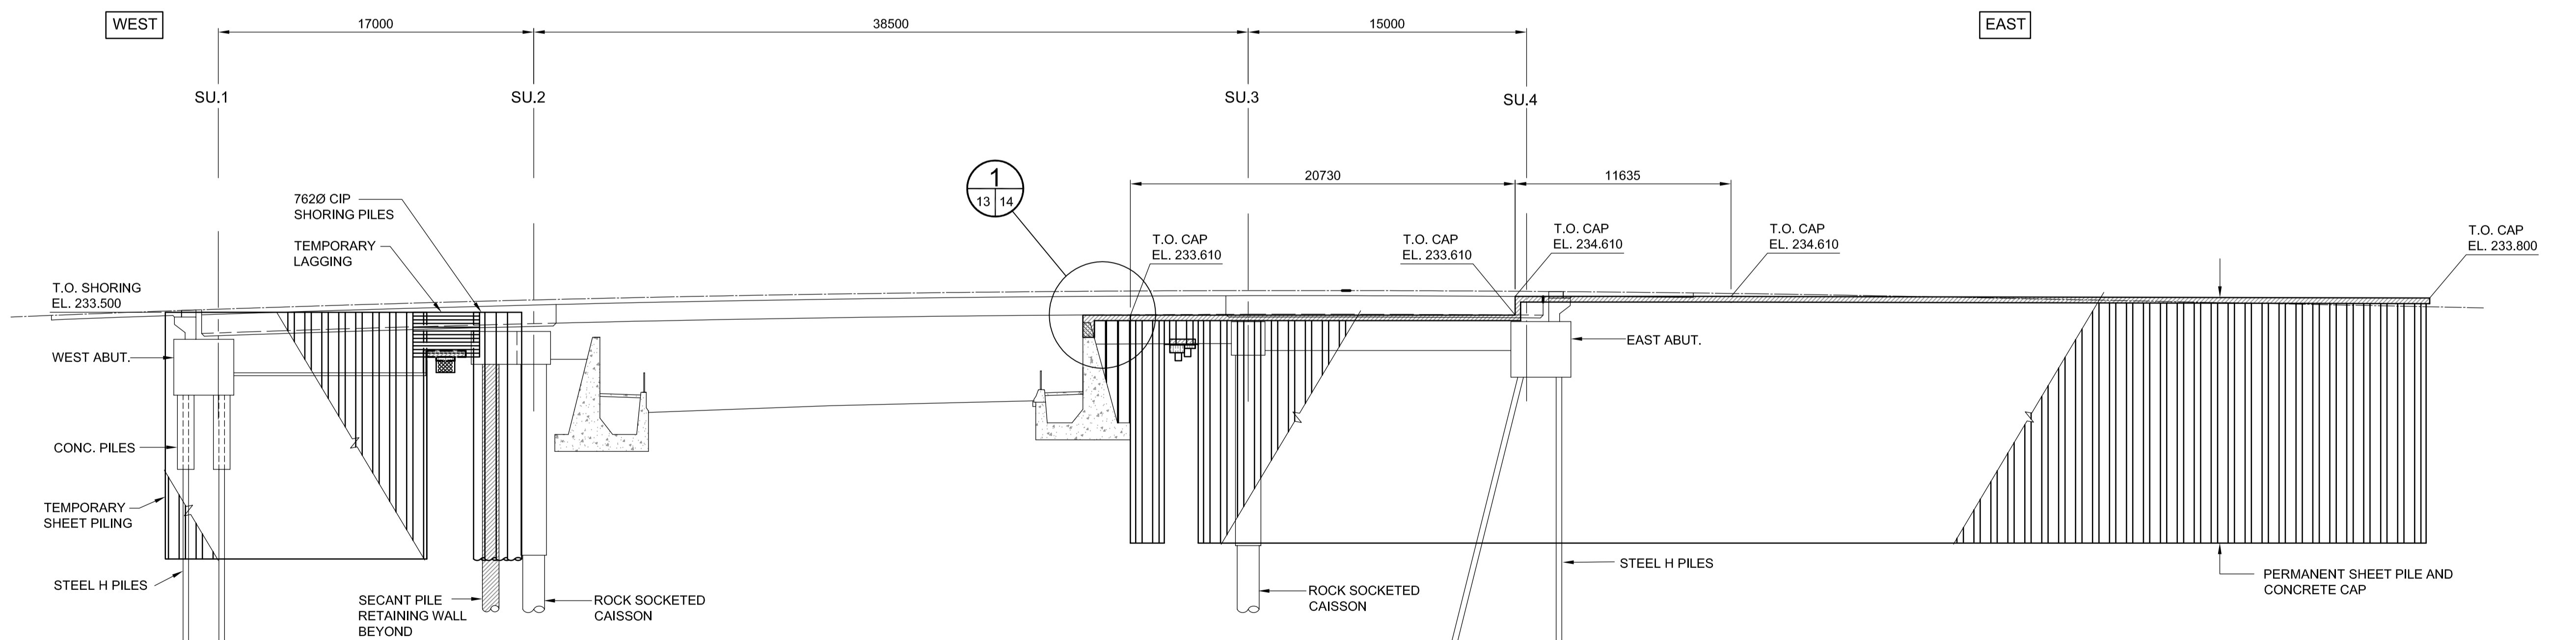

ELEVATION LOOKING NORTH
SCALE: 1:200



DO NOT SCALE THIS DOCUMENT. ALL MEASUREMENTS MUST BE OBTAINED FROM STATED DIMENSIONS. This drawing has been prepared for the use of AECOM's client and may not be used, reproduced or relied upon by third parties, except as agreed by AECOM and its client, as required by law or for use by governmental reviewing agencies. AECOM accepts no responsibility, and denies any liability whatsoever, to any party that modifies this drawing without AECOM's express written consent.

LOCATION UNDERGROUND	APPROVED STRUCTURES	B.M. ELEV.	DESIGNED BY
SUPV. U/G STRUCTURES COMMITTEE	DATE		FK
			DRAWN BY
			KAA
			CHECKED BY
			APPROVED BY
			HOR. SCALE
			VERTICAL
1	ISSUED FOR TENDER	10/05/14	DATE
			2010/05/14
			DATE
			2010/05/14

RELEASED FOR CONSTRUCTION ORIGINAL SIGNED BY RANDY FINGAS DATE 2010/05/14		CONSULTANT PROJECT NO. 088813	

SOUTHWEST RAPID TRANSIT CORRIDOR - STAGE 1 OSBORNE STATION & ASSOCIATED WORKS	
SHORING PLAN AND ELEVATION	

CITY DRAWING NUMBER B237-10-13	SHEET 13	OF 121
CONSULTANT DRAWING NUMBER C5-S1001-T		

L:\work\112000\112007\02a-cad\Prj_CAD\Standards\Prj_Borders\Contract 5-Title Block.dwg