


F:\2009\1200-1299\2009-1280\dwg\2009-1280_S2102-S2105 Sections.dwg

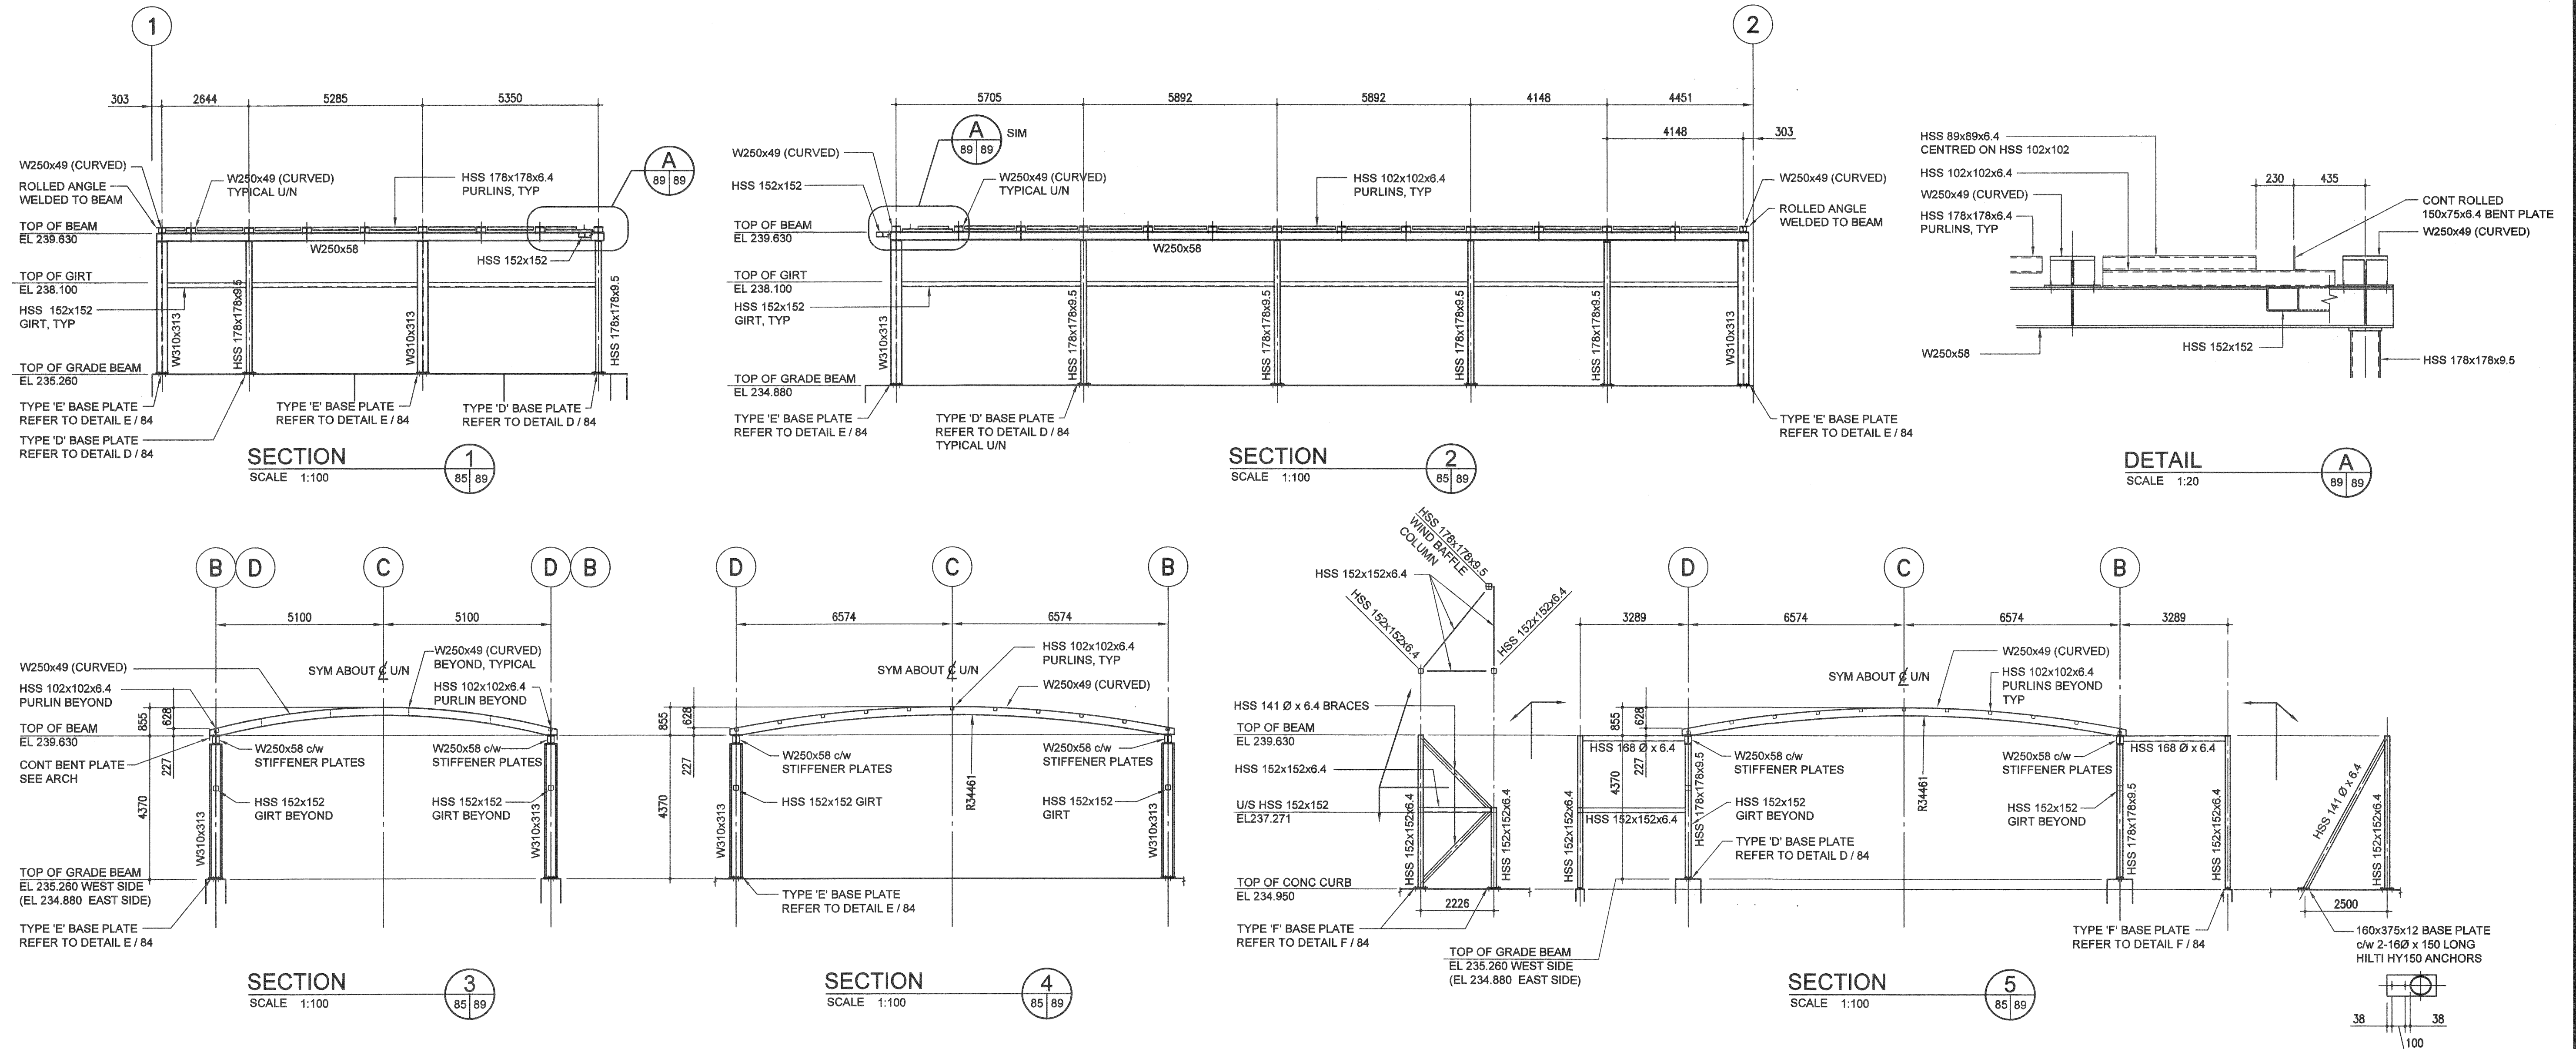

200-275 Carlton Street
Winnipeg, Manitoba R3C 5N6
T 204.943.7201
F 204.943.7207
2009-1280

Crosier Kilgour & Partners Ltd.
CONSULTING STRUCTURAL ENGINEERS

APECM
Certificate of Authorization
Crosier Kilgour & Partners Ltd.
No. 235 Date: May 14, 2010

LOCATION UNDERGROUND APPROVED STRUCTURES
SUPV. U/O STRUCTURES COMMITTEE DATE
NOTE:
LOCATION OF UNDERGROUND STRUCTURES AS SHOWN ARE BASED ON THE BEST INFORMATION AVAILABLE, BUT NO GUARANTEE IS GIVEN THAT ALL EXISTING UTILITIES ARE SHOWN OR THAT THE GIVEN LOCATIONS ARE EXACT. CONFIRMATION OF EXISTENCE AND EXACT LOCATION FOR ALL SERVICES MUST BE OBTAINED FROM THE INDIVIDUAL UTILITIES BEFORE PROCEEDING WITH CONSTRUCTION.

NO.	REVISIONS	DATE	BY
1	ISSUED FOR TENDER	10/05/14	TKM

DESIGNED BY BMN / TKM	CHECKED BY CL	APPROVED BY BMN / TKM	HOR. SCALE VERTICAL

DATE	2010/05/14
DATE	2010/05/14

DILLON CONSULTING
RELEASED FOR CONSTRUCTION
ORIGINAL SIGNED BY RANDY FINGAS
DATE 2010/05/14

ENGINEER'S SEAL
PROVINCE OF MANITOBA
T.K. WALKIEWICZ
REGISTERED PROFESSIONAL ENGINEER
MAY 13/10
CONSULTANT PROJECT NO.
088813

THE CITY OF WINNIPEG
TRANSIT DEPARTMENT
SOUTHWEST RAPID TRANSIT CORRIDOR - STAGE 1
OSBORNE STATION & ASSOCIATED WORKS
SECTIONS
CITY DRAWING NUMBER
B237-10-89
SHEET 89 OF 121
CONSULTANT DRAWING NUMBER
C5-2105-T