



GENERAL NOTES: SPRINKLERS


- 1. SPRINKLER CONTRACTOR SHALL DELETE OR ADD SPRINKLER HEADS AS REQUIRED BY N.F.P.A 13.
- LAYOUT OF HEADS SHALL NOT CONFLICT WITH LIGHTING, GRILLE & DUCTWORK, INCLUDING RIDGES & VALLEYS.
 SPRINKLER CONTRACTOR SHALL OBTAIN ELECTRICAL PLANS AND SHALL SUPPLY AND INSTALL ALL VALVES, FLOW SWITCHES, ETC... TO MATCH FIRE ALARM ZONING.
- 4. LAYOUT SHALL BE UNIFORM. SYMMETRICAL ETC.
 5. SPRINKLER HEADS TO HAVE WIRE CAGES OR SIMILAR TO MINIMIZE DESTRUCTION FROM MECHANICAL IMPACT.


DRAWING NOTES

- SEE SCHEMATIC DETAIL.


 SEE SCHEMATIC DETAIL.

 EXTERNAL 190 (¾") NON-FREEZE WATER HOSE HYDRANT IN LOCK BOX. PIPE TO INCLUDE SHUT-OFF VALVE IN MECHANICAL BUILDING AND INLINE BACK FLOW VALVE.
- 3 SPRINKLER PIPING LAYOUT IS SUBJECT TO MODIFICATION BY SPRINKLER CONSULTANT.

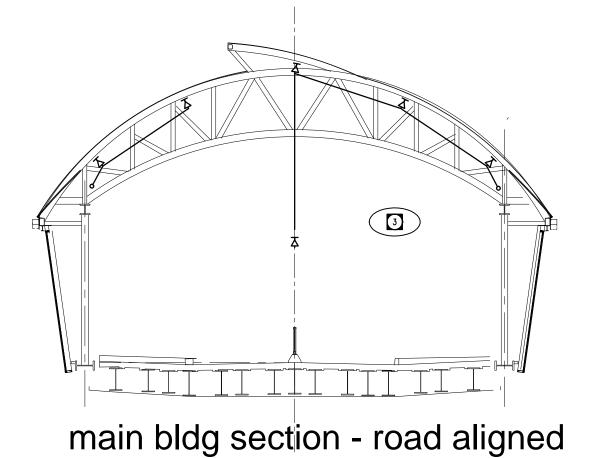

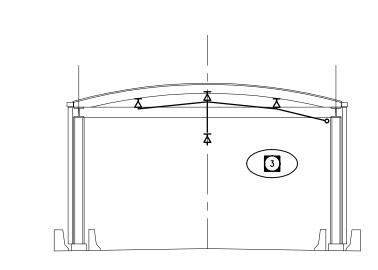

wind baffle section - road aligned grid lines 1-1 and 25-25

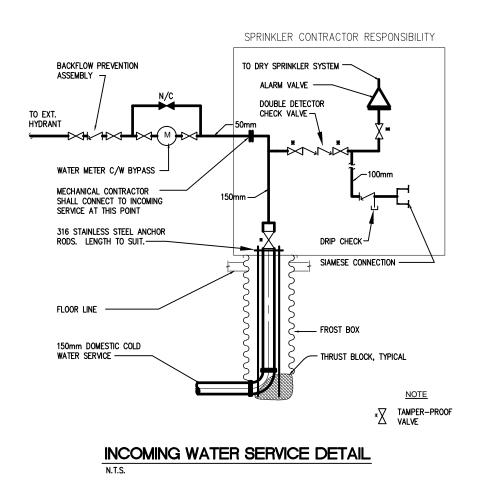

THIS DRAWING TO BE USED AS A GUIDE ONLY.
SPRINKLER SYSTEM TO BE INSTALLED AS PER
N.F.P.A. #13 AND IN STRICT ACCORDANCE WITH
ALL LOCAL CODES AND REGULATIONS.
COORDINATE ALL REQUIREMENTS WITH ALL
AUTHORITIES HAVING JURISDICTION.

Certificate of Authorization

Nova 3 Engineering Ltd.

No.962 Date: 2010/05/13

NOVA 3 ENGINEERING LTD.


CONSULTING ENGINEERS

201–120 FORT STREET TEL.: (204) 943–6142
WINNIPEG, MANITOBA FAX.: (204) 942–1276
R3C 1C7 JN.29187

THIS DRAWING IS THE EXCLUSIVE PROPERTY OF NOVA 3 ENGINEERING LTD.
AND MAY ONLY BE REPRODUCED WITH THE WRITTEN PERMISSION OF
NOVA 3 ENGINEERING LTD.
THE CONCEPT AND DESIGN INCORPORATED INTO THIS DRAWING ARE BASED
ON INFORMATION PROVIDED BY THE CLIENT AND OTHER RELATED SOURCES.
PROFESSIONAL ENGINEER ACCEPTS NO RESPONSIBILITY FOR DRAWING AND
DESIGN UNLESS DRAWING IS ACCOMPANIED BY ORIGINAL SEALED AND
SIGNED LETTER OF INTENT AND CERTIFICATE OF INSPECTION.

ERING LTD.	
GINEERS	
4) 943–6142 4) 942–1276	
GINEERING LTD. SION OF	
NG ARE BASED ATED SOURCES. DRAWING AND	
ALED AND ·	ASSOCIATE ARCHITECT:
	Friesen Tokar Architects + Landscape + Interior

LOCATION APPROVED UNDERGROUND STRUCTURES	B.M ELE				DESIGNED BY	IS	gpparchitecture	EN
SUPV. U/G STRUCTURES DATE					DRAWN BY	IS	Spharomeorare	
COMMITTEE					CHECKED BY	JHG		
NOTE: LOCATION OF UNDERGROUND STRUCTURES AS SHOWN ARE BASED ON THE BEST INFORMATION					APPROVED BY	JHG	DILLON CONSULTING	
SHOWN ARE BASED ON THE BEST INFORMATION AVAILABLE. BUT NO GUARANTEE IS GIVEN THAT ALL EXISTING UTILITIES ARE SHOWN OR THAT THE GIVEN LOCATIONS ARE EXACT. CONFIRMATION OF EXISTENCE AND EXACT LOCATION OF ALL SERVICES MUST BE	1	ISSUED FOR TENDER	10/05/14	IS	HOR. SCALE	as noted	RELEASED FOR CONSTRUCTION	СО
OBTAINED FROM THE INDIVIDUAL UTILITIES 動物原のRE PROCEEDING WITH CONSTRUCTION.	NO.	REVISIONS	DATE	BY	DATE	2010/05/14	DATE	

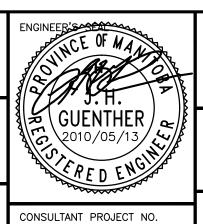

088813

Winnipeg	THE CITY OF WINNIPEG
l wuunbeg	

Winnipeg			
SOUTHWEST RAPID TRANSIT CORRIDOR - STAGE 1	CITY DRAWING NUMBER B237-10-95		
OSBORNE STATION & ASSOCIATED WORKS	SHEET 95 OF 121		
	CONSULTANT DRAWING NUMBER		
SPRINKLERS / WATER	C5-M2301-T		