


TYPICAL SECTION
 MULTI-USE PATH
 FRONTING LINDSAY STREET

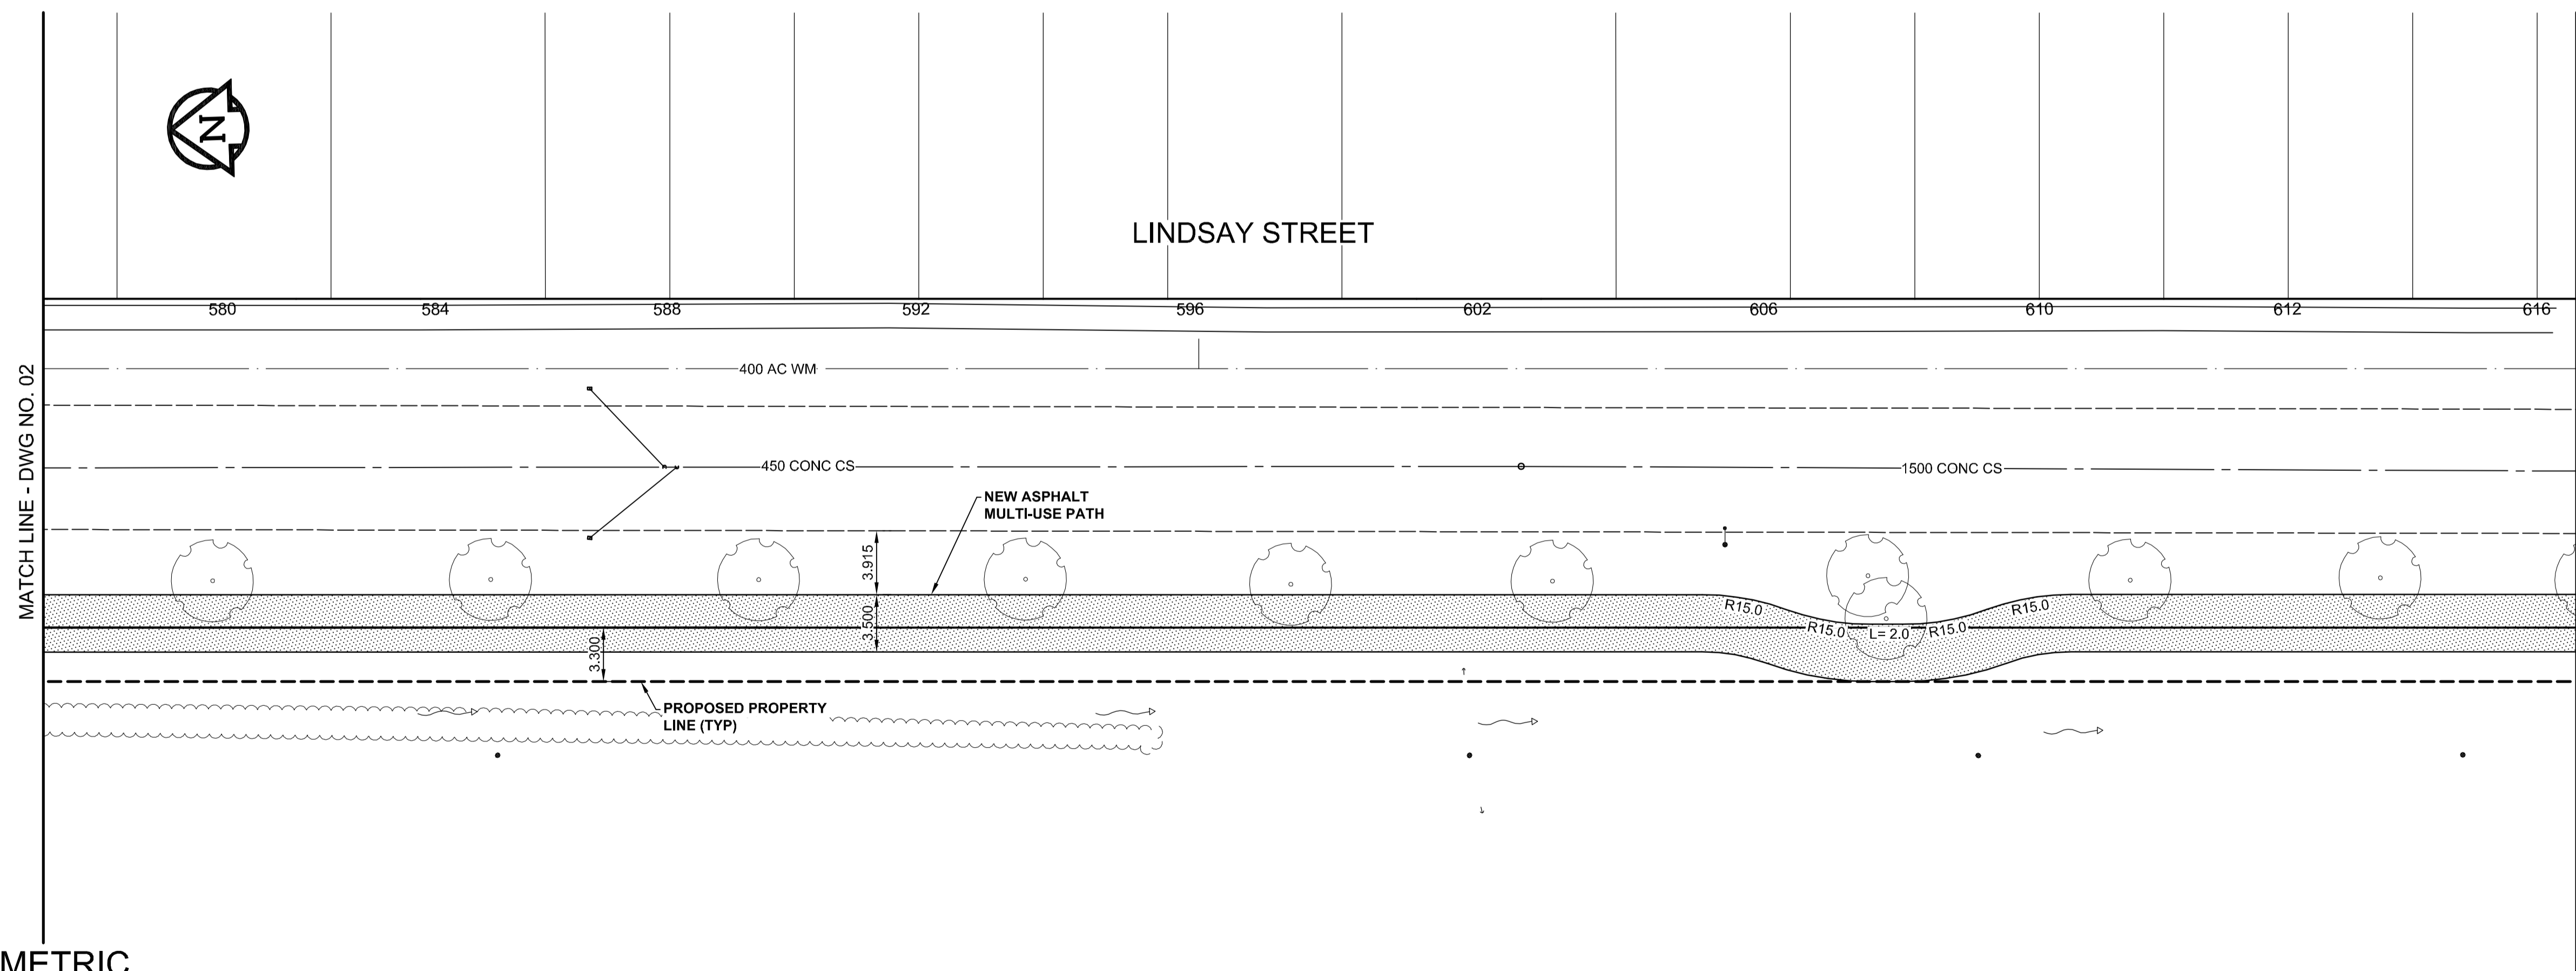

SCALE 1:250

AECOM
 Certificate of Authorization
 AECOM Canada Ltd.
 No. 4671 Date: *June 8/10*
 BID OPPORTUNITY NO. 307-2010

METRIC
 WHOLE NUMBERS INDICATE MILLIMETRES
 DECIMALIZED NUMBERS INDICATE METRES

	GAS		MANHOLE
	MTS		CATCH BASIN / CATCH PIT
	HYDRO		CURB INLET WITH BOX
	CATV/FO		TREE
	TRAFFIC SIGNALS/PIT		TEST HOLE
	LAND DRAINAGE SEWER		PROPERTY LINE
	SANITARY/COMBINED SEWER		SURVEY BAR
	SSP/DCP		FENCE
	WATERMAIN		BOC/EOPAVT
	SUBDRAIN		ELEVATION (33.100)
	DITCH		TRAFFIC SIGN
	EXISTING		LEGEND - PLAN
	NEW		LEGEND - PLAN
	EXISTING		LEGEND - PLAN
	NEW		LEGEND - PLAN
	EXISTING		LEGEND - PLAN
	NEW		LEGEND - PLAN
	EXISTING		LEGEND - PLAN
	NEW		LEGEND - PLAN

	CONCRETE PAVEMENT
	ASPHALT PAVEMENT
	CONC. SIDEWALK/MEDIAN
	PAVING STONE
	GRAVEL
	RAMP CURB
	PLANING/REMOVAL

LOCATION APPROVED
 UNDERGROUND STRUCTURES

BM -
 ELEV -

DESIGNED BY: JGK/GFN
 CHECKED BY: JC
 DRAWN BY: KLC
 APPROVED BY: TGS
 HOR. SCALE: 1:250
 VERT. SCALE: 1:10
 DATE: 10/06/09

0 ISSUED FOR CONSTRUCTION 10/06/09 KLC
 NO. REVISIONS YYMMDD BY

AECOM

This drawing has been prepared for the use of AECOM's client and may not be used, reproduced or relied upon by third parties, except as agreed by AECOM and its client, as required by law or for use by governmental reviewing agencies. AECOM accepts no responsibility, and denies any liability whatsoever, to any party that modifies this drawing without AECOM's express written consent. Do not scale this document. All measurements must be obtained from stated dimensions.

DESIGNED BY: JGK/GFN
 CHECKED BY: JC
 DRAWN BY: KLC
 APPROVED BY: TGS
 HOR. SCALE: 1:250
 VERT. SCALE: 1:10
 DATE: 10/06/09

PROFESSIONAL'S SEAL
 PROVINCE OF MANITOBA
 REGISTERED PROFESSIONAL ENGINEER
 J.N. CRANG
 June 8/10

THE CITY OF WINNIPEG
 PUBLIC WORKS DEPARTMENT
 ENGINEERING DIVISION

2010 ACTIVE TRANSPORTATION/
 INFRASTRUCTURE STIMULUS PROGRAM

FLEET/ WARSAW AVENUE
 LINDSAY STREET
 CORYDON AVENUE TO FLEET AVENUE
 MULTI-USE PATH

CITY DRAWING NUMBER: W-377-02
 SHEET 2 OF 22
 DRAWING No. 02
 REV 0