
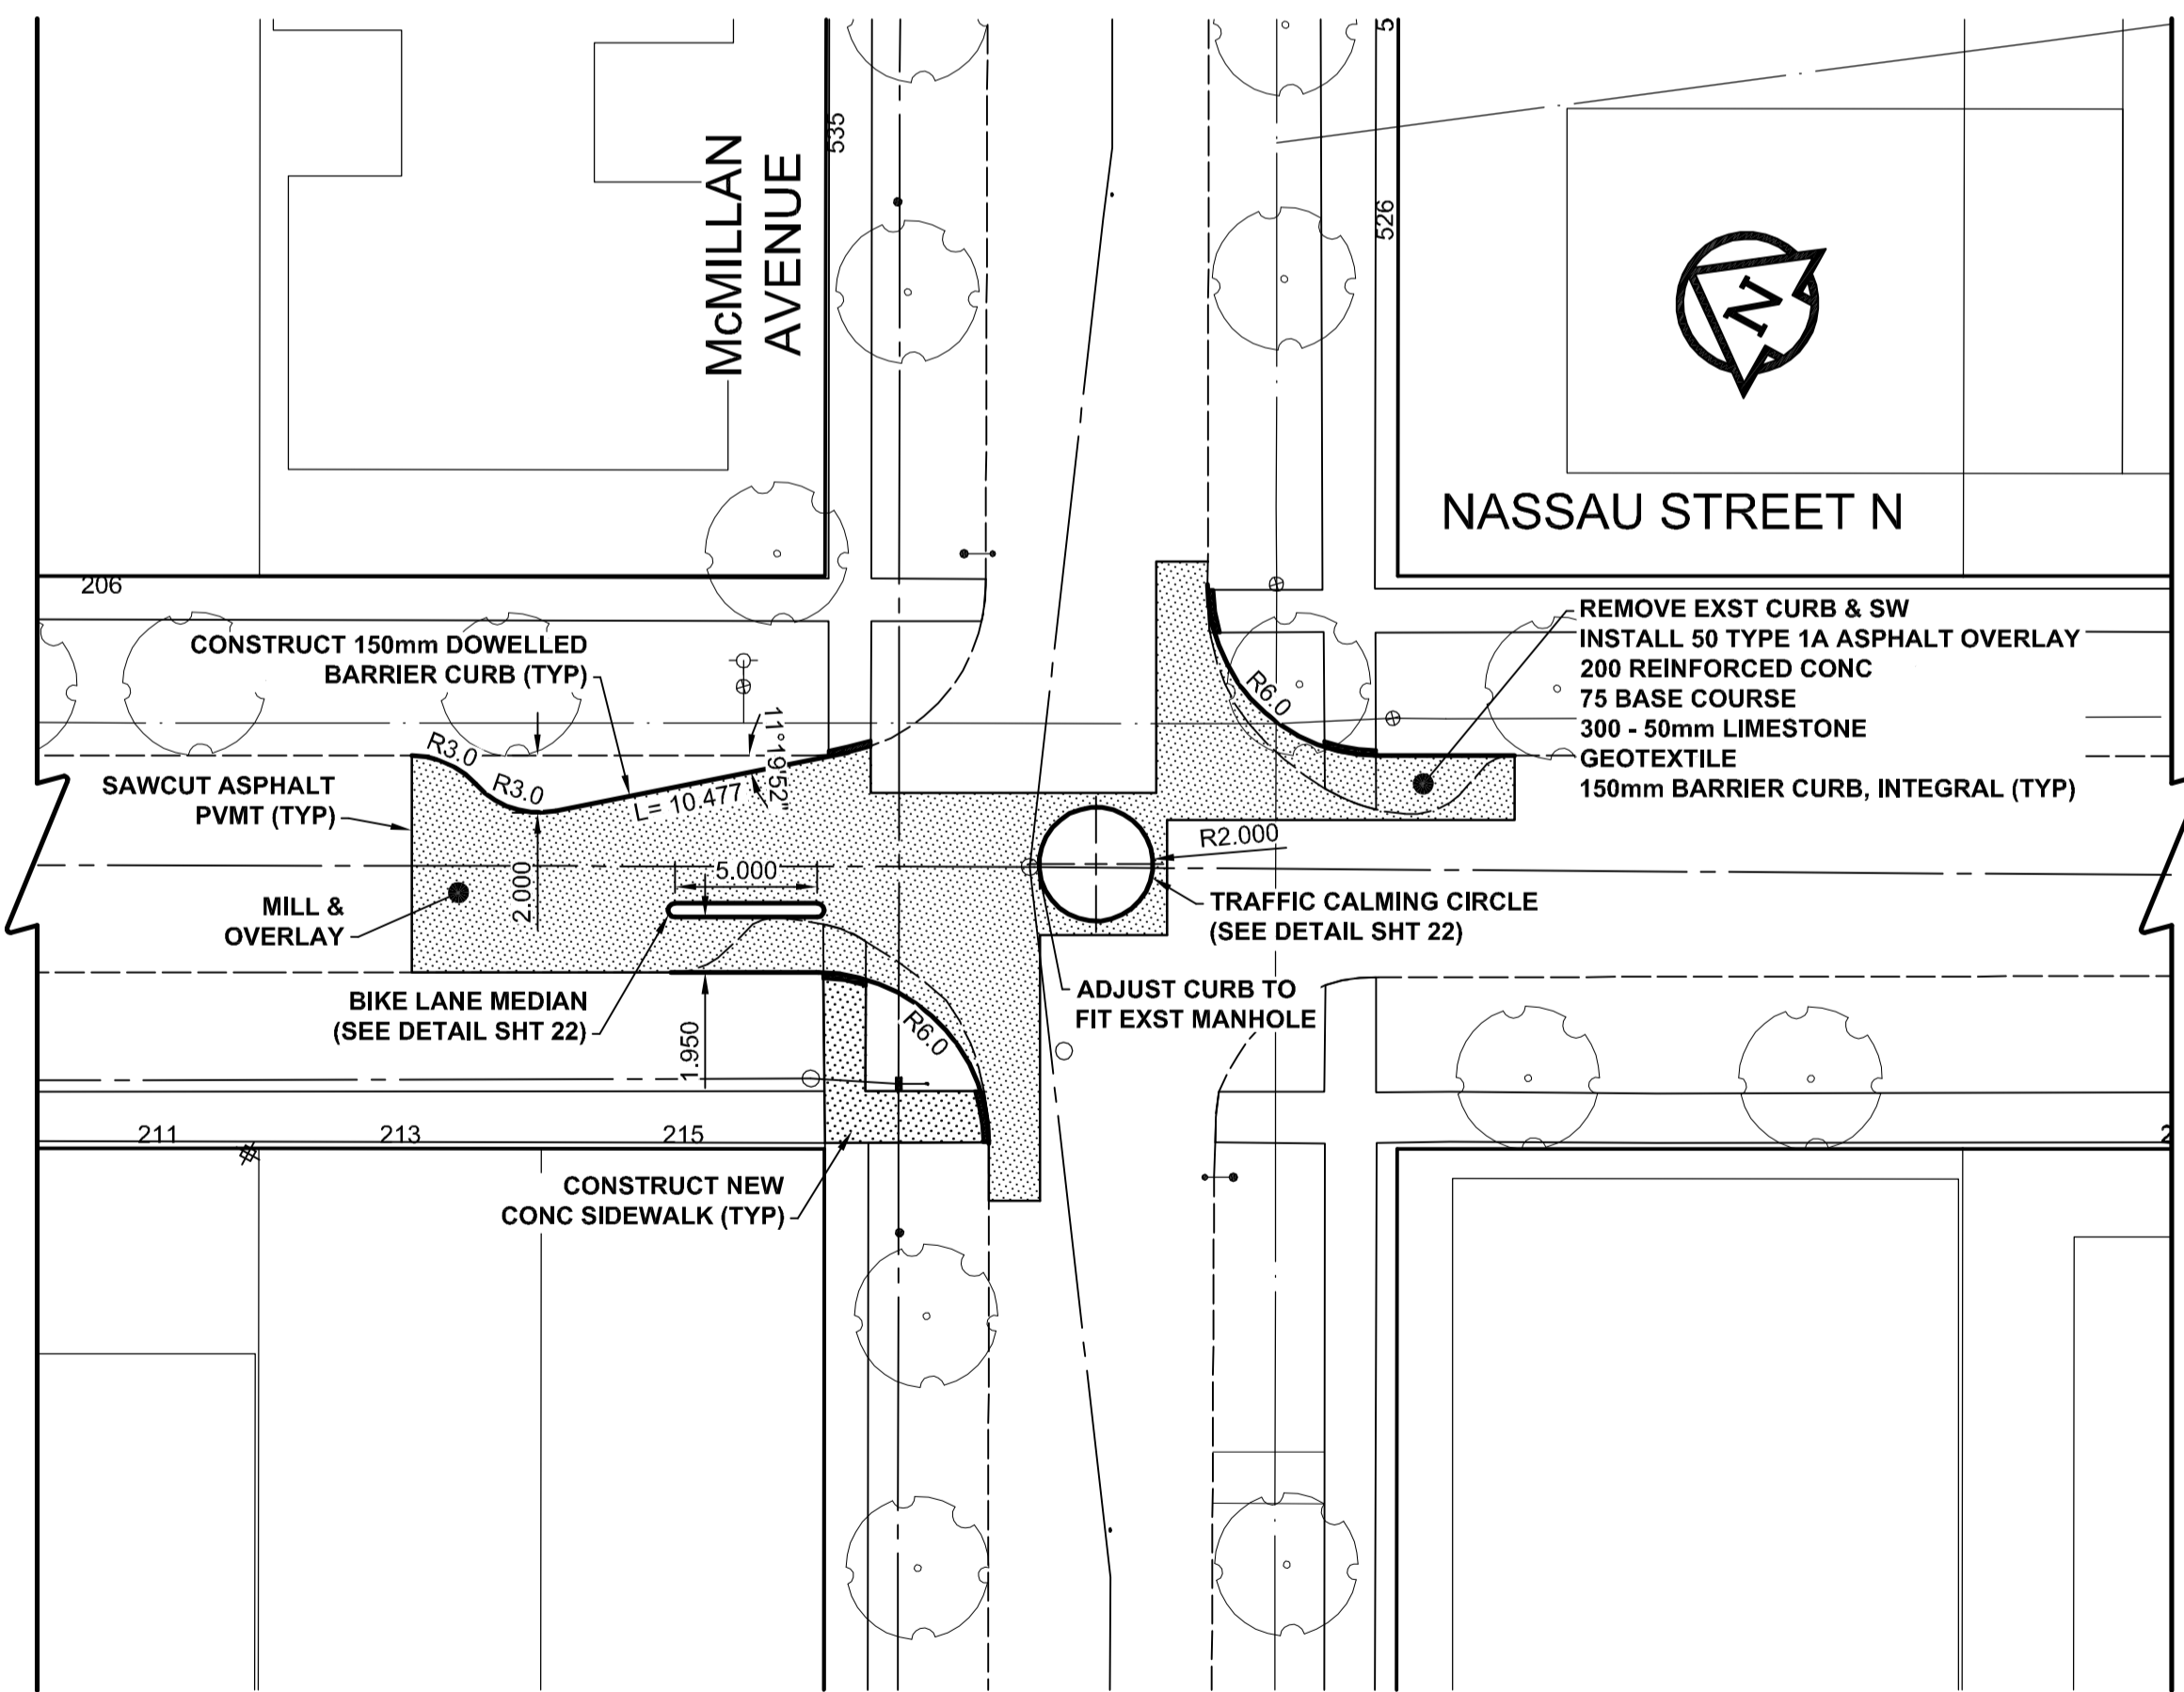



A1 SIZE 23.4" x 33.1" (594mm x 841mm)

PLOT: 10/06/08 4:35:07 PM

AECOM FILE NAME: 060144303_06-CT1002_RX.dwg Saved By: cooperkd

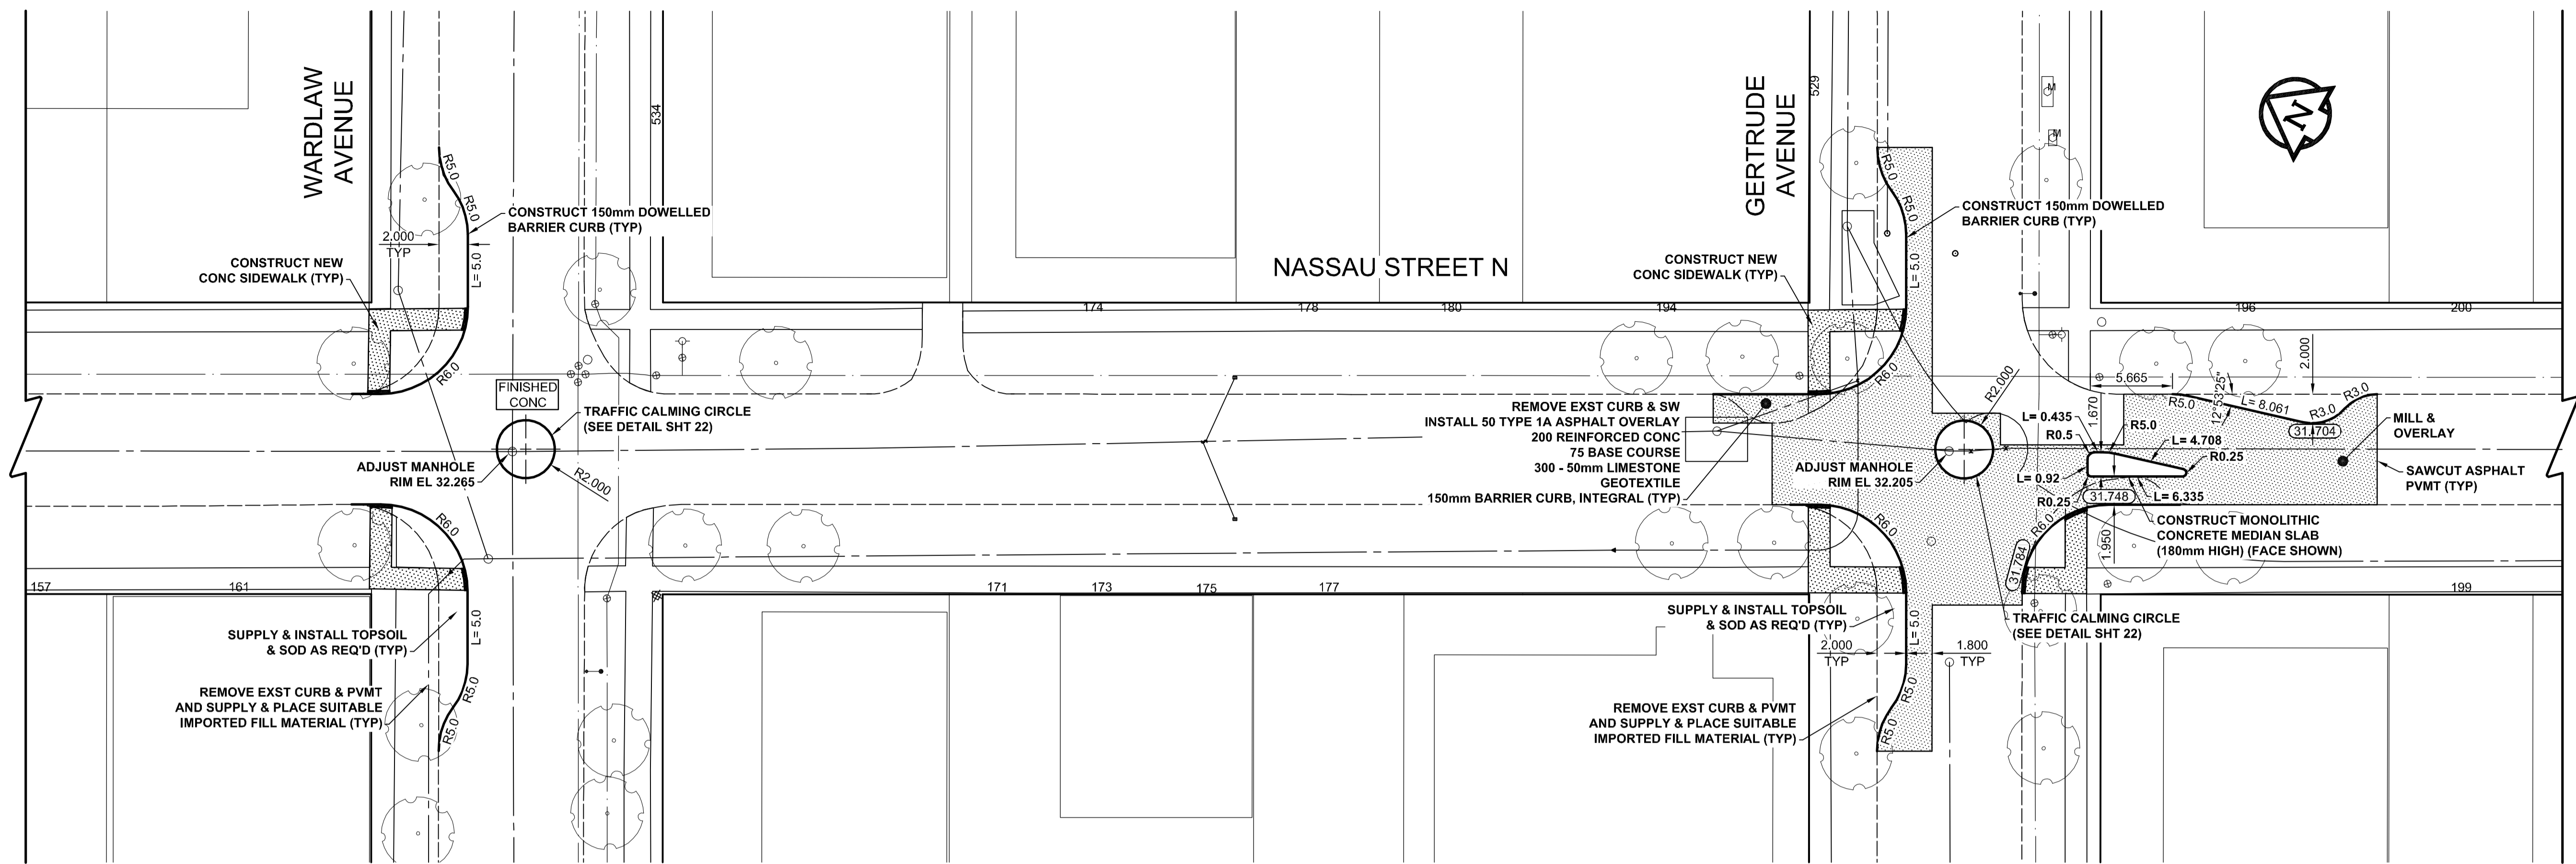

METRIC
WHOLE NUMBERS INDICATE MILLIMETRES
DECIMALIZED NUMBERS INDICATE METRES

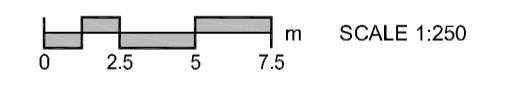

AECOM
Certificate of Authorization
AECOM Canada Ltd.
No. 4671 Date: *June 8/10*


BID OPPORTUNITY NO. 307-2010

---	GAS	○	MANHOLE	●
---	MTS	□	CATCH BASIN / CATCH PIT	■
---	HYDRO	△	CURB INLET WITH BOX	▲
---	CATV/FO	○	TREE	
---	TRAFFIC SIGNALS/PIT	⊕	TEST HOLE	⊕
---	LAND DRAINAGE SEWER	⊕	PROPERTY LINE	
---	SANITARY/COMBINED SEWER	⊕	SURVEY BAR	
---	SSP/DCP	⊕	FENCE	
---	WATERMAIN	---	BOC/EOPAVT	---
---	SUBDRAIN	---	ELEVATION	---
---	DITCH	---	TRAFFIC SIGN	---
---	EXISTING	---	LEGEND - PLAN	---
---	NEW	---	LEGEND - PLAN	---
---	EXISTING	---	LEGEND - PLAN	---
---	NEW	---	LEGEND - PLAN	---

---	CONCRETE PAVEMENT	---
---	ASPHALT PAVEMENT	---
---	CONC. SIDEWALK/MEDIAN	---
---	PAVING STONE	---
---	GRAVEL	---
---	RAMP CURB	---
---	PLANING/REMOVAL	---
---	LEGEND - PLAN	---
---	NEW	---

---	LOCATION APPROVED	---
---	UNDERGROUND STRUCTURES	---
---	DATE	---
---	COMMITTEE	---
---	NOTE:	---
---	LOCATION OF UNDERGROUND STRUCTURES	---
---	AS SHOWN ARE BASED ON THE BEST	---
---	INFORMATION AVAILABLE. BUT NO	---
---	GUARANTEE IS GIVEN THAT ALL EXISTING	---
---	UTILITIES ARE SHOWN OR THAT THE GIVEN	---
---	LOCATIONS ARE EXACT. CONFIRMATION OF	---
---	EXISTENCE AND EXACT LOCATION OF ALL	---
---	SERVICES MUST BE OBTAINED FROM THE	---
---	INDIVIDUAL UTILITIES BEFORE PROCEEDING	---
---	WITH CONSTRUCTION.	---

---	DESIGNED BY	JGK/GFN	CHECKED BY	JC
---	DRAWN BY	KLC	APPROVED BY	TGS
---	HOR. SCALE	1:250	RELEASED FOR CONSTRUCTION	
---	VERT. SCALE	1:10		
---	DATE	10/06/09	DATE	<i>June 8, 2010</i>

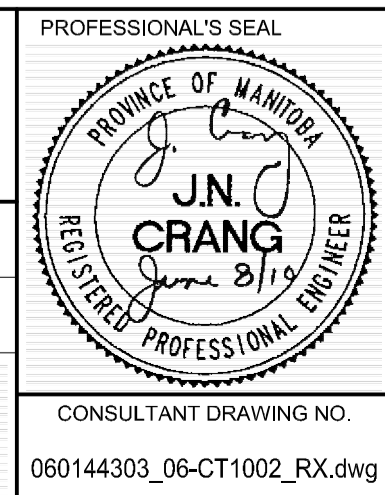

THE CITY OF WINNIPEG
PUBLIC WORKS DEPARTMENT
ENGINEERING DIVISION

2010 ACTIVE TRANSPORTATION/ INFRASTRUCTURE STIMULUS PROGRAM
NASSAU STREET N
WARDLAW AVENUE TO
MCMILLAN AVENUE
TRAFFIC CALMING CIRCLES, CURB
EXTENSIONS, AND ONE-WAY CONVERSIONS

CITY DRAWING NUMBER: W-377-15
SHEET 15 OF 22
DRAWING No. 15
REV 0