

Red River

Winnipeg
THE CITY OF WINNIPEG
WATER AND WASTE DEPARTMENT

2009 SEWER CLEANING AND INSPECTION



Contract No.
Bid Opportunity No. 31-2010

EAST AREA 1 WASTEWATER
SEWER DISTRICT

SCALE 1:2,500 - UTM NAD 83 ZONE 14

- LEGEND**
- EAST AREA 1 DISTRICT BOUNDARY
 - WWS SEWER MAIN
 - WWS SEWER MAN
 - WWS MANHOLE
 - WWS PLUG
 - SYNERGEN SEWER TROUBLE SPOT
 - LDS SEWER MAIN
 - LDS MANHOLE
 - WWS PLUG
 - WWS TEE

- ASSET TYPE IDENTIFIERS**
- SEWER MAIN = S-MA-####
 - MANHOLE = S-MH-####
 - SEWER TEE = S-ST-####
 - SEWER PLUG = S-SP-####

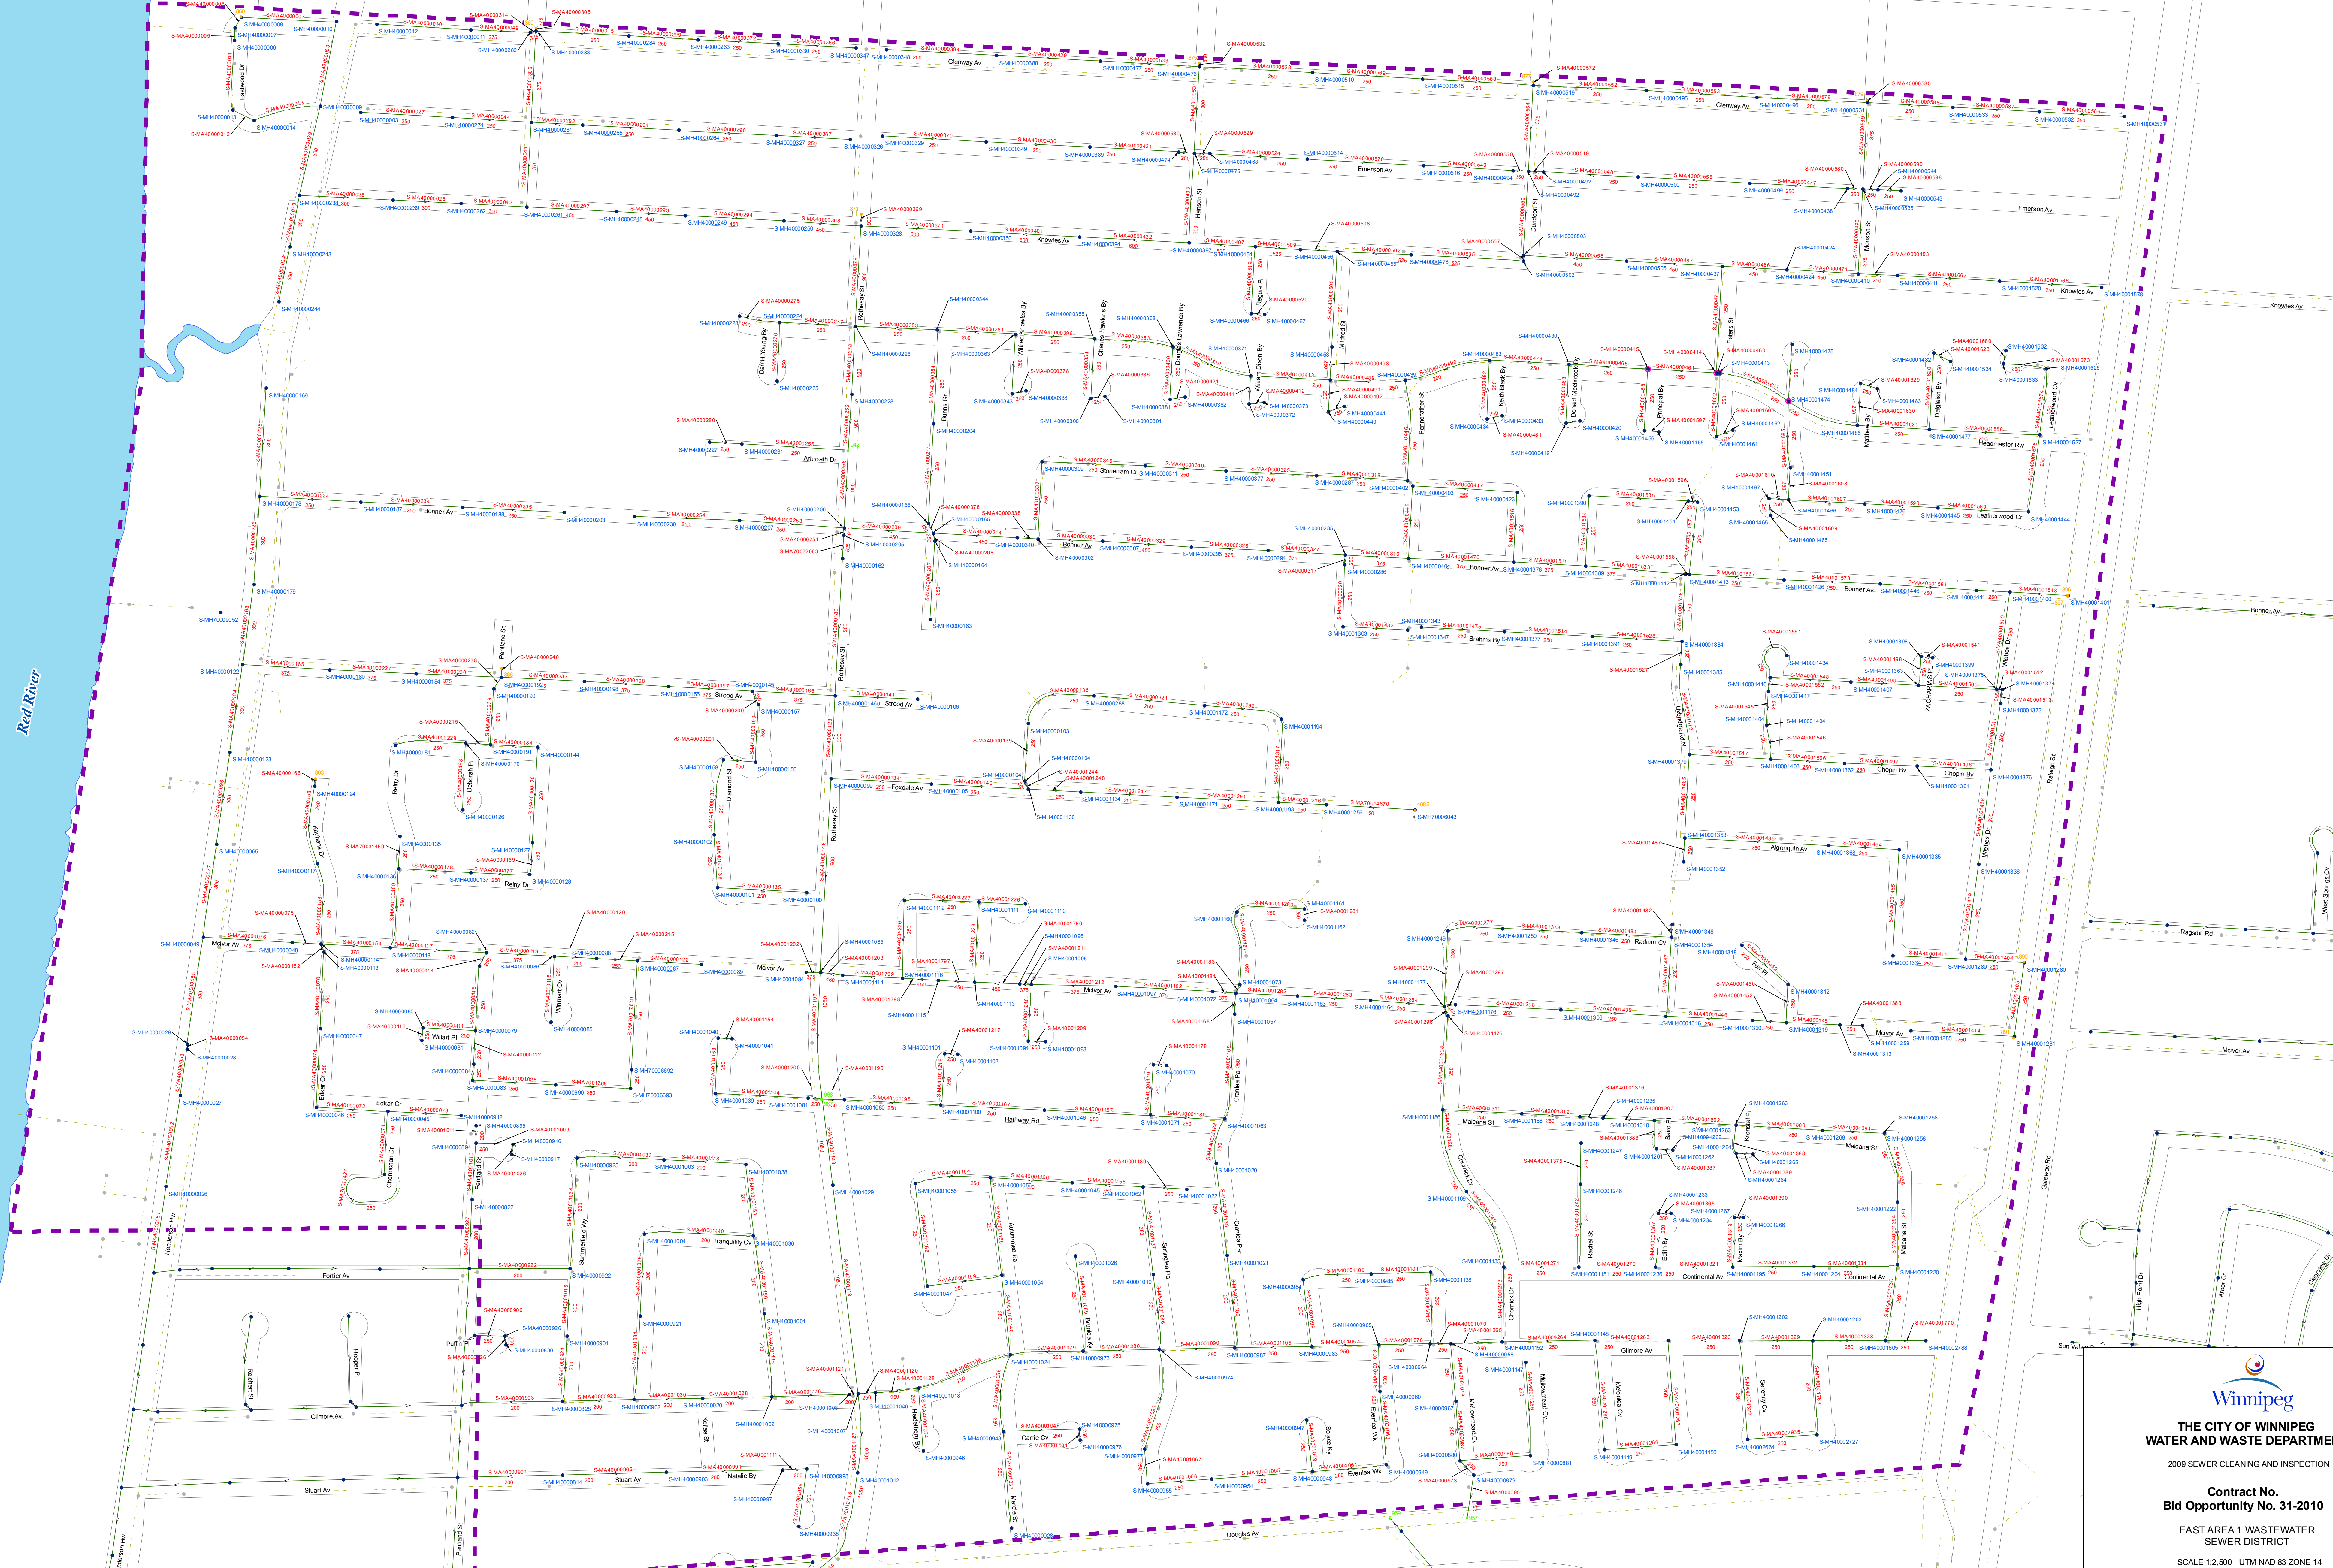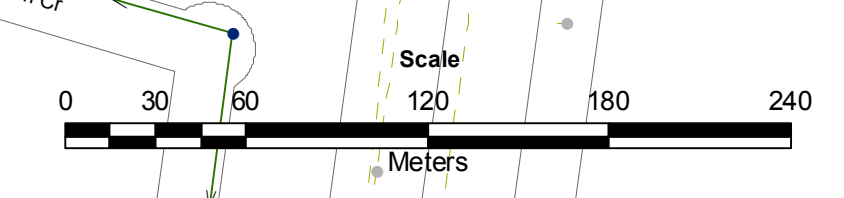

© 2010 Winnipeg Water and Waste Department. All rights reserved. Sewer cleaning and inspection map.