

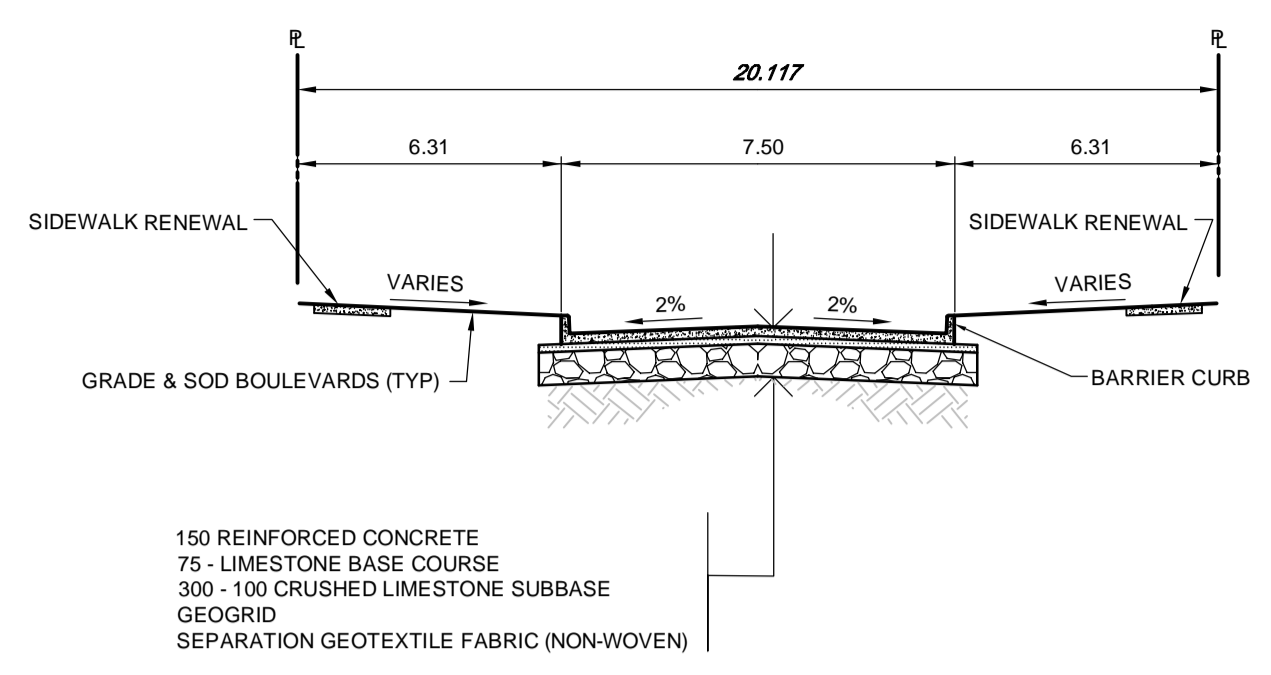


232.2
232.0
231.8
231.6

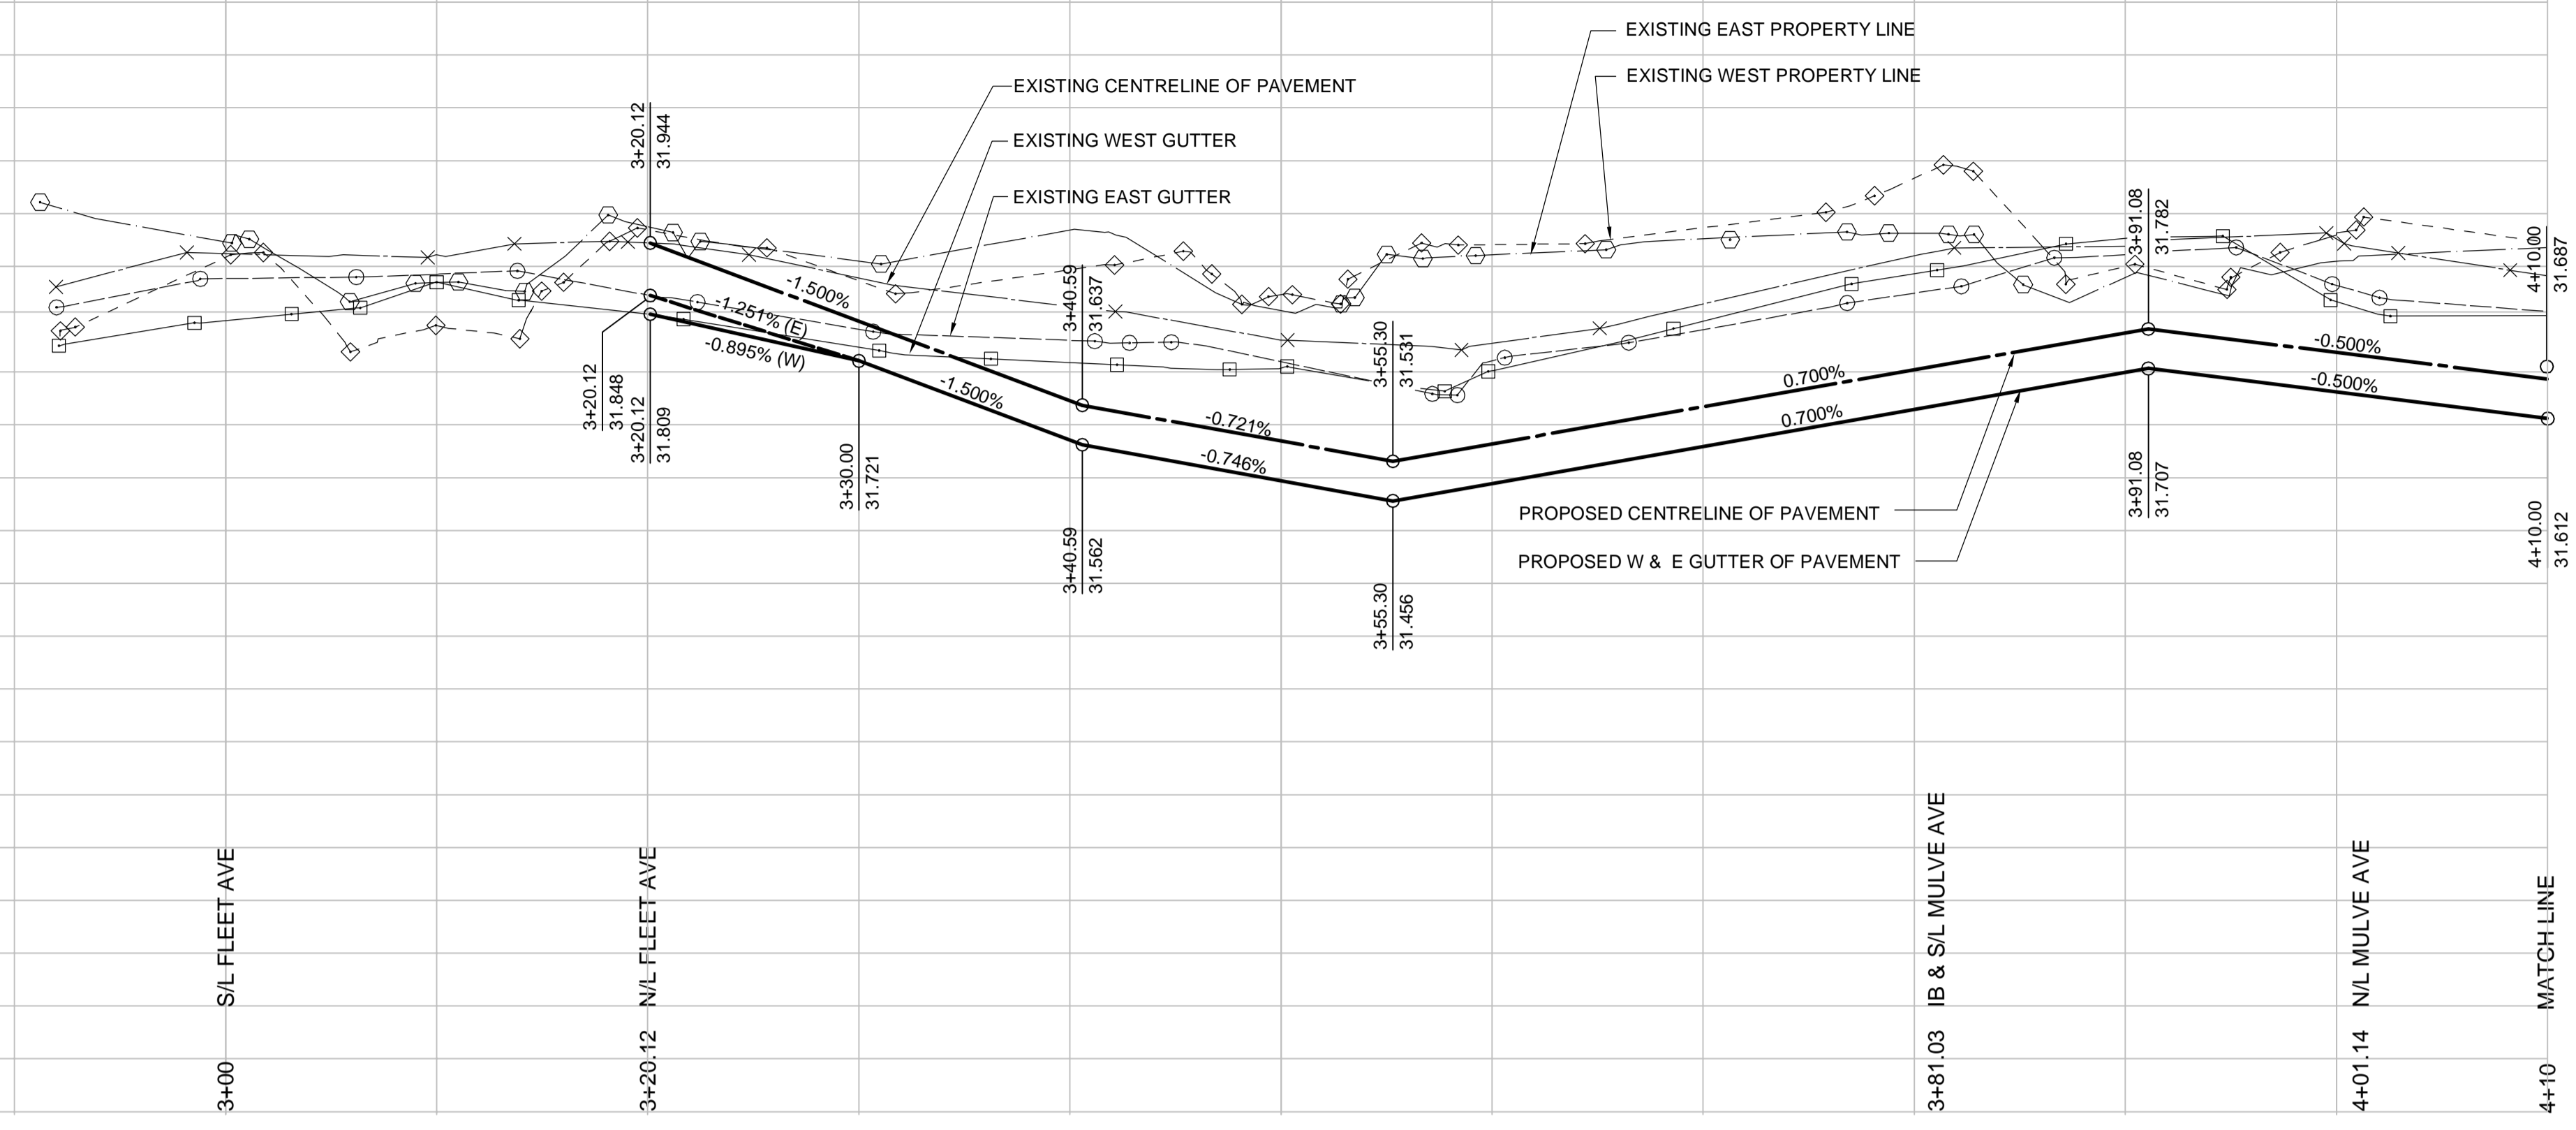

1 HUGO STREET CROSS SECTION
HOR 1:150, VER 1:75

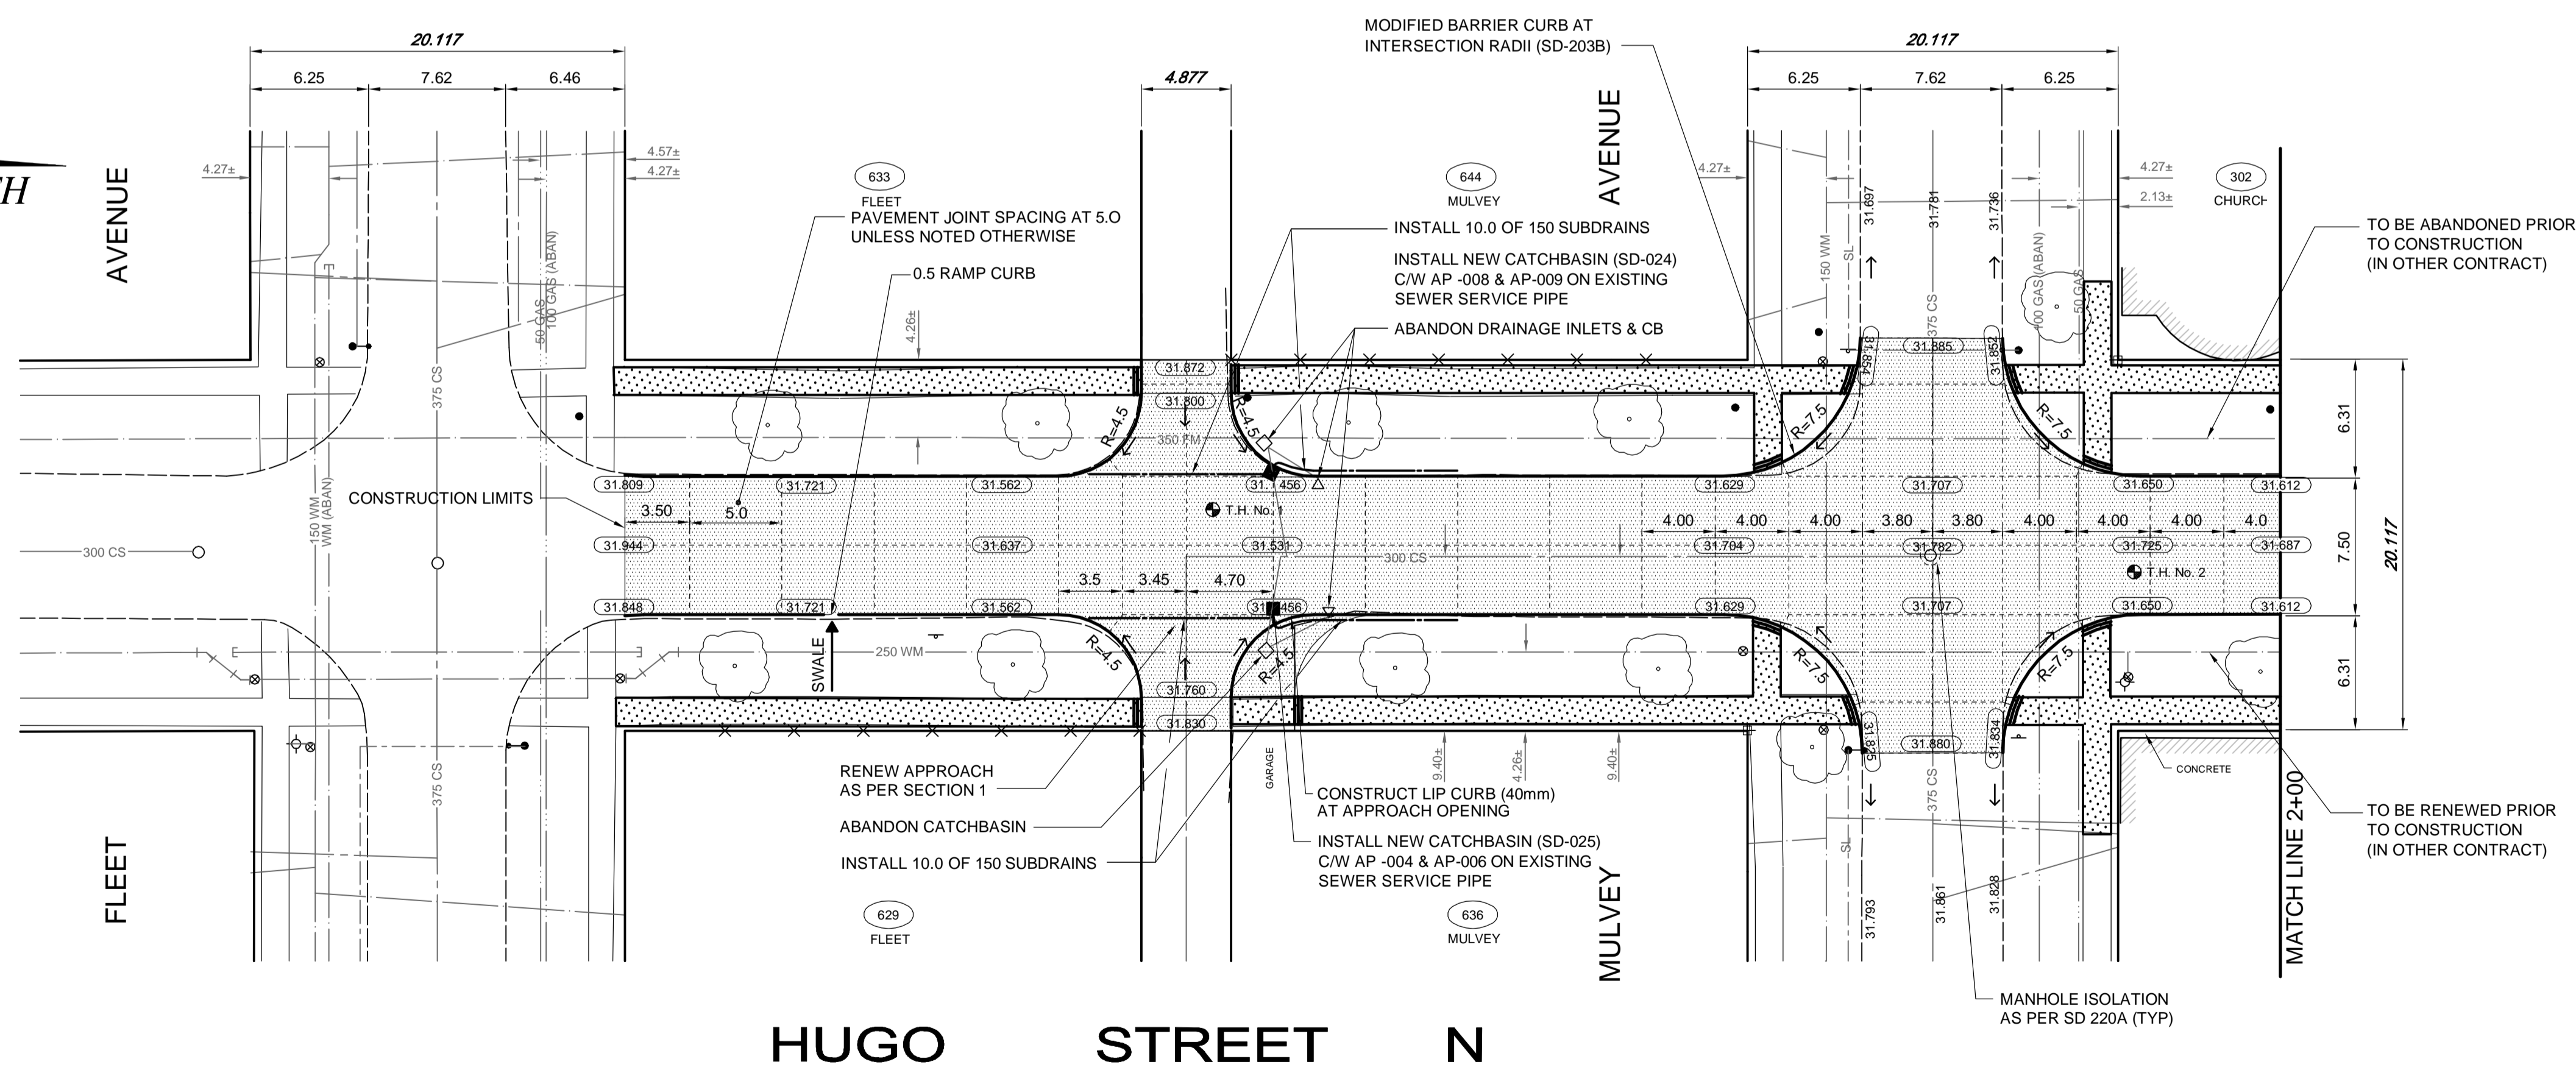

HUGO STREET N

APEGM
Certificate of Authorization
Wardrop Engineering Inc.
No. 195 Expiry: April 30, 2011

EXISTING	LEGEND-PLAN	PROPOSED	EXISTING	LEGEND-PLAN	PROPOSED	EXISTING	LEGEND-PLAN	PROPOSED
150 WM	WATERMAIN	150 WM	SWALE			TRAFFIC SIGNAL		
400 FM	FEEDERMAIN	400 FM	MANHOLE			GAS		
300 LDS	LAND DRAINAGE SEWER	300 LDS	CATCHBASIN			HYDRO		
250 WWS	WASTEWATER SEWER	250 WWS	HYDRO BOX			MTS		
300 CS	COMBINED SEWER	300 CS	HYDRO POLE			SPRINKLER		
200 FCM	FORCEMAIN	200 FCM	LIGHT STANDARD			ELEVATION		
	JUNCTIONS		ANCHOR			SIDEWALK		
	HYDRANT		TREE			CURB		
	VALVE		SURVEY BAR			ASPHALT		
	CURB STOP		SIGNAL CONTROLLER			CONCRETE		

LOCATION APPROVED UNDERGROUND STRUCTURES

SUPV. U/G STRUCTURES COMMITTEE DATE

NOTE: LOCATION OF UNDERGROUND STRUCTURES AS SHOWN ARE BASED ON THE BEST INFORMATION AVAILABLE. BUT NO GUARANTEE IS GIVEN THAT ALL EXISTING UTILITIES ARE SHOWN OR THAT THE GIVEN LOCATIONS ARE EXACT. CONFIRMATION OF EXISTENCE AND EXACT LOCATION OF ALL SERVICES MUST BE OBTAINED FROM THE INDIVIDUAL UTILITIES BEFORE PROCEEDING WITH CONSTRUCTION.

B.M. ELEV.	DATE	BY	
00	ISSUED FOR TENDER	10.05.07	DAL
NO.	REVISIONS	DATE	BY

WARDROP A TETRA TECH COMPANY

PEOPLE, PASSION, PERFORMANCE. TRUSTED GLOBALLY

DESIGNED BY TF CHECKED BY

DRAWN BY GMD APPROVED BY

HOR. SCALE: 1 : 250
VERTICAL: 1 : 10

RELEASED FOR CONSTRUCTION

CONSULTANT DRAWING NO. 1000070200-DWG-C1001-00

PRELIMINARY DRAWING

NOT TO BE USED FOR CONSTRUCTION

THE CITY OF WINNIPEG
PUBLIC WORKS DEPARTMENT
ENGINEERING DIVISION

2010 RESIDENTIAL STREET RENEWALS
NEW CONCRETE PAVEMENT

HUGO STREET
FLEET AVENUE TO
9m NORTH OF MULVEY AVENUE

CITY DRAWING NUMBER
SHEET OF 1 16
C1001