


NOTE:
CHAINAGE IS ALONG CENTRELINE OF
ARTHUR WRIGHT CR RIGHT-OF-WAY.

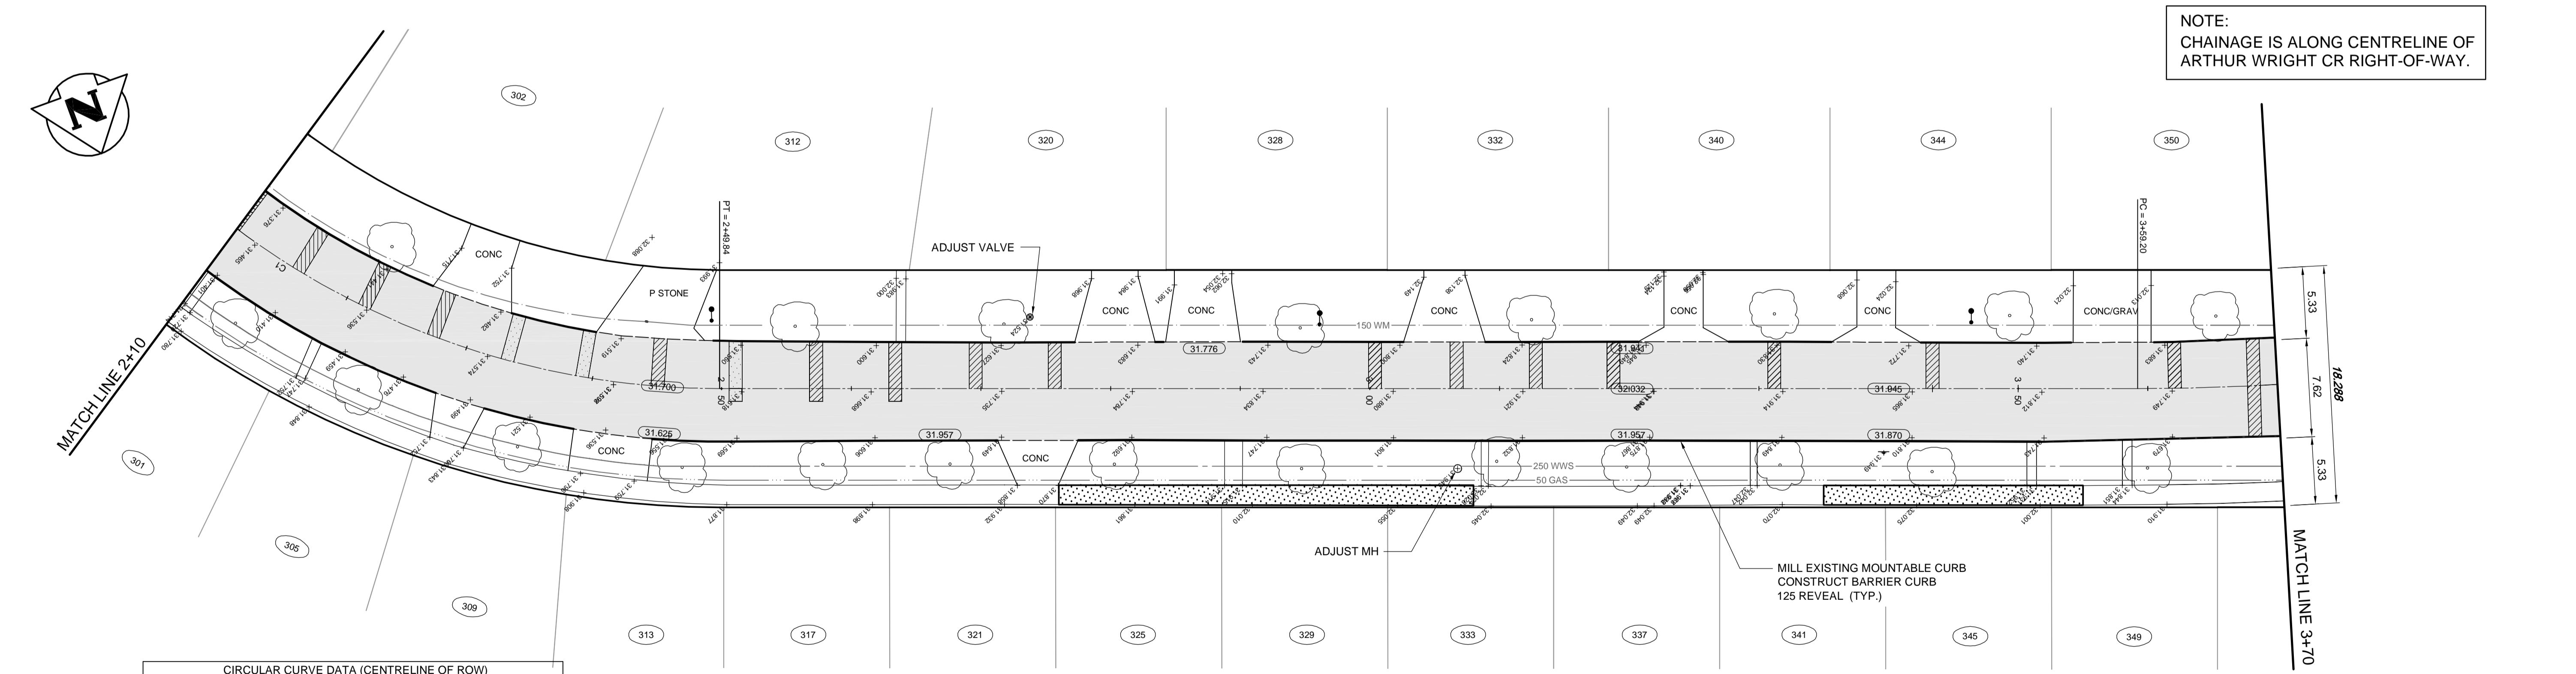

CIRCULAR CURVE DATA (CENTRELINE OF ROW)				
CURVE	RADIUS	TANGENT	DELTA	LENGTH
C1	62.48	39.92	65°09'12"	71.05

ARTHUR WRIGHT CRESCENT

EXISTING	LEGEND-PLAN	PROPOSED	EXISTING	LEGEND-PLAN	PROPOSED	EXISTING	LEGEND-PLAN	PROPOSED
150 WM	WATERMAIN	150 WM	SWALE	MANHOLE	PARTIAL DEPTH REPAIR	31.175	ELEVATION	32.000
400 FM	FEEDERMAIN	400 FM	MANHOLE	CATCHBASIN	FULL DEPTH REPAIR		SIDEWALK	
300 LDS	LAND DRAINAGE SEWER	300 LDS	HYDRO BOX	HYDRO POLE			CURB	
250 WWS	WASTEWATER SEWER	250 WWS	HYDRO POLE	LIGHT STANDARD			ASPHALT	
300 CS	COMBINED SEWER	300 CS	LIGHT STANDARD	ANCHOR			CONCRETE	
200 FCM	FORCEMAIN	200 FCM	ANCHOR	TREE				
	JUNCTIONS		TREE	SURVEY BAR				
	HYDRANT		SURVEY BAR	HOUSE NUMBER				
	VALVE		HOUSE NUMBER					
	CURB STOP							

LOCATION APPROVED UNDERGROUND STRUCTURES

SUPV. / U/G STRUCTURES COMMITTEE DATE

NOTE:
LOCATION OF UNDERGROUND STRUCTURES AS SHOWN ARE BASED ON THE BEST INFORMATION AVAILABLE. BUT NO GUARANTEE IS GIVEN THAT ALL EXISTING UTILITIES ARE SHOWN OR THAT THE GIVEN LOCATIONS ARE EXACT. CONFIRMATION OF EXISTENCE AND EXACT LOCATION OF ALL SERVICES MUST BE OBTAINED FROM THE INDIVIDUAL UTILITIES BEFORE PROCEEDING WITH CONSTRUCTION.

B.M. ELEV.	NO.	ISSUED FOR TENDER	DATE	BY
	00	ISSUED FOR TENDER	10.05.07	DAL
		NO. REVISIONS		

WARDROP
A TETRA TECH COMPANY

PEOPLE. PASSION. PERFORMANCE.
TRUSTED GLOBALLY

DESIGNED BY TF
DRAWN BY GMD
HOR. SCALE: 1 : 250
VERTICAL: 1 : 10

CHECKED BY
APPROVED BY
RELEASED FOR CONSTRUCTION

DATE 10.03.19

PRELIMINARY DRAWING

NOT TO BE USED FOR CONSTRUCTION

CONSULTANT DRAWING NO.
1000070200-SKT-C1012-00

THE CITY OF WINNIPEG
PUBLIC WORKS DEPARTMENT
ENGINEERING DIVISION

2010 RESIDENTIAL STREET RENEWALS
PAVEMENT REHABILITATION

ARTHUR WRIGHT CRESCENT
110m NORTH OF ARTHUR WRIGHT WAY TO
480m NORTH OF ARTHUR WRIGHT WAY

CITY DRAWING NUMBER
SHEET 12 OF 16
C1012