


NOTE:
CHAINAGE IS ALONG CENTRELINE OF
ARTHUR WRIGHT CR RIGHT-OF-WAY.

CIRCULAR CURVE DATA (CENTRELINE OF ROW)				
CURVE	RADIUS	TANGENT	DELTA	LENGTH
C2	194.04	18.50	11°07'25"	37.67
C3	12.95	12.95	90°00'00"	20.35

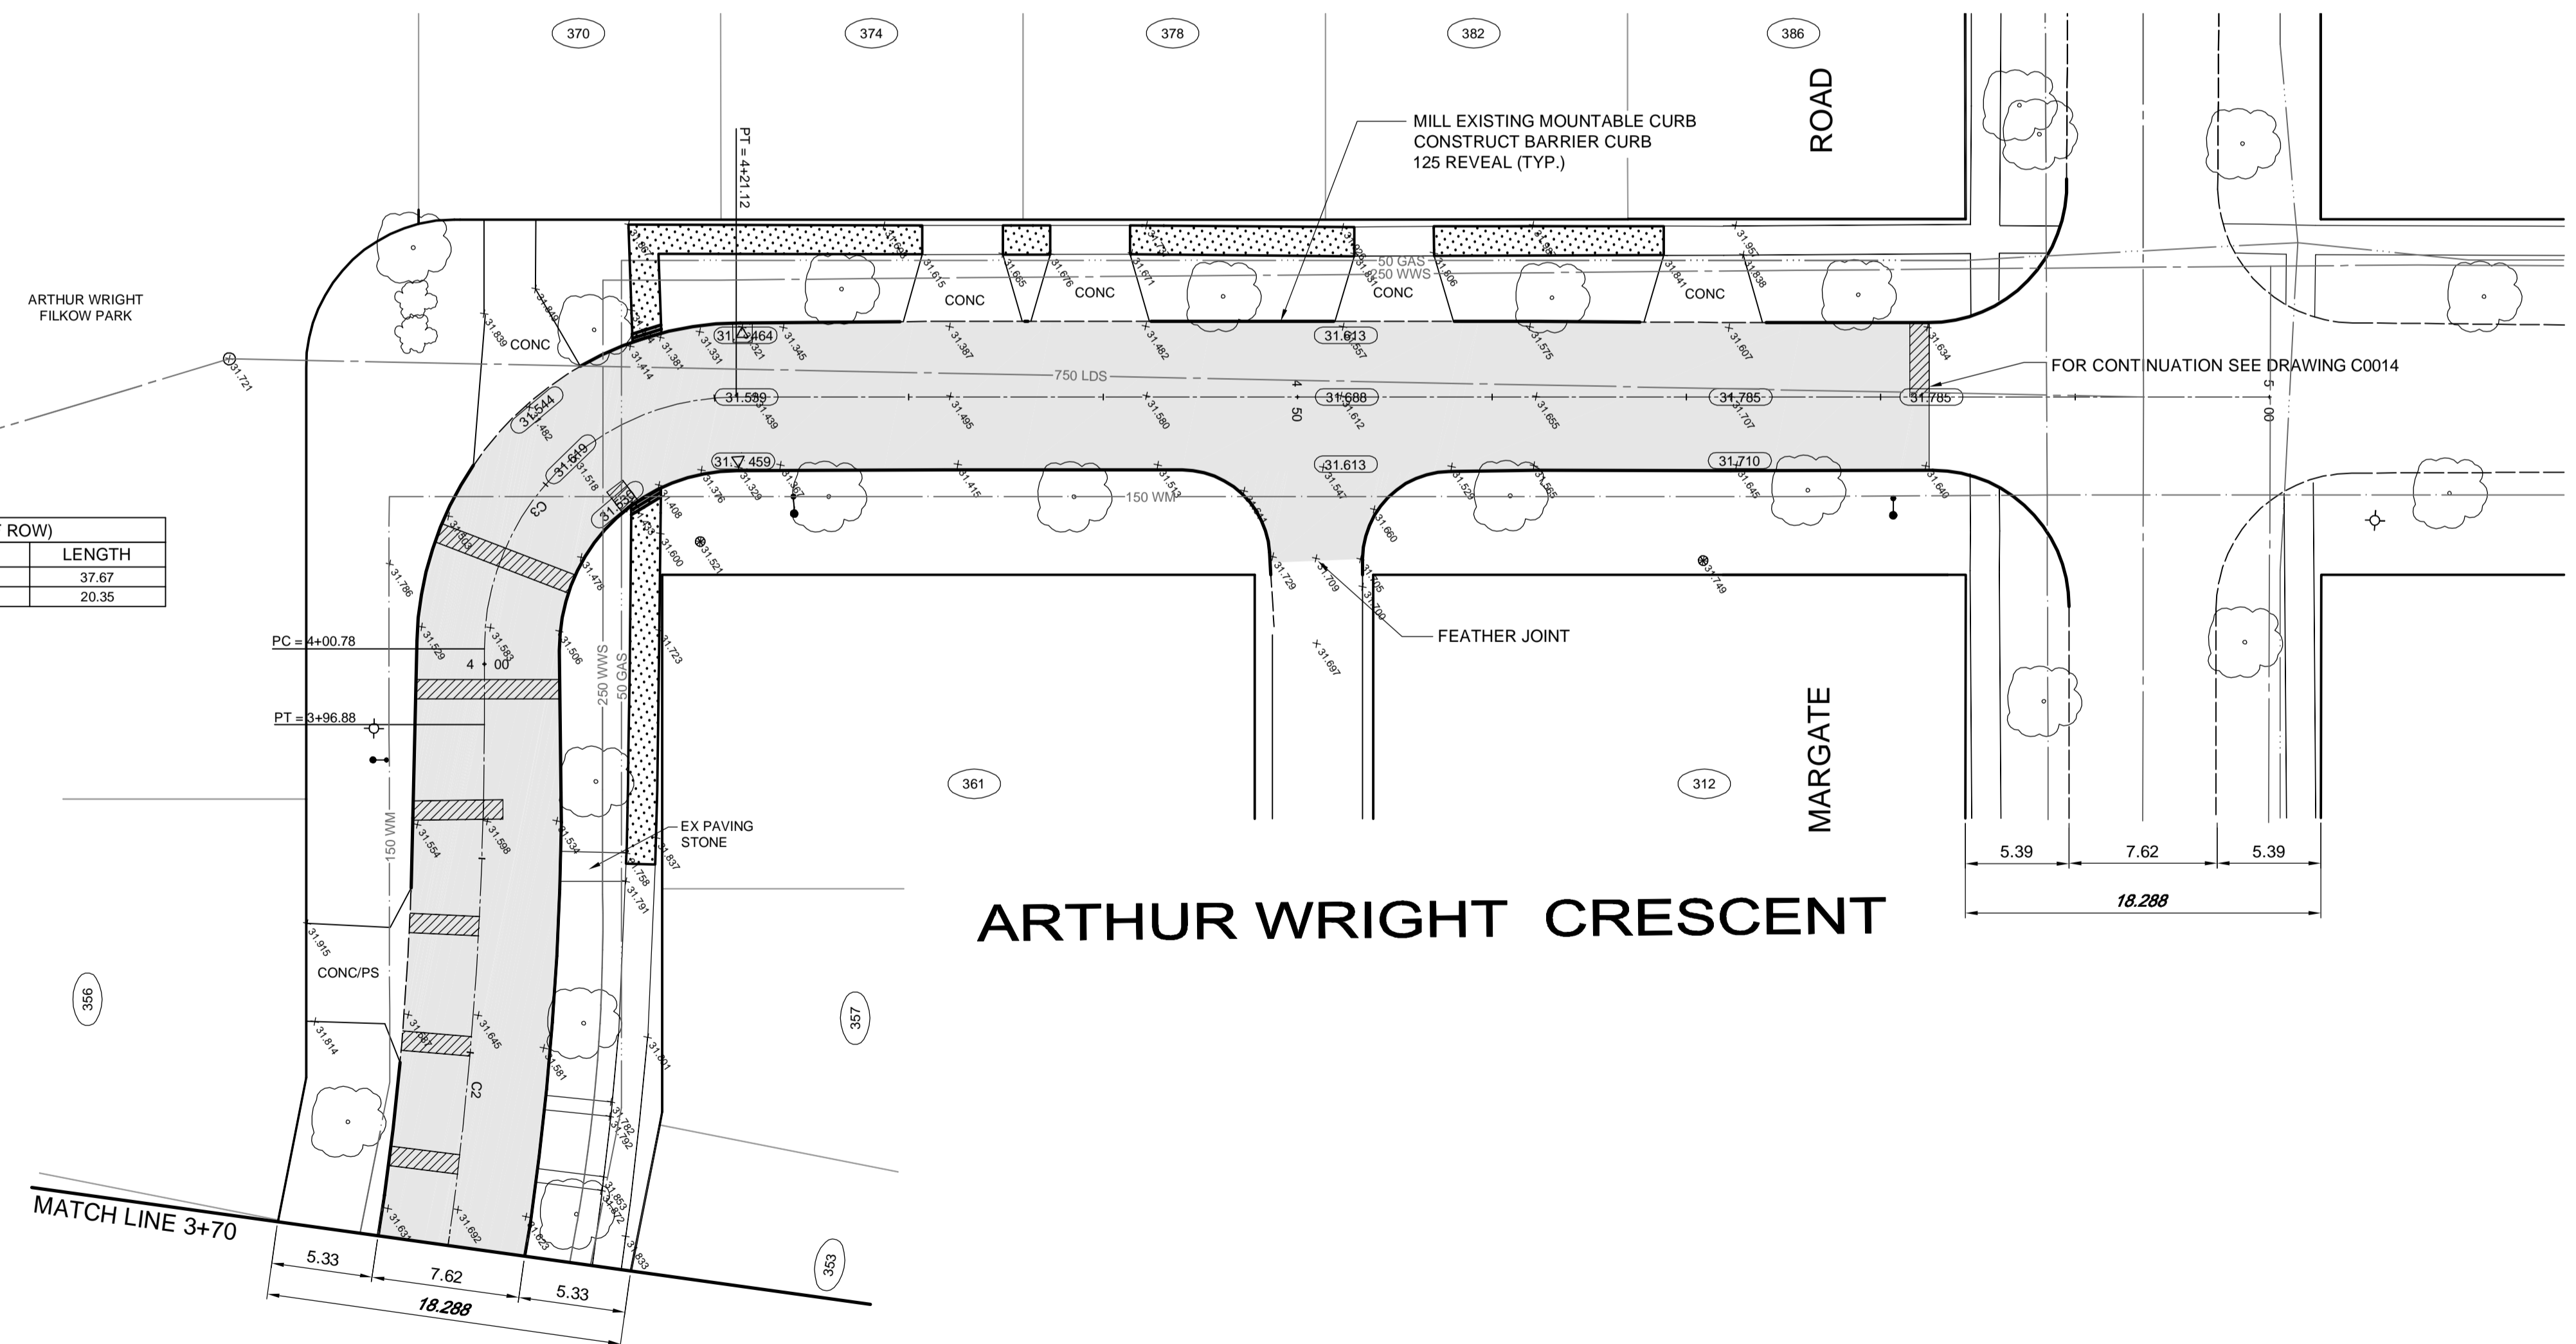

EXISTING	LEGEND-PLAN	PROPOSED	EXISTING	LEGEND-PLAN	PROPOSED	EXISTING	LEGEND-PLAN	PROPOSED
150 WM	WATERMAIN	150 WM	SWALE	→		400 FM	FEEDERMAIN	400 FM
300 LDS	LAND DRAINAGE SEWER	300 LDS	MANHOLE	○		300 LDS	LAND DRAINAGE SEWER	300 LDS
250 WWS	WASTEWATER SEWER	250 WWS	CATCHBASIN	■		250 WWS	WASTEWATER SEWER	250 WWS
300 CS	COMBINED SEWER	300 CS	HYDRO BOX	□		300 CS	COMBINED SEWER	300 CS
200 FCM	FORCEMAIN	200 FCM	HYDRO POLE	●		200 FCM	FORCEMAIN	200 FCM
	JUNCTIONS	←	LIGHT STANDARD	⊙			JUNCTIONS	←
	HYDRANT	⊕	ANCHOR	⊙			HYDRANT	⊕
	VALVE	⊕	TREE	⊕			VALVE	⊕
	CURB STOP	⊕	SURVEY BAR	⊕			CURB STOP	⊕
		⊕	HOUSE NUMBER	⊕				⊕

LOCATION APPROVED UNDERGROUND STRUCTURES

SUPV. / U/G STRUCTURES COMMITTEE DATE

NOTE:
LOCATION OF UNDERGROUND STRUCTURES AS SHOWN ARE BASED ON THE BEST INFORMATION AVAILABLE. BUT NO GUARANTEE IS GIVEN THAT ALL EXISTING UTILITIES ARE SHOWN OR THAT THE GIVEN LOCATIONS ARE EXACT. CONFIRMATION OF EXISTENCE AND EXACT LOCATION OF ALL SERVICES MUST BE OBTAINED FROM THE INDIVIDUAL UTILITIES BEFORE PROCEEDING WITH CONSTRUCTION.

B.M. ELEV.	NO.	REVISIONS	DATE	BY
	00	ISSUED FOR TENDER	10.05.07	DAL

WARDROP
A TETRA TECH COMPANY

PEOPLE. PASSION. PERFORMANCE.
TRUSTED GLOBALLY

DESIGNED BY TF
DRAWN BY GMD

CHECKED BY
APPROVED BY

HOR. SCALE: 1 : 250
VERTICAL: 1 : 10

RELEASSED FOR CONSTRUCTION

DATE 10.03.19

PRELIMINARY DRAWING

NOT TO BE USED FOR CONSTRUCTION

CONSULTANT DRAWING NO.
1000070200-SKT-C1013-00

THE CITY OF WINNIPEG
PUBLIC WORKS DEPARTMENT
ENGINEERING DIVISION

2010 RESIDENTIAL STREET RENEWALS
PAVEMENT REHABILITATION

ARTHUR WRIGHT CRESCENT
480m NORTH OF ARTHUR WRIGHT WAY TO
MARGATE ROAD

CITY DRAWING NUMBER
SHEET 13 OF 16
C1013