

PLANT LIST


KEY	QTY.	COMMON NAME/BOTANICAL NAME	SIZE	REMARKS
DECIDUOUS TREES				
A	10	HOT WINGS TATARIAN MAPLE / ACER TATARICA 'HOT WINGS'	50mm cal.	SPECIMEN, B&B, MACHINE DUG WITH MIN. 10 BRANCHES IN WELL BRANCHED HEAD, STRAIGHT TRUNK, MIN. HT. 4500mm, BRANCHING HT. 1800mm.
B	2	BATTLEFORD APPLE / MALUS 'BATTLEFORD'	50mm cal.	SPECIMEN, B&B, MACHINE DUG WITH MIN. 10 BRANCHES IN WELL BRANCHED HEAD, STRAIGHT TRUNK, MIN. HT. 4500mm, BRANCHING HT. 1800mm.
C	6	HARVEST GOLD LINDEN / TILIA MONGOLICA 'HARVEST GOLD'	75mm cal.	SPECIMEN, B&B, MACHINE DUG WITH MIN. 10 BRANCHES IN WELL BRANCHED HEAD, STRAIGHT TRUNK, MIN. HT. 4500mm, BRANCHING HT. 1800mm.

LEGEND

- ◻ EXISTING CATCH BASIN
- LIMIT OF SOD
- EXISTING DECIDUOUS TREES
- ⊕ PROPOSED DECIDUOUS TREES
- ▭ SOD
- ▨ PLANTING BED
- 5
A PLANT KEY
QUANTITY
SPECIMEN

PLANTING NOTES:

- CONTRACTOR TO CONFIRM ALL DIMENSIONS AND REPORT ANY DISCREPANCIES TO CONTRACT ADMINISTRATOR PRIOR TO CONSTRUCTION.
- PLANTING LAYOUT TO BE APPROVED BY MCGOWAN RUSSELL GROUP PRIOR TO ANY CONSTRUCTION.
- ALL DIMENSIONS ARE IN METRIC WHOLE NUMBER INDICATE MILLIMETERS DECIMAL NUMBERS INDICATE METERS UNLESS OTHERWISE NOTED.
- ALL TREE PLANTING BEDS WITH TREES ARE TO BE A MINIMUM 900mm DEPTH OF CONTINUOUS PLANTING SOIL.
- SOD TO BE INSTALLED TO CITY OF WINNIPEG STANDARDS.

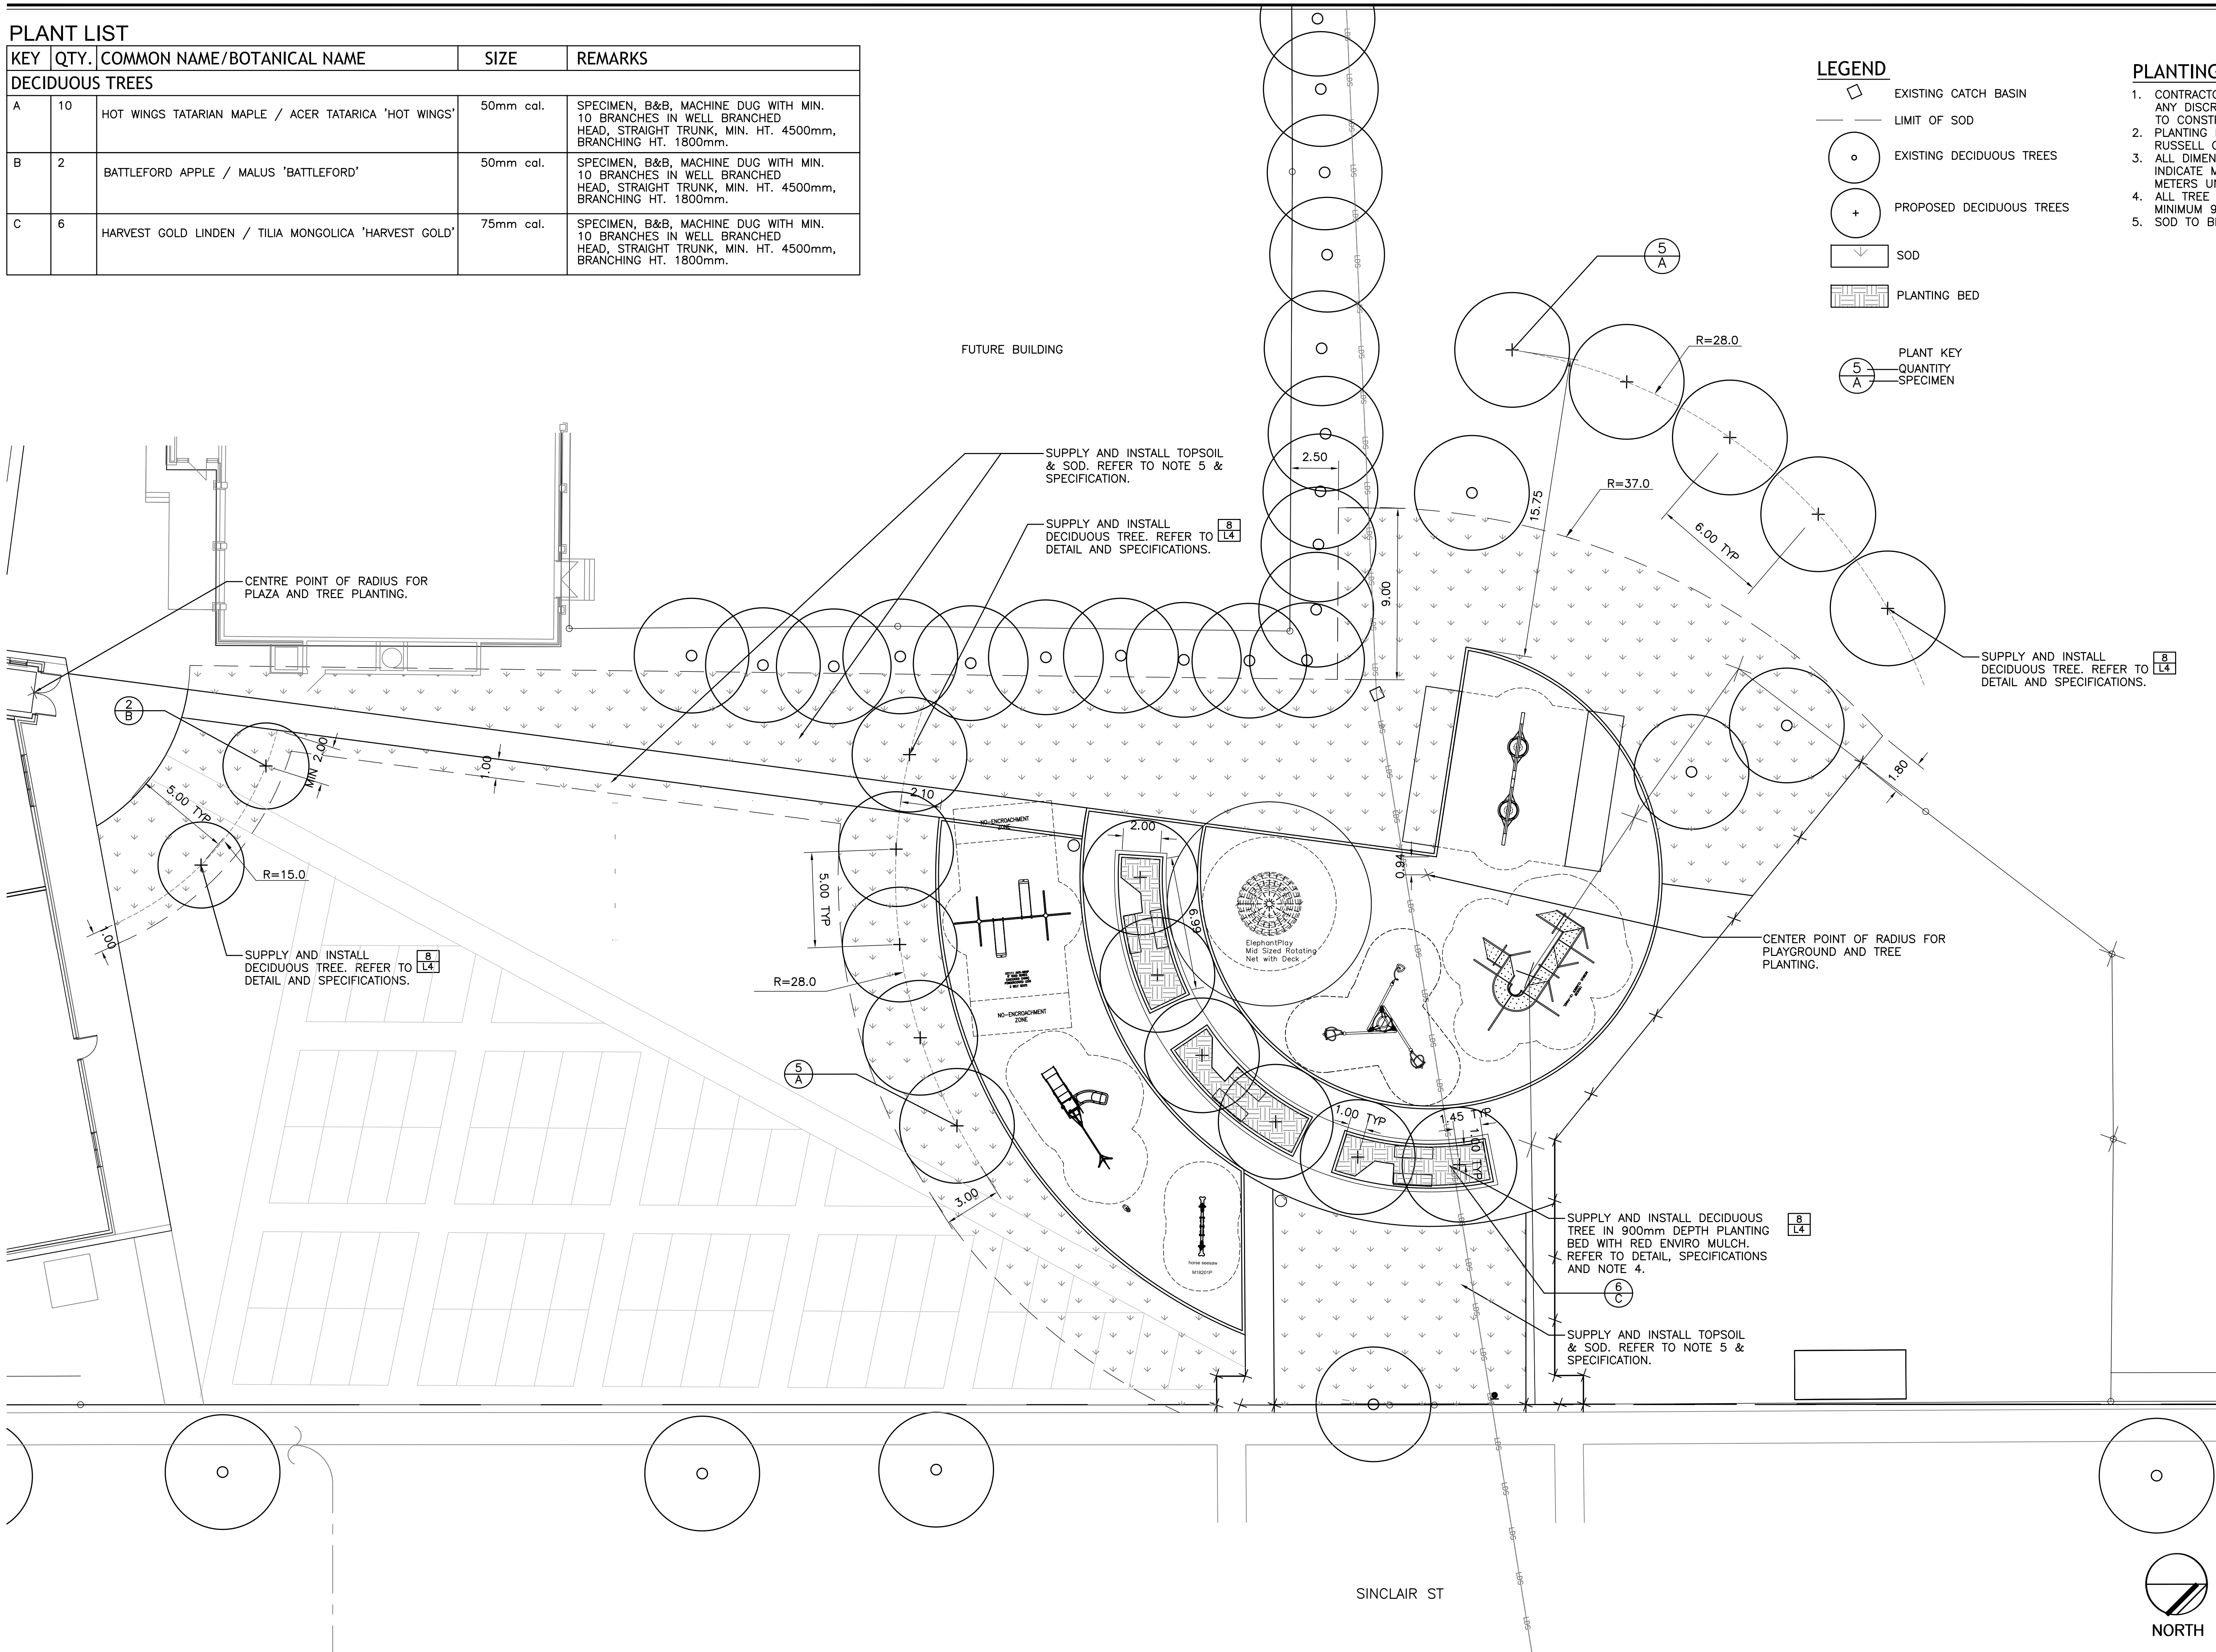

No.	Revisions	Date	By
Date Scale			
22-04-2010		1:150	
Designed By	Drawn By	Checked By	
SR	BB	SR	



Project Title
OLD EX PLAYGROUND PLAZA

Sheet Title
PLANTING PLAN

Project No. 10-007 Drawing No. L3