

- LEGEND:**
- SECURITY CONTACT
 - SECURITY CAMERA
 - MOTION DETECTOR
 - PUSH BUTTON
 - MOTOR
 - MAG LOCK
 - SECURITY ACCESS KEYPAD

- DRAWING NOTE:**
- 1 RELOCATED AND/OR EXISTING CAMERA. RUN WIRING TO FACILITY MANAGER OFFICE IN CONDUIT.
 - 2 PROVIDE ALL WIRING ABOVE AND UNDERSLAB CONDUITS FOR FOUR POLE-MOUNTED PUSH BUTTONS. (TWO ON EITHER SIDE). CONFIRM ALL LOCATIONS FROM ARCH. DWGS., SEE ALSO DETAIL 2-A2.1.
 - 3 PROVIDE ALL WIRING AND INSTALL CONTROLS FOR DOOR OPENER
 - 4 PROVIDE CONDUIT RUNS FOR POWER AND DATA, PULL BOXES AND MOUNTING BOXES FOR SECURITY CAMERA LOCATIONS SHOWN ON THE DRAWING TO RUN TO THE FACILITY MANAGER OFFICE.
 - 5 LONG RANGE SENSORS
 - 6 PROVIDE ALL WIRING AND CONDUITS FOR WALL/FRAME MOUNTED PUSH-BUTTONS. CONFIRM ALL LOCATIONS FROM ARCH. DWGS.
 - 7 CONCEAL CONDUITS UNDER FLOOR/WITHIN WALLS. NO EXPOSED CONDUIT. UNDER-FLOOR CONDUITS MUST BE INSTALLED PRIOR TO THE FLOOR BEING POURED.
 - 8 SECURITY SURVEILLANCE SYSTEM COMPONENTS. SEE E-2.4

- GENERAL NOTE:**
1. ALL CAMERAS ARE SHOWN FOR CONDUIT RUNS TO THE FACILITY MANAGER OFFICE ONLY. SURVEILLANCE SYSTEM SHALL BE A SEPARATE PRICE. SEE E-2.4 FOR SURVEILLANCE EQUIPMENT LIST.
 2. MAG LOCKS SHALL DE-ENERGIZE WHEN THE FIRE ALARM ACTIVATES.


1 SECURITY AND ACCESS MAIN FLOOR PLAN
E-2.3 SCALE: 1:100

CALNITSKY ASSOCIATES ARCHITECTS

CALNITSKY ASSOCIATES ARCHITECTS INC.
ARCHITECTURE | INTERIOR DESIGN
124 Nassau Street North | Winnipeg, Manitoba R3B 2H1
Tel: (204) 453-6441 | Fax: (204) 453-3392
E-mail: caa@calnitsky.ca

This drawing is not intended to be an as-built or record drawing. The contractor is responsible for verifying the accuracy of the information on-site. If there is any information that is in error, the contractor shall record the discrepancy and contact the Engineer immediately with his findings.

| DATE | NO. | DESCRIPTION | DRAWN BY |
|-----------|-----|------------------|----------|
| 2010MAY13 | 0 | ISSUE FOR TENDER | BH |

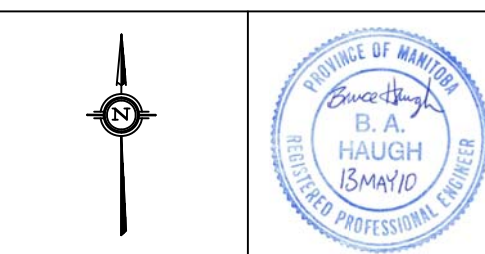

PharmEng Technology
A Division of PE Pharma Inc.

JOB TITLE:
ADDITION & RENOVATION OF WINAKWA COMMUNITY CENTRE
980 WINAKWA ROAD
WINNIPEG, MB

DRAWING TITLE:
NEW & RENOVATION SECURITY & ACCESS

| SCALE: | DATE: | DRAWING NO: |
|------------|----------------------|--------------|
| AS SHOWN | 2010 MAY 13 | E-2.3 |
| DRAWN B.H. | DESIGN B.H. | CHECKED B.H. |
| FILE NO: - | PROJECT NO: 339-2010 | |