


- ① PROVIDE CONDUITS SIZED FOR FOUR 12 GA WIRES PER SWITCH LOCATION.
- ② ALL SWITCHES TO BE RATED 20A AND COMPLETE WITH PILOT LIGHT
- ③ LEVITON 120V FLUORESCENT DIMMING SWITCHES (MCX10-1LW) TYP OF 8.
- ④ WHITE LAMICOIDS WITH BLACK LETTERING. PREDRILLED FOR RIVET MOUNTING.
- ⑤ SPEED CONTROLLERS FOR ENVIRO FANS, TYP OF 4.
- ⑥ 18 GA STAINLESS MOUNTING PLATE C/W RIVETED PIANO HINGED LOCKABLE COVER. FASTEN PLATE WITH MACHINE BOLTS AND CONCRETE INSERTS. PLATE AND COVER SHALL HAVE FOLDED AND WELDED LIPS WITH GROUND EDGES THAT SHALL ALLOW THE COVER TO OPEN FULLY. PROVIDE LAMICOID LABEL ON THE COVER: "GYMNASIUM AUDIO/VISUAL/LIGHTING CONTROL PANEL"

1 GYM LIGHTING CONTROL PANEL
E-3.3 SCALE: N.T.S.

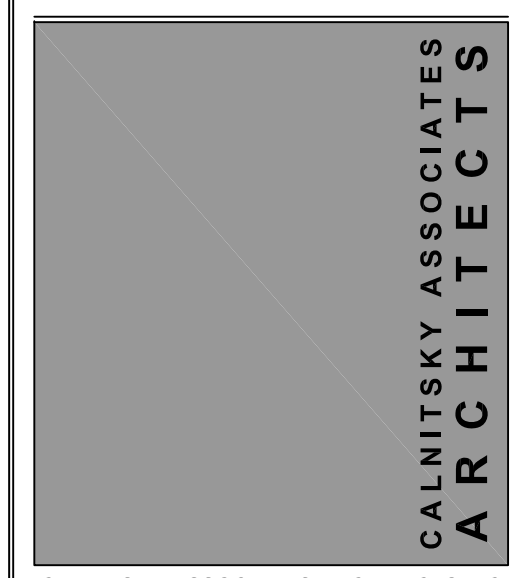


CALNITSKY ASSOCIATES ARCHITECTS INC
 ARCHITECTURE | INTERIOR DESIGN
 124 Nassau Street North Winnipeg, Manitoba R3B 2H1
 Tel: (204) 453-6441 Fax: (204) 453-3392
 E-mail: caa@escape.ca

This drawing is not intended to be an as-built or record drawing. The contractor is responsible for verifying the accuracy of the information on-site. If there is any information that is in error, the contractor shall record the discrepancy and contact the Engineer immediately with his findings.

DATE	NO.	DESCRIPTION	DRAWN BY
2010MAY13	0	ISSUE FOR TENDER	BH

REVISIONS

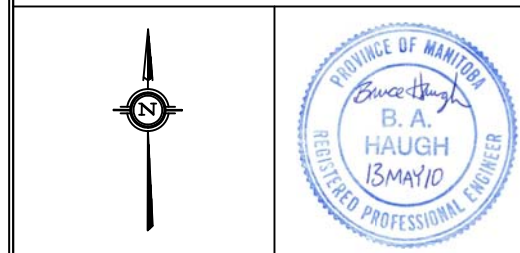

JOB TITLE:
 ADDITION &
 RENOVATION OF
 WINAKWA COMMUNITY
 CENTRE
 980 WINAKWA ROAD
 WINNIPEG, MB

DRAWING TITLE:
 LIGHTING DETAILS

SCALE:	DATE:	DRAWING NO.:
AS SHOWN	2010 MAY 13	
DRAWN J.C.	DESIGN B.H.	CHECKED B.H.
FILE NO.:	PROJECT NO.:	
	339-2010	E-3.3