


WINAKAWA RD.

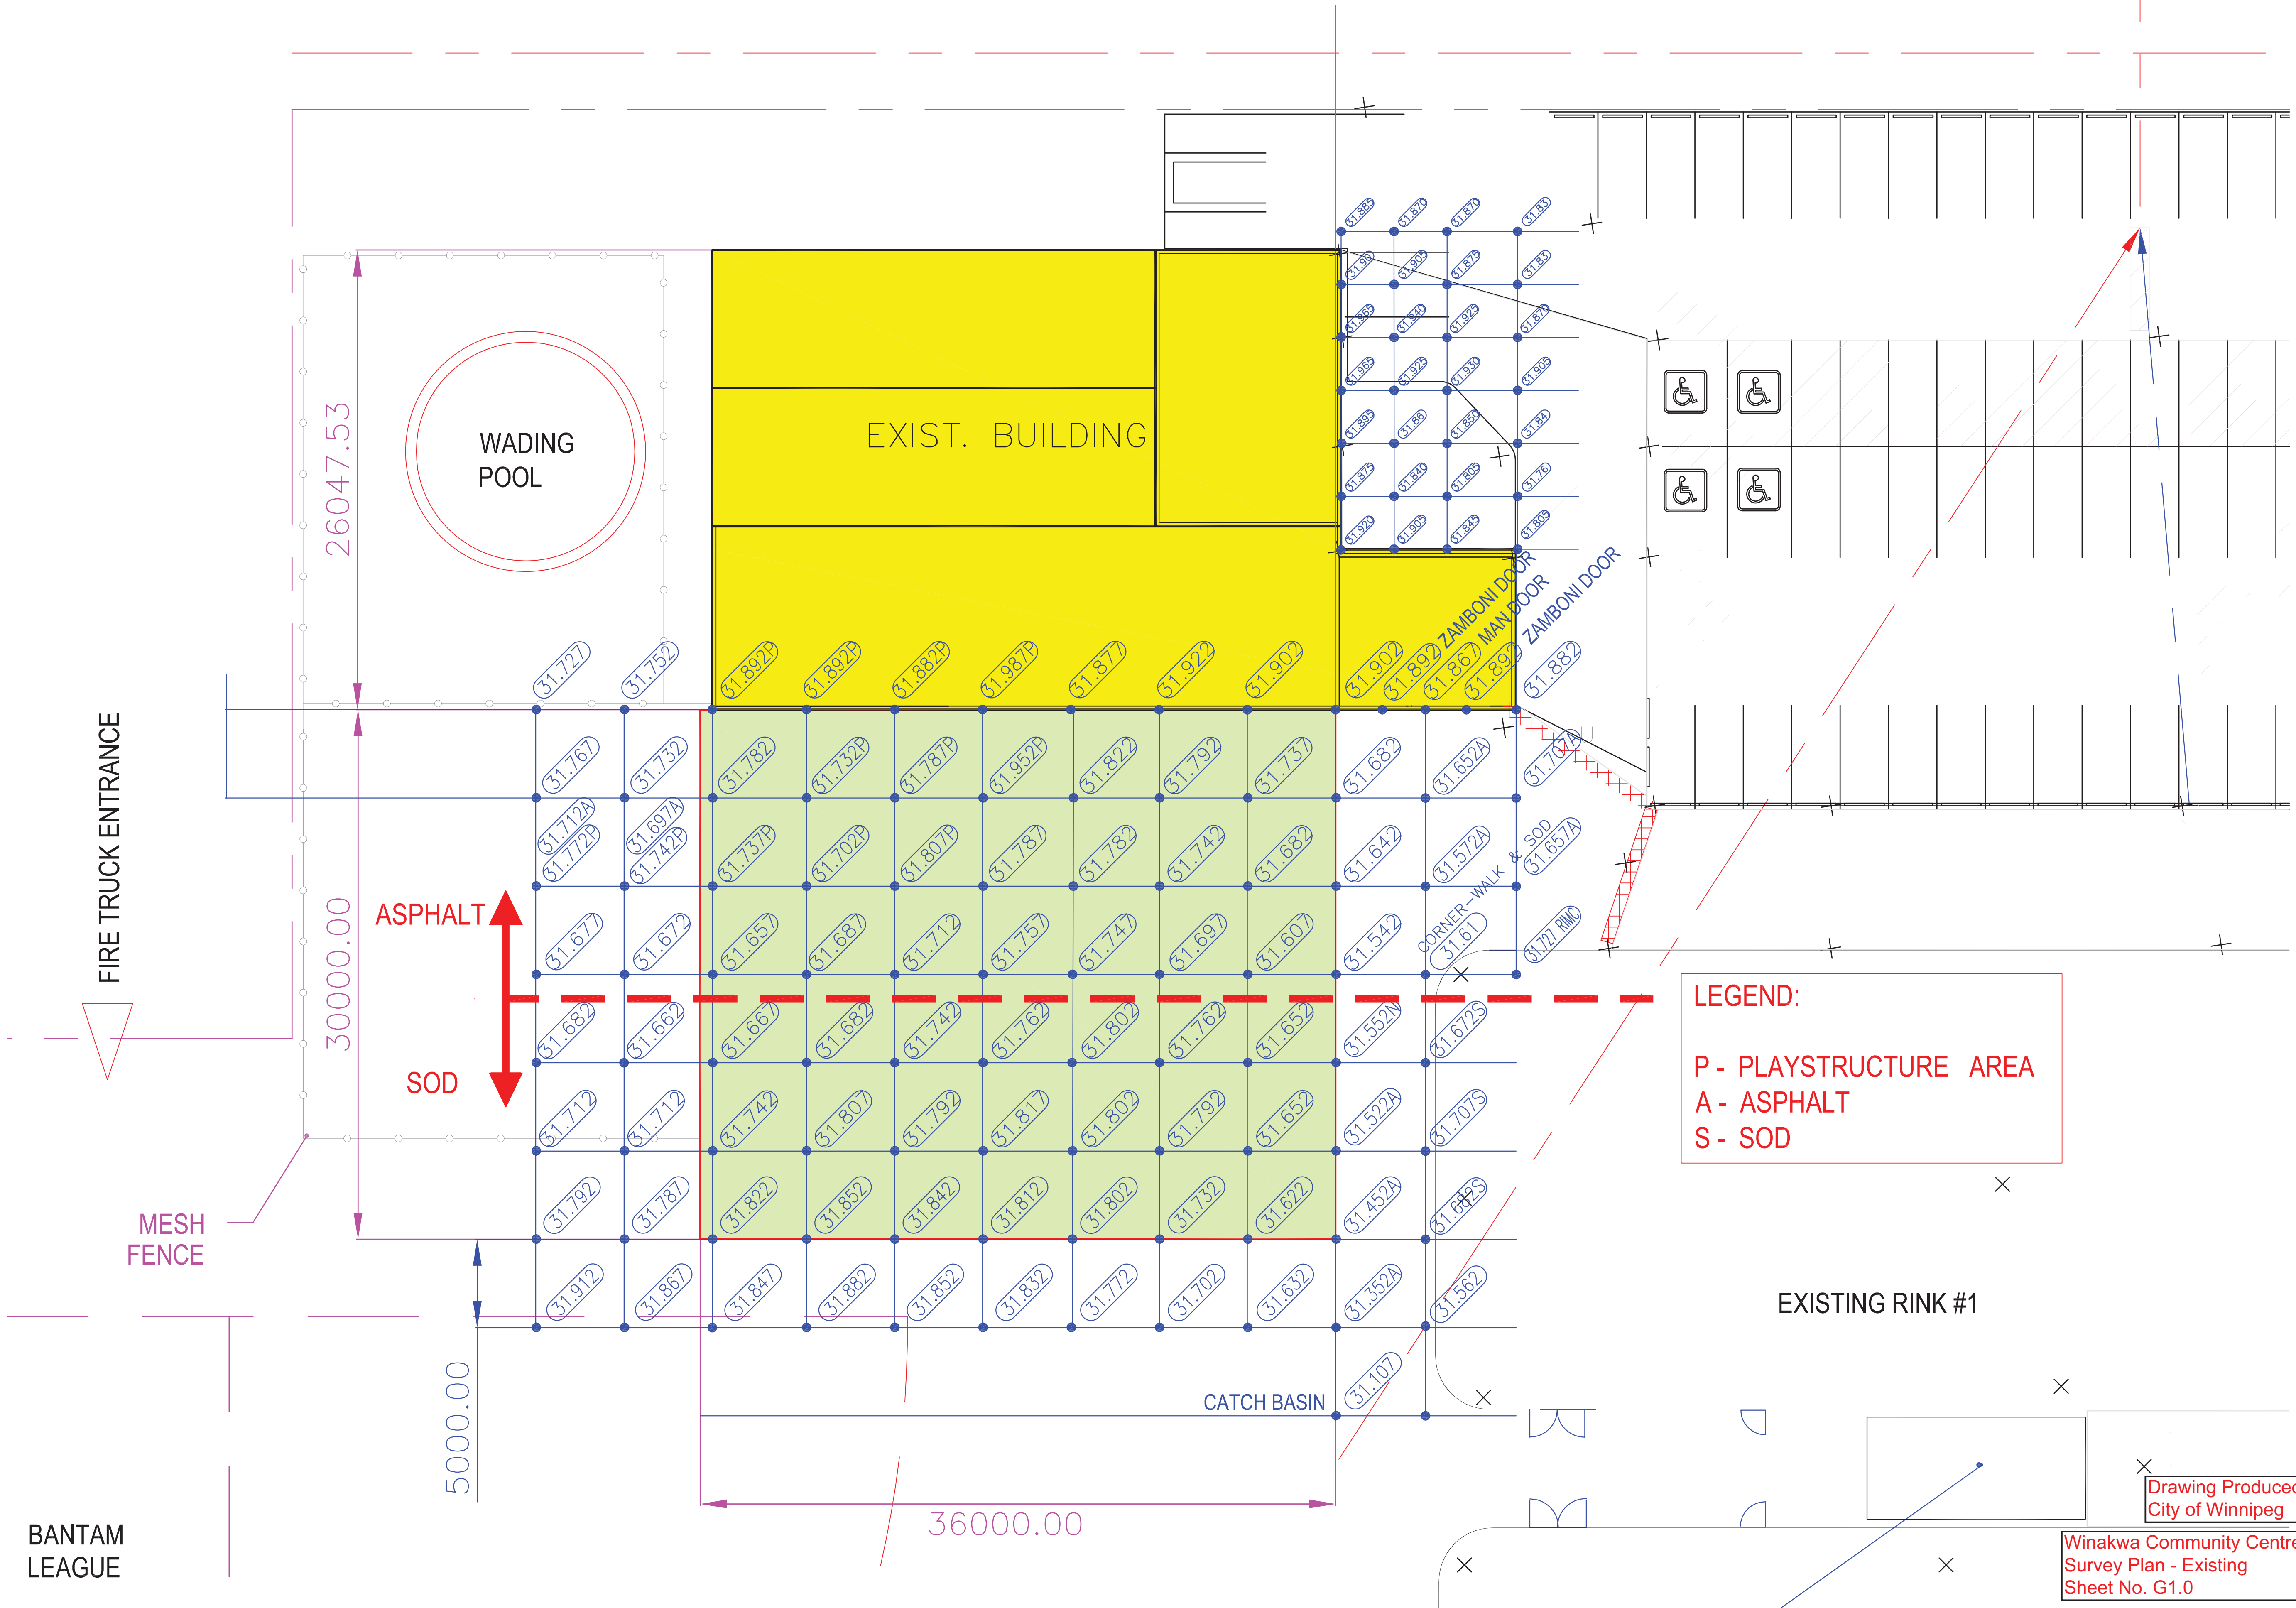

LEGEND:
 P - PLAYSTRUCTURE AREA
 A - ASPHALT
 S - SOD

Drawing Produced by
 City of Winnipeg
 Winakwa Community Centre
 Survey Plan - Existing
 Sheet No. G1.0