

GENERAL NOTE:

- MECHANICAL CONTRACTOR SHALL VERIFY EXACT LOCATIONS, SIZES, INVERTS, ETC. PRIOR TO BID CLOSE. VERIFY ALL CONNECTION POINTS ON SITE. PROVIDE FOR ALL NECESSARY REVISIONS TO ACCOMMODATE INTENT OF DESIGN AND INCLUDE ALL WORK IN YOUR BID. NO EXTRAS WILL BE ALLOWED FOR WORK THAT COULD BE REASONABLY ASCERTAINED FROM PROPER SITE VISIT INSPECTIONS.
- ALL INSTALLATIONS TO BE PERFORMED AS PER ALL CODES, REGULATIONS AND AUTHORITIES HAVING JURISDICTION. THIS SHALL BE INVESTIGATED PRIOR TO BID CLOSE AND SHALL BE INCORPORATED INTO YOUR BID.
- MECHANICAL CONTRACTOR SHALL REFER TO ARCHITECTURAL, SITE SERVICE DRAWINGS, STRUCTURAL, ELECTRICAL DRAWINGS, EQUIPMENT SUPPLIER SHOP DRAWINGS, ETC FOR EXACT LOCATIONS OF ALL FIXTURES, EQUIPMENTS, ETC.
- VENT PIPE SIZE:
 LAVATORY - 32mm
 SINK - 32mm
 URINAL - 51mm
 WATER CLOSET - 51mm
 FLOOR DRAIN - 51mm
- INSTALL 76mm THALER SJ31 STACK JACK FLASHING FOR VENT THROUGH ROOF.


LEGEND:

— VENT LINE

VTR VENT THROUGH ROOF

- PROVIDE VENT LINE TO SLOP SINK IF REQUIRED
- PROVIDE VENT LINE ROUGH-IN CAPPING OFF IN CEILING SPACE FOR FUTURE.

1 VENT PIPING SCHEMATIC MAIN FLOOR
 M-3.4 SCALE: 1:100

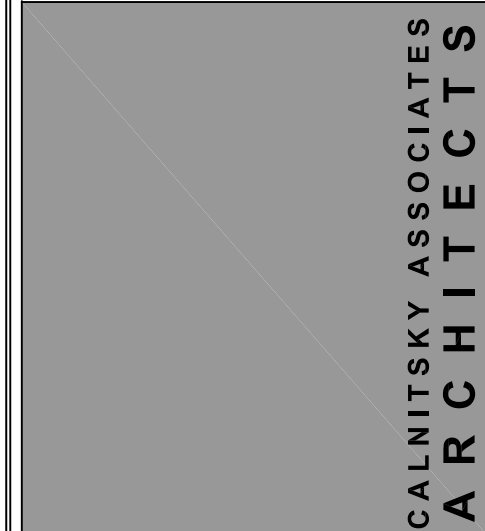


CALNITSKY ASSOCIATES ARCHITECTS INC

ARCHITECTURE | INTERIOR DESIGN
 124 Hazenau Street North Winnipeg, Manitoba R2L 2H1
 Tel: (204) 453-6441 Fax: (204) 453-3392
 E-mail: caa@escape.ca

This drawing is not intended to be an as-built or record drawing. The contractor is responsible for verifying the accuracy of the information on-site. If there is any information that is in error, the contractor shall record the discrepancy and contact the Engineer immediately with his findings.

DATE	NO.	DESCRIPTION	DRAWN BY
2010MAY13	0	ISSUE FOR TENDER	JC

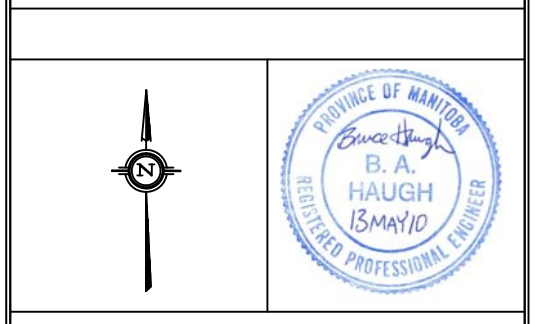

PE PharmEng Technology
 A Division of PE Pharma Inc.

JOB TITLE:
 ADDITION & RENOVATION OF WINAKWA COMMUNITY CENTRE
 980 WINAKWA ROAD WINNIPEG, MB

DRAWING TITLE:
 VENT PIPING SCHEMATIC MAIN FLOOR

SCALE: 1:100	DATE: 2010 MAY 13	DRAWING NO: M-3.4
DRAWN: JC	DESIGN: JC	CHECKED: BH
FILE NO: N/A	PROJECT NO: 339-2010	