

THE CONTRACTOR IS TO VERIFY DIMENSIONS AND DATA NOTED ON THE STRUCTURAL DRAWINGS WITH CONDITIONS ON THE SITE. CO-ORDINATE ALL DIMENSIONS WITH THE ARCHITECTURAL DRAWINGS, AND IS HELD RESPONSIBLE FOR REPORTING ANY DISCREPANCIES TO THE ENGINEER BEFORE PROCEEDING WITH THE WORK. VARIATIONS AND MODIFICATIONS TO WORK SHOWN ON THE STRUCTURAL DRAWINGS SHALL NOT BE CARRIED OUT WITHOUT WRITTEN PERMISSION FROM THE ENGINEER.

THIS DRAWING IS NOT TO BE SCALED.

ALL BEAMS, ANGLES AND MISCELLANEOUS METALS INDICATED ON ARCHITECTURAL, MECHANICAL AND/OR ELECTRICAL DRAWINGS BUT NOT SHOWN OR NOTED ON STRUCTURAL DRAWINGS, SHALL BE INCLUDED IN THE TENDER PRICE. THE CONTRACTOR IS RESPONSIBLE FOR CONFIRMING SIZES AND LOCATIONS OF THESE MEMBERS WITH BOTH THE ARCHITECT AND THE ENGINEER PRIOR TO TENDER CLOSING.

NO.	REVISION	DATE	BY
0	ISSUED FOR TENDER	2010.05.13	MM

THIS DRAWING IS THE EXCLUSIVE PROPERTY OF THE ARCHITECT AND CAN BE REPRODUCED ONLY WITH THE PERMISSION OF THE ARCHITECT IN WHICH CASE THE REPRODUCTION MUST BEAR THE NAME OF THE ARCHITECT.

THIS DRAWING SHALL NOT BE SCALED. FOLLOW GIVEN DIMENSIONS ONLY.

THE CONTRACTOR SHALL SATISFY HIMSELF THAT ALL DIMENSIONS AND INFORMATION SHOWN ARE CORRECT.

PRIOR TO COMMENCEMENT OF WORK REPORT ANY DISCREPANCIES TO THE ARCHITECT.


VARIATIONS AND MODIFICATIONS TO WORK SHOWN WILL NOT BE ALLOWED WITHOUT WRITTEN PERMISSION OF THE ARCHITECT.

CONSULTANT



Lavergne Draward & Associates Inc.
 402-138 Portage Avenue East
 Winnipeg, Manitoba
 R3C 0A1
 Tel: 204 947-2222
 Fax: 204 947-2522
 E-mail: general@lavseng.ca
 Web: www.lavseng.ca
 Project # 3132

SEAL



APEGM
 Certificate of Authorization
 Lavergne Draward & Associates Inc.
 No. 1912 Date: MAY 13, 2010


CALNITSKY ASSOCIATES ARCHITECTS

CALNITSKY ASSOCIATES ARCHITECTS INC.
 ARCHITECTURE | INTERIOR DESIGN
 124 Nassau Street North | Winnipeg, Manitoba R3L 2H1
 Tel: (204) 453-6441 | Fax: (204) 453-3392
 E-mail: caa@escape.ca

PROJECT TITLE
ADDITION & RENOVATION OF WINAKWA COMMUNITY CENTRE
 980 WINAKWA RD, WINNIPEG
 SHEET TITLE

SECTIONS

DRAWN BY	SCALE	SHEET NUMBER
AP/KB/JN	AS SHOWN	S5.1
CHECKED BY	DATE	
JL/MM	2010.05.13	
PROJECT NO.	REV. DATE	REV. NO.
09-012		0

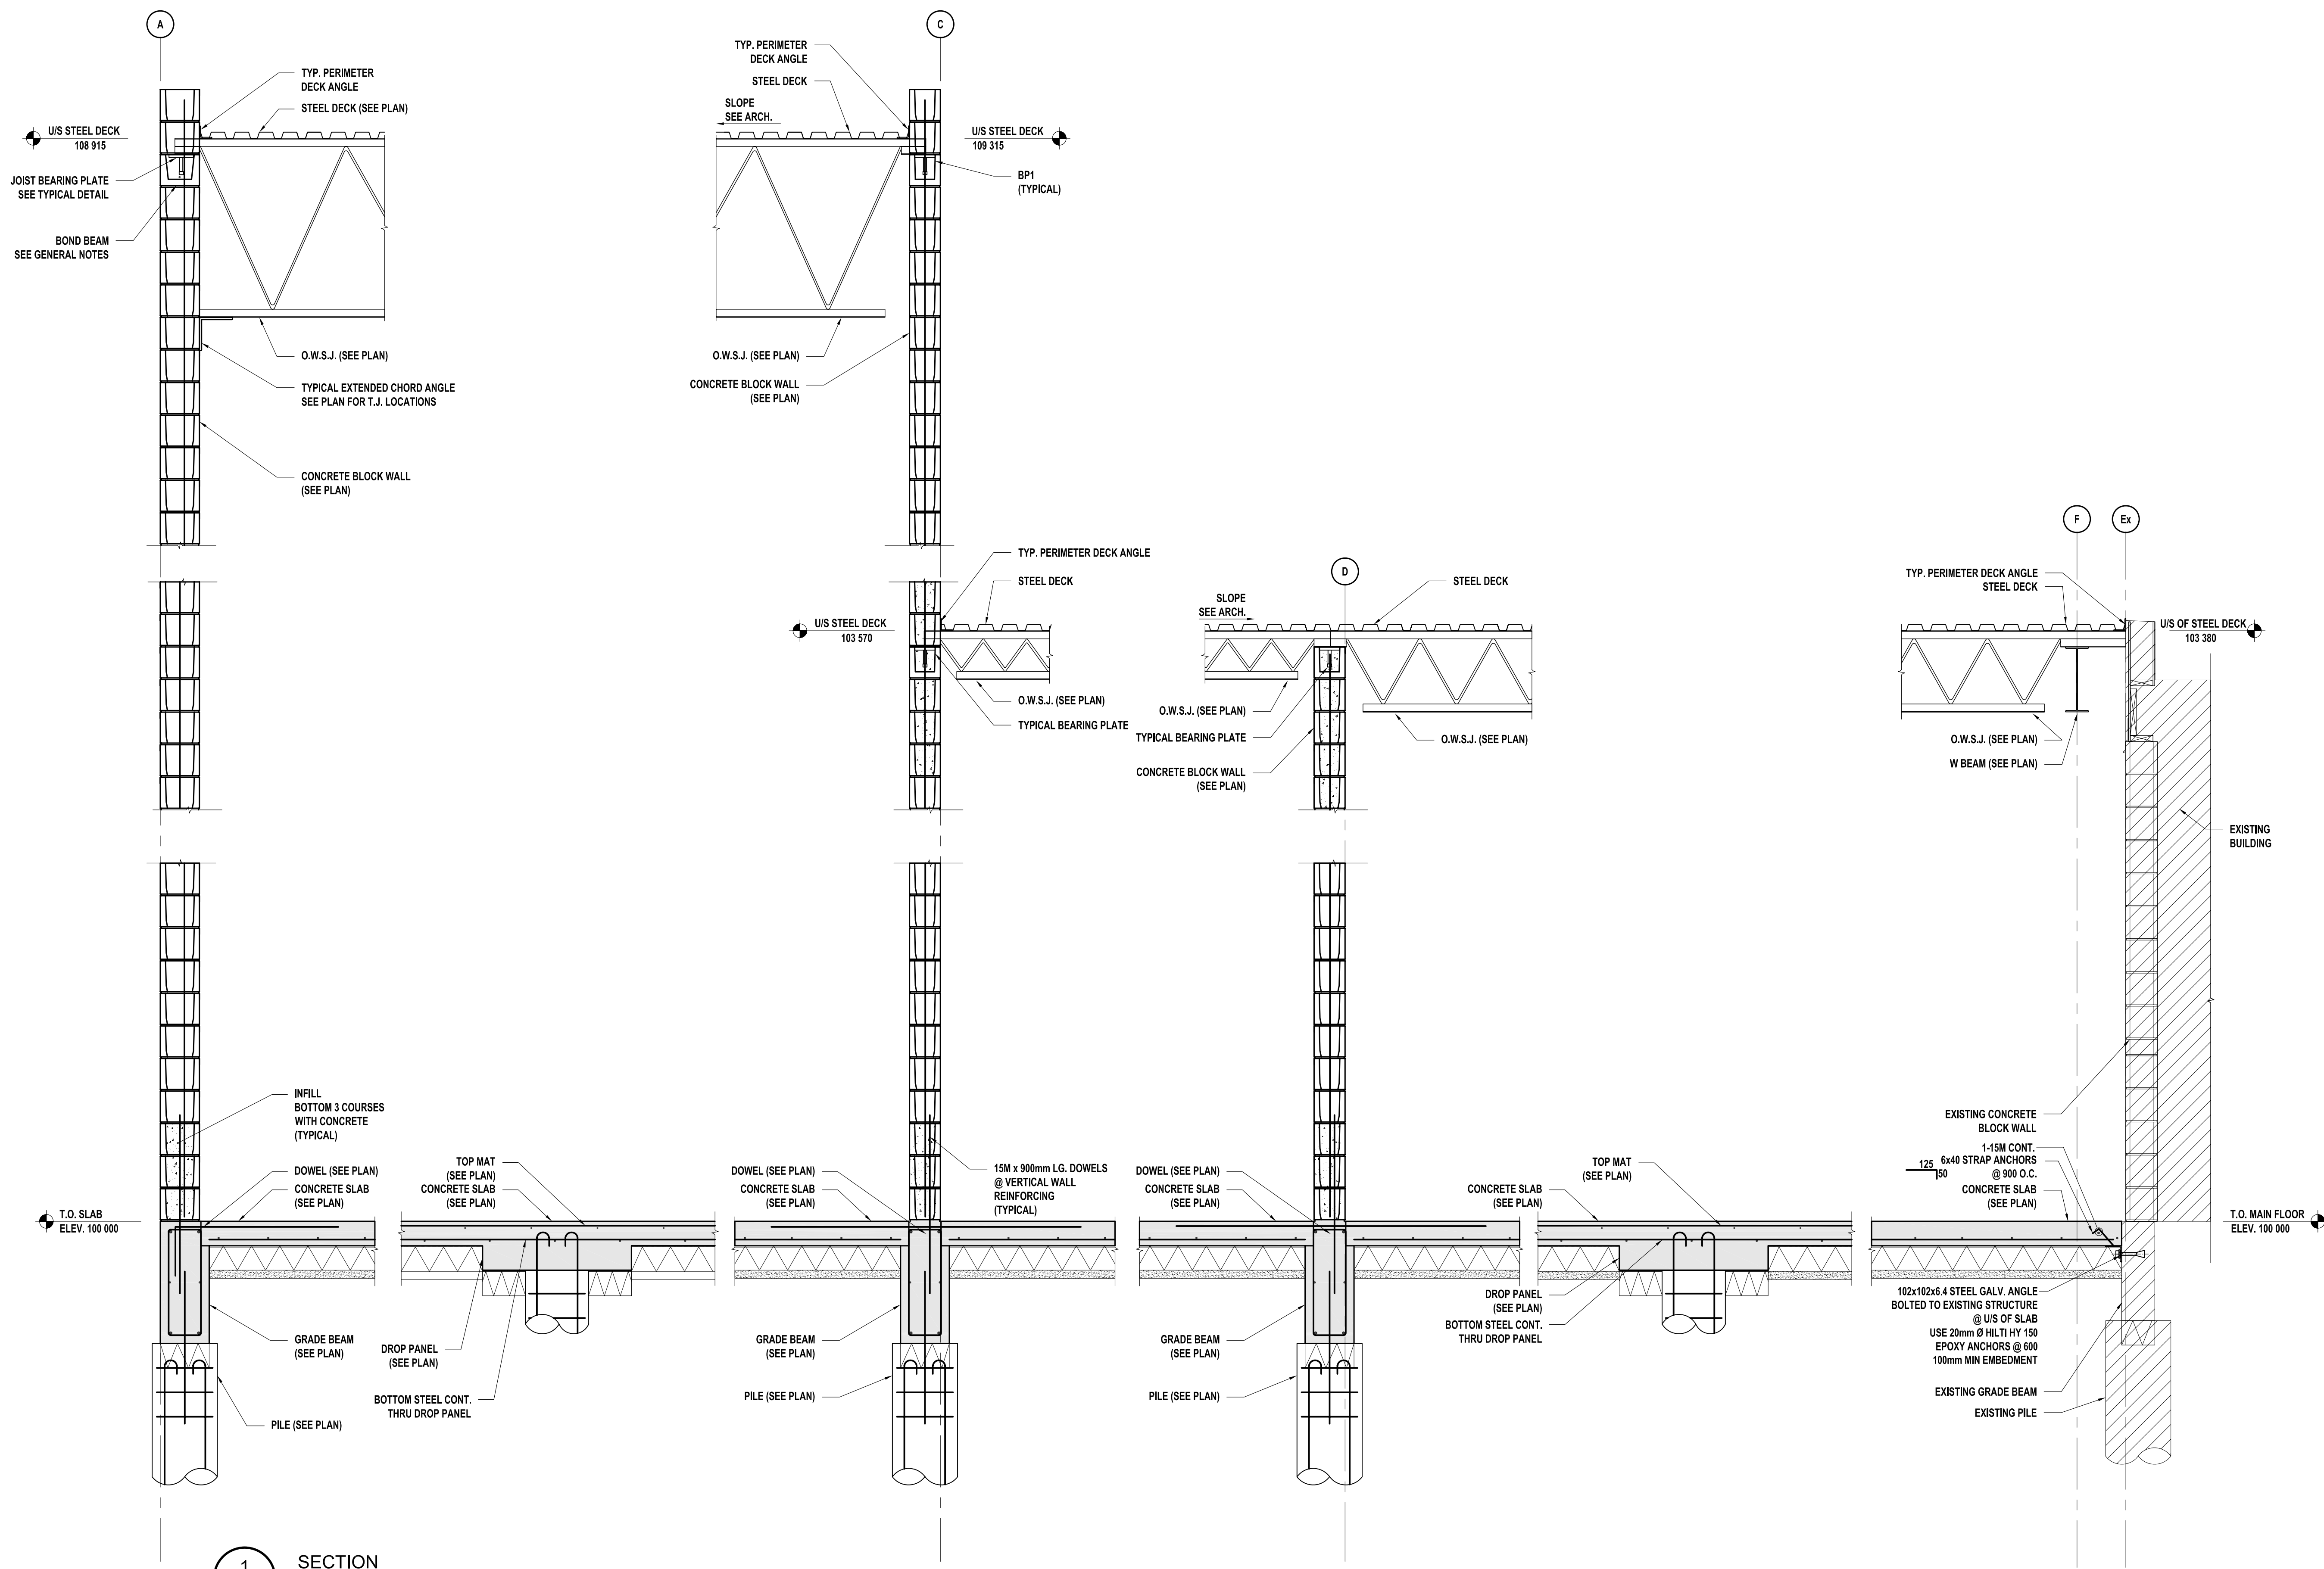

1 SECTION
 F.H. S5.1 1:20