


G:\CAD\088813\Contract\Contract_6-Busway\Current\Electrical\Via Parking Lot\1-VIA RISER DIAGRAM.dwg

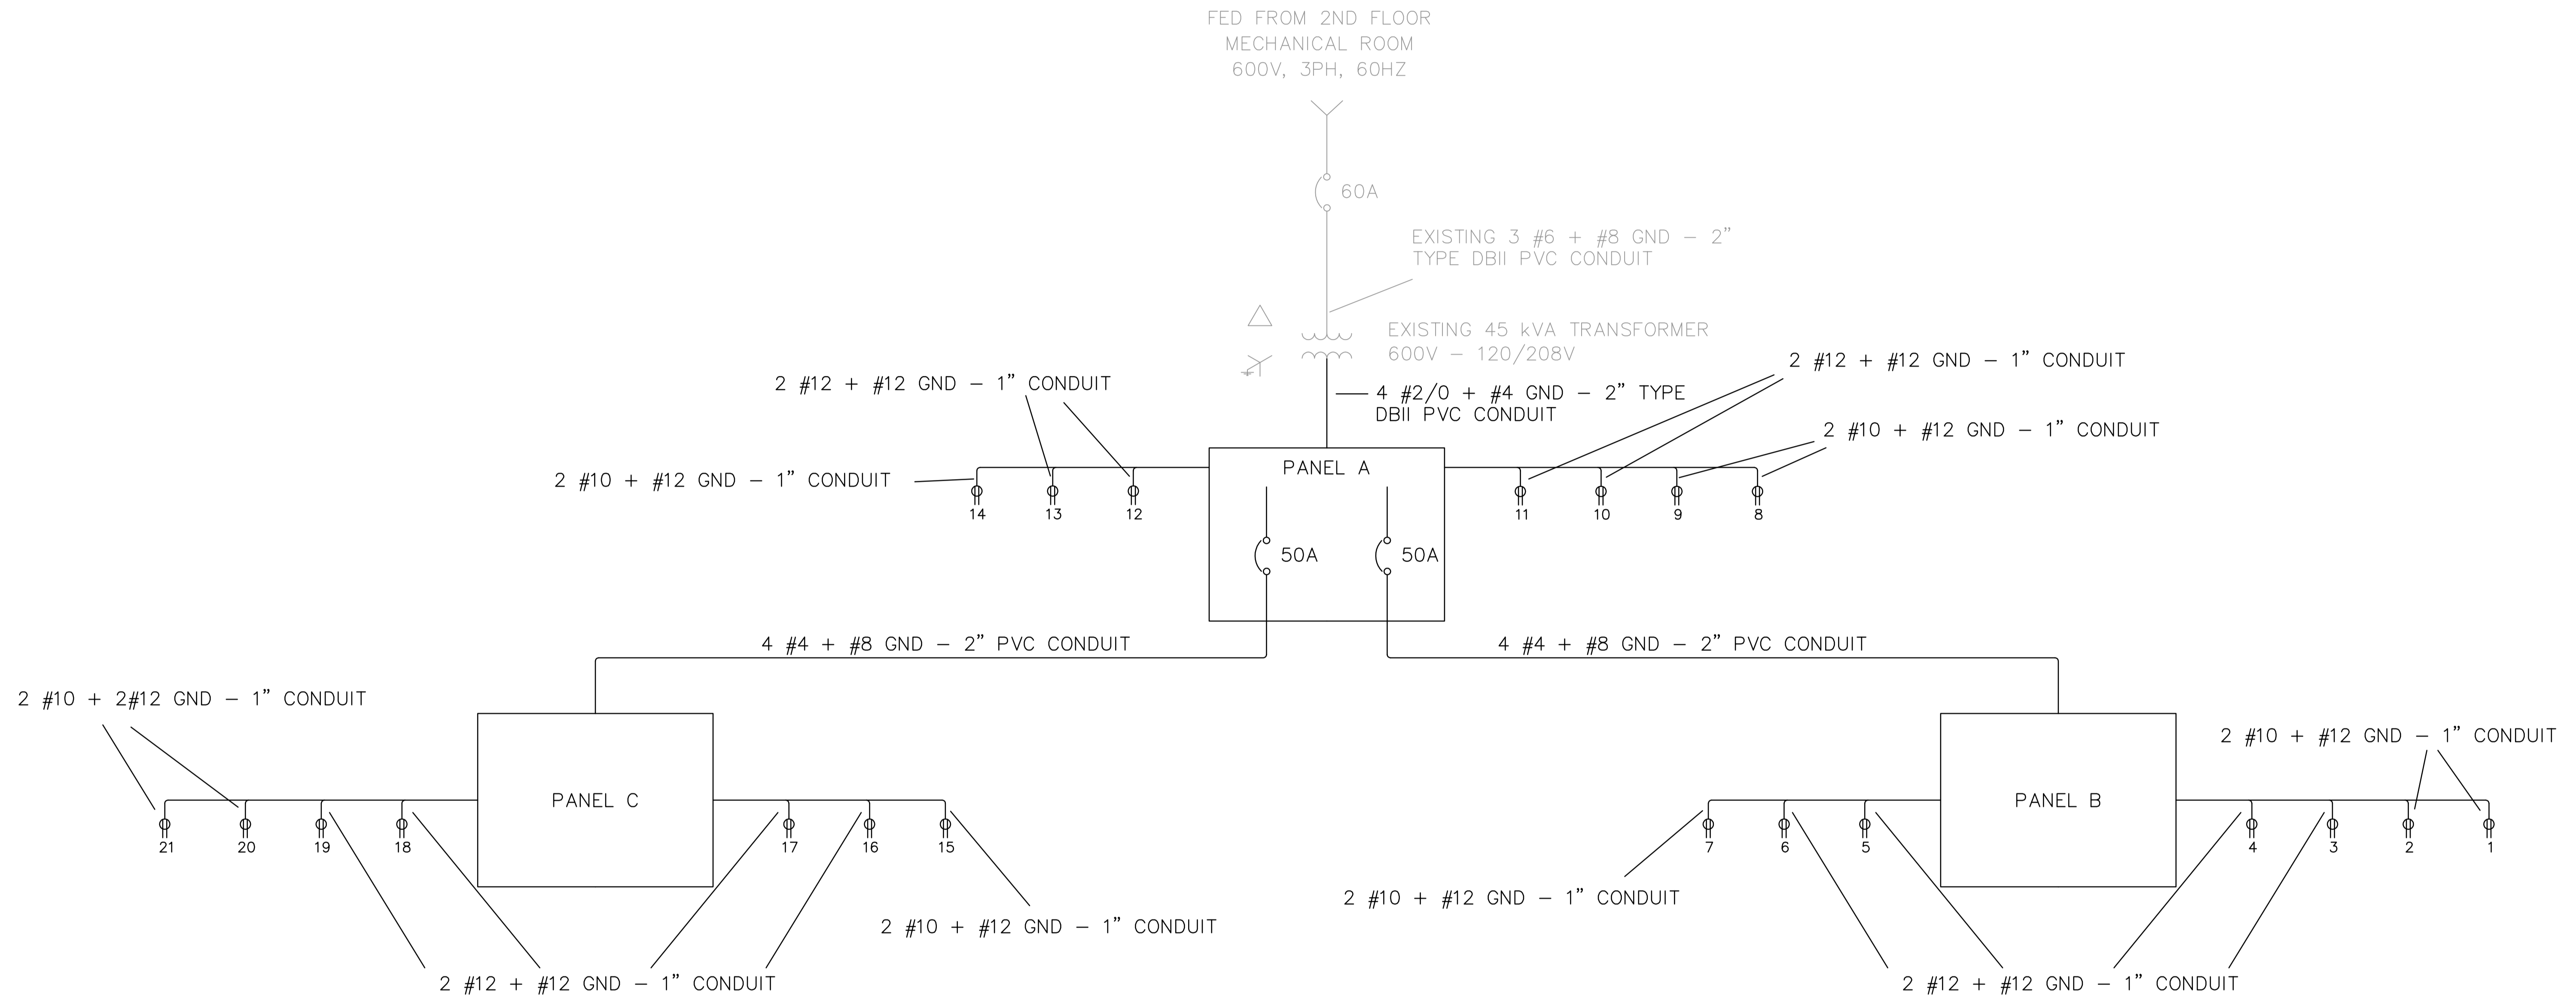

LOCATION UNDERGROUND	APPROVED STRUCTURES	B.M. ELEV.	DESIGNED BY ML
SUPV. U/G STRUCTURES COMMITTEE	DATE		DRAWN BY JV
NOTE:			CHECKED BY ORIGINAL SIGNED BY AA
LOCATION OF UNDERGROUND STRUCTURES AS SHOWN ARE BASED ON THE BEST INFORMATION AVAILABLE. BUT NO GUARANTEE IS GIVEN THAT ALL EXISTING UTILITIES ARE SHOWN OR THAT THE GIVEN LOCATIONS ARE EXACT. CONFIRMATION OF EXISTENCE AND EXACT LOCATION OF ALL SERVICES MUST BE OBTAINED FROM THE INDIVIDUAL UTILITIES BEFORE PROCEEDING WITH CONSTRUCTION.			APPROVED BY ORIGINAL SIGNED BY WCDD
1	ADDENDUM #2	04/23/10	MCL
NO.	REVISIONS	DATE	BY

HOR. SCALE	RELEASED FOR CONSTRUCTION ORIGINAL SIGNED BY RANDY FINGAS	ENGINEER'S SEAL
VERTICAL	DATE 04/23/10	CONSULTANT PROJECT NO. 088813

DILLON CONSULTING

PROVINCE OF MANITOBA
ORIGINAL STAMPED BY
W.C.D. DEGAGNE
04/23/10
REGISTERED PROFESSIONAL ENGINEER

THE CITY OF WINNIPEG
TRANSIT DEPARTMENT

SOUTHWEST RAPID TRANSIT CORRIDOR - STAGE 1 TRANSITWAY CONSTRUCTION, LANDSCAPING & ASSOCIATED WORKS		CITY DRAWING NUMBER P-3317-73
ELECTRICAL - VIA PARKING LOT RISER DIAGRAM		SHEET 73 OF 84
		CONSULTANT DRAWING NUMBER C6-C3052-T