

| TRANSIT SERVICE ROAD NORTHBOUND |           |             |            |            |            |
|---------------------------------|-----------|-------------|------------|------------|------------|
| CONTROL POINT                   | STATION   | COORDINATES |            | PARAMETER  | CURVE DATA |
|                                 |           | NORTHING    | EASTING    |            |            |
| P.O.T.                          | 0+064.412 | 5525574.125 | 633515.344 | R.         | 35.000     |
| T.C.                            | 0+088.088 | 5525597.119 | 633520.986 | $\Delta c$ | 47°46'39"  |
| C.T.                            | 0+117.274 | 5525619.556 | 633538.311 | Tc         | 15.502     |
| P.O.T.                          | 0+160     | 5525639.902 | 633575.882 | L.         | 29.186     |
|                                 |           |             |            | L.C.       | 28.347     |


| TRANSIT SERVICE ROAD SOUTHBOUND |           |             |            |            |            |
|---------------------------------|-----------|-------------|------------|------------|------------|
| CONTROL POINT                   | STATION   | COORDINATES |            | PARAMETER  | CURVE DATA |
|                                 |           | NORTHING    | EASTING    |            |            |
| T.C.                            | 0+088.088 | 5525597.118 | 633520.990 | R.         | 55.000     |
| C.T.                            | 0+130.792 | 5525630.481 | 633545.905 | $\Delta c$ | 44°29'12"  |
|                                 |           |             |            | Tc         | 22.494     |
|                                 |           |             |            | L.         | 42.704     |
|                                 |           |             |            | L.C.       | 41.639     |

| TRANSIT ENTRANCE |           |             |            |            |            |
|------------------|-----------|-------------|------------|------------|------------|
| CONTROL POINT    | STATION   | COORDINATES |            | PARAMETER  | CURVE DATA |
|                  |           | NORTHING    | EASTING    |            |            |
| P.O.T.           | 0+100     | 5525641.594 | 633517.287 | R.         | 44.000     |
| T.C.             | 0+126.205 | 5525635.682 | 633542.816 | $\Delta c$ | 41°28'38"  |
| C.T.             | 0+158.057 | 5525639.856 | 633573.697 | Tc         | 16.660     |
| P.O.T.           | 0+217     | 5525667.924 | 633625.528 | L.         | 31.852     |
|                  |           |             |            | L.C.       | 31.161     |




| LOCATION UNDERGROUND  | APPROVED STRUCTURES   | B.M. ELEV.   |
|---|-----------------------|--------------|
| SUPV. U/G STRUCTURES COMMITTEE  | DATE                  |              |
| NOTE:<br>LOCATION OF UNDERGROUND STRUCTURES AS SHOWN ARE BASED ON THE BEST INFORMATION AVAILABLE. BUT NO GUARANTEE IS GIVEN THAT ALL EXISTING UTILITIES ARE SHOWN OR THAT THE GIVEN LOCATIONS ARE EXACT. CONFIRMATION OF EXISTENCE AND EXACT LOCATION OF ALL SERVICES MUST BE OBTAINED FROM THE INDIVIDUAL UTILITIES BEFORE PROCEEDING WITH CONSTRUCTION. |                       |              |
| 2   | ISSUED FOR TENDER     | 03/26/10 TJP |
| 1   | ISSUED FOR 75% REVIEW | 03/03/10 TJP |
| NO.   | REVISIONS             | DATE BY      |

| DESIGNED BY | RTD                                |
|-------------|------------------------------------|
| DRAWN BY    | TJH                                |
| CHECKED BY  | ORIGINAL SIGNED BY TARAN J. PETERS |
| APPROVED BY | ORIGINAL SIGNED BY DAVE P. KRAHN   |
| HOR. SCALE  | 1 : 250                            |
| VERTICAL    |                                    |
| DATE        | 03/26/10                           |

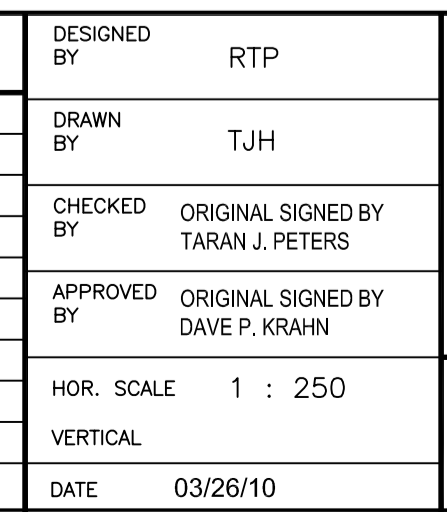

| ENGINEER'S SEAL               |
|-------------------------------|
|                               |
| CONSULTANT PROJECT NO. 088813 |

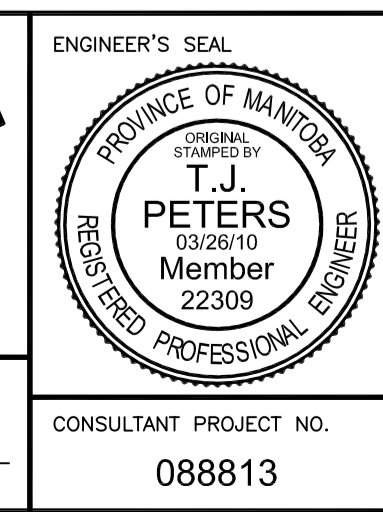

| SOUTHWEST RAPID TRANSIT CORRIDOR - STAGE 1 TRANSITWAY CONSTRUCTION, LANDSCAPING & ASSOCIATED WORKS |                                      |
|--|--------------------------------------|
| CITY DRAWING NUMBER  | P-3317-15                            |
| SHEET  | 15 OF 72                             |
| HORIZ. GEOMETRY - TRANSIT ENTRANCE & SERVICE ROAD  | CONSULTANT DRAWING NUMBER C6-C3005-T |