




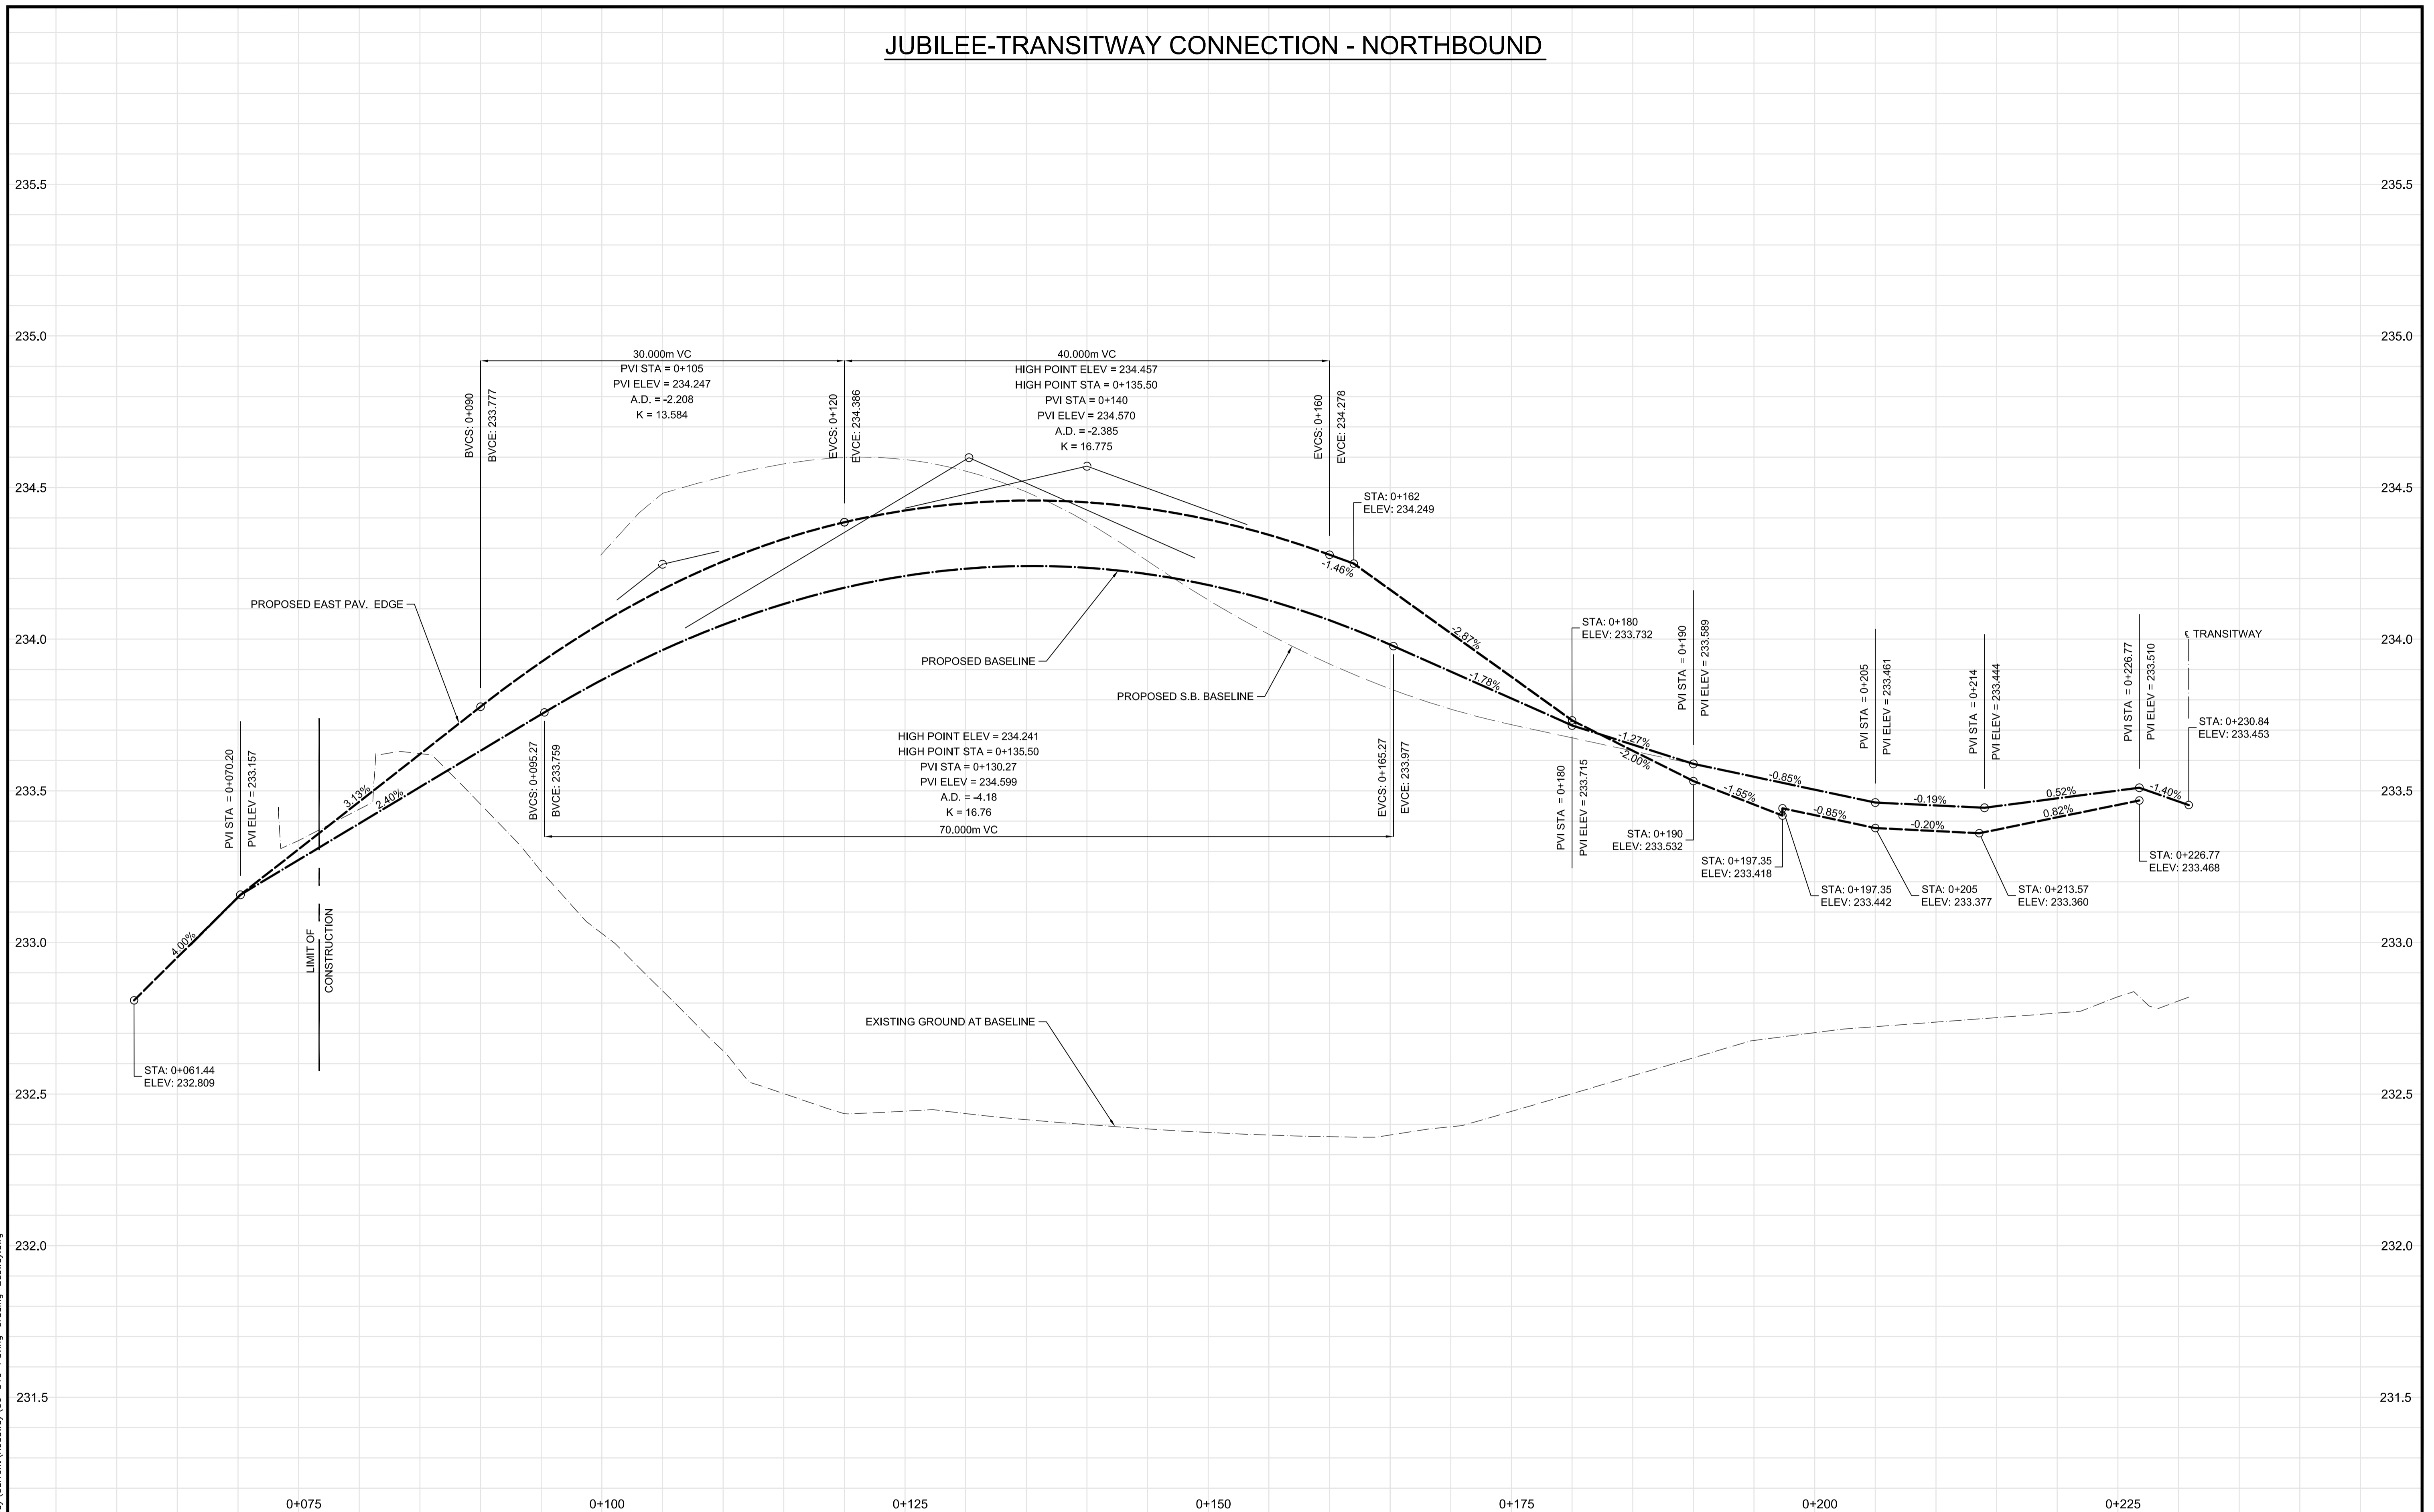

JUBILEE-TRANSITWAY CONNECTION - NORTHBOUND



G:\CAD\088813\Contract\Current\Roadway\Current\Roadway\06-310-Paving-Grading-Burway.dwg

<p>METRIC</p> <p>WHOLE NUMBERS INDICATE MILLIMETRES DECIMALIZED NUMBERS INDICATE METRES.</p>	 Certificate of Authorization Dillon Consulting Limited (MB) No. 1789 Date: _____	<table border="1" style="width: 100%; border-collapse: collapse;"> <tr> <th style="width: 50%;">LOCATION UNDERGROUND STRUCTURES</th> <th style="width: 50%;">APPROVED STRUCTURES</th> </tr> <tr> <td>SUPV. U/G STRUCTURES COMMITTEE</td> <td>DATE</td> </tr> <tr> <td colspan="2">NOTE: LOCATION OF UNDERGROUND STRUCTURES AS SHOWN ARE BASED ON THE BEST INFORMATION AVAILABLE, BUT NO GUARANTEE IS GIVEN THAT ALL EXISTING UTILITIES ARE SHOWN OR THAT THE GIVEN LOCATIONS ARE EXACT. CONFIRMATION OF EXISTENCE AND EXACT LOCATION OF ALL SERVICES MUST BE OBTAINED FROM THE INDIVIDUAL UTILITIES BEFORE PROCEEDING WITH CONSTRUCTION.</td> </tr> </table>	LOCATION UNDERGROUND STRUCTURES	APPROVED STRUCTURES	SUPV. U/G STRUCTURES COMMITTEE	DATE	NOTE: LOCATION OF UNDERGROUND STRUCTURES AS SHOWN ARE BASED ON THE BEST INFORMATION AVAILABLE, BUT NO GUARANTEE IS GIVEN THAT ALL EXISTING UTILITIES ARE SHOWN OR THAT THE GIVEN LOCATIONS ARE EXACT. CONFIRMATION OF EXISTENCE AND EXACT LOCATION OF ALL SERVICES MUST BE OBTAINED FROM THE INDIVIDUAL UTILITIES BEFORE PROCEEDING WITH CONSTRUCTION.		<table border="1" style="width: 100%; border-collapse: collapse;"> <tr> <th>B.M. ELEV.</th> <th>DATE</th> <th>BY</th> </tr> <tr> <td> </td> <td> </td> <td> </td> </tr> </table>	B.M. ELEV.	DATE	BY																												<table border="1" style="width: 100%; border-collapse: collapse;"> <tr> <td>DESIGNED BY RTP</td> </tr> <tr> <td>DRAWN BY TJH/PMW</td> </tr> <tr> <td>CHECKED BY ORIGINAL SIGNED BY TARAN J. PETERS</td> </tr> <tr> <td>APPROVED BY ORIGINAL SIGNED BY DAVE P. KRAHN</td> </tr> <tr> <td>HOR. SCALE 1 : 250</td> </tr> <tr> <td>VERTICAL 1 : 10</td> </tr> <tr> <td>DATE 03/26/10</td> </tr> </table>	DESIGNED BY RTP	DRAWN BY TJH/PMW	CHECKED BY ORIGINAL SIGNED BY TARAN J. PETERS	APPROVED BY ORIGINAL SIGNED BY DAVE P. KRAHN	HOR. SCALE 1 : 250	VERTICAL 1 : 10	DATE 03/26/10	 DILLON CONSULTING	 ENGINEER'S SEAL PROVINCE OF MANITOBA ORIGINAL SIGNED BY T.J. PETERS 03/26/10 Member 22309 REGISTERED PROFESSIONAL ENGINEER	 THE CITY OF WINNIPEG TRANSIT DEPARTMENT SOUTHWEST RAPID TRANSIT CORRIDOR - STAGE 1 TRANSITWAY CONSTRUCTION, LANDSCAPING & ASSOCIATED WORKS PAVING & GRADING - NORTHBOUND JUBILEE CONNECTION (PROFILE)	<table border="1" style="width: 100%; border-collapse: collapse;"> <tr> <td>CITY DRAWING NUMBER P-3317-18</td> </tr> <tr> <td>SHEET OF 18 OF 72</td> </tr> <tr> <td>CONSULTANT DRAWING NUMBER C6-C3008-T</td> </tr> </table>	CITY DRAWING NUMBER P-3317-18	SHEET OF 18 OF 72	CONSULTANT DRAWING NUMBER C6-C3008-T
LOCATION UNDERGROUND STRUCTURES	APPROVED STRUCTURES	
SUPV. U/G STRUCTURES COMMITTEE	DATE	
NOTE: LOCATION OF UNDERGROUND STRUCTURES AS SHOWN ARE BASED ON THE BEST INFORMATION AVAILABLE, BUT NO GUARANTEE IS GIVEN THAT ALL EXISTING UTILITIES ARE SHOWN OR THAT THE GIVEN LOCATIONS ARE EXACT. CONFIRMATION OF EXISTENCE AND EXACT LOCATION OF ALL SERVICES MUST BE OBTAINED FROM THE INDIVIDUAL UTILITIES BEFORE PROCEEDING WITH CONSTRUCTION.	
B.M. ELEV.	DATE	BY	
DESIGNED BY RTP	
DRAWN BY TJH/PMW	
CHECKED BY ORIGINAL SIGNED BY TARAN J. PETERS	
APPROVED BY ORIGINAL SIGNED BY DAVE P. KRAHN	
HOR. SCALE 1 : 250	
VERTICAL 1 : 10	
DATE 03/26/10	
CITY DRAWING NUMBER P-3317-18	
SHEET OF 18 OF 72	
CONSULTANT DRAWING NUMBER C6-C3008-T	