
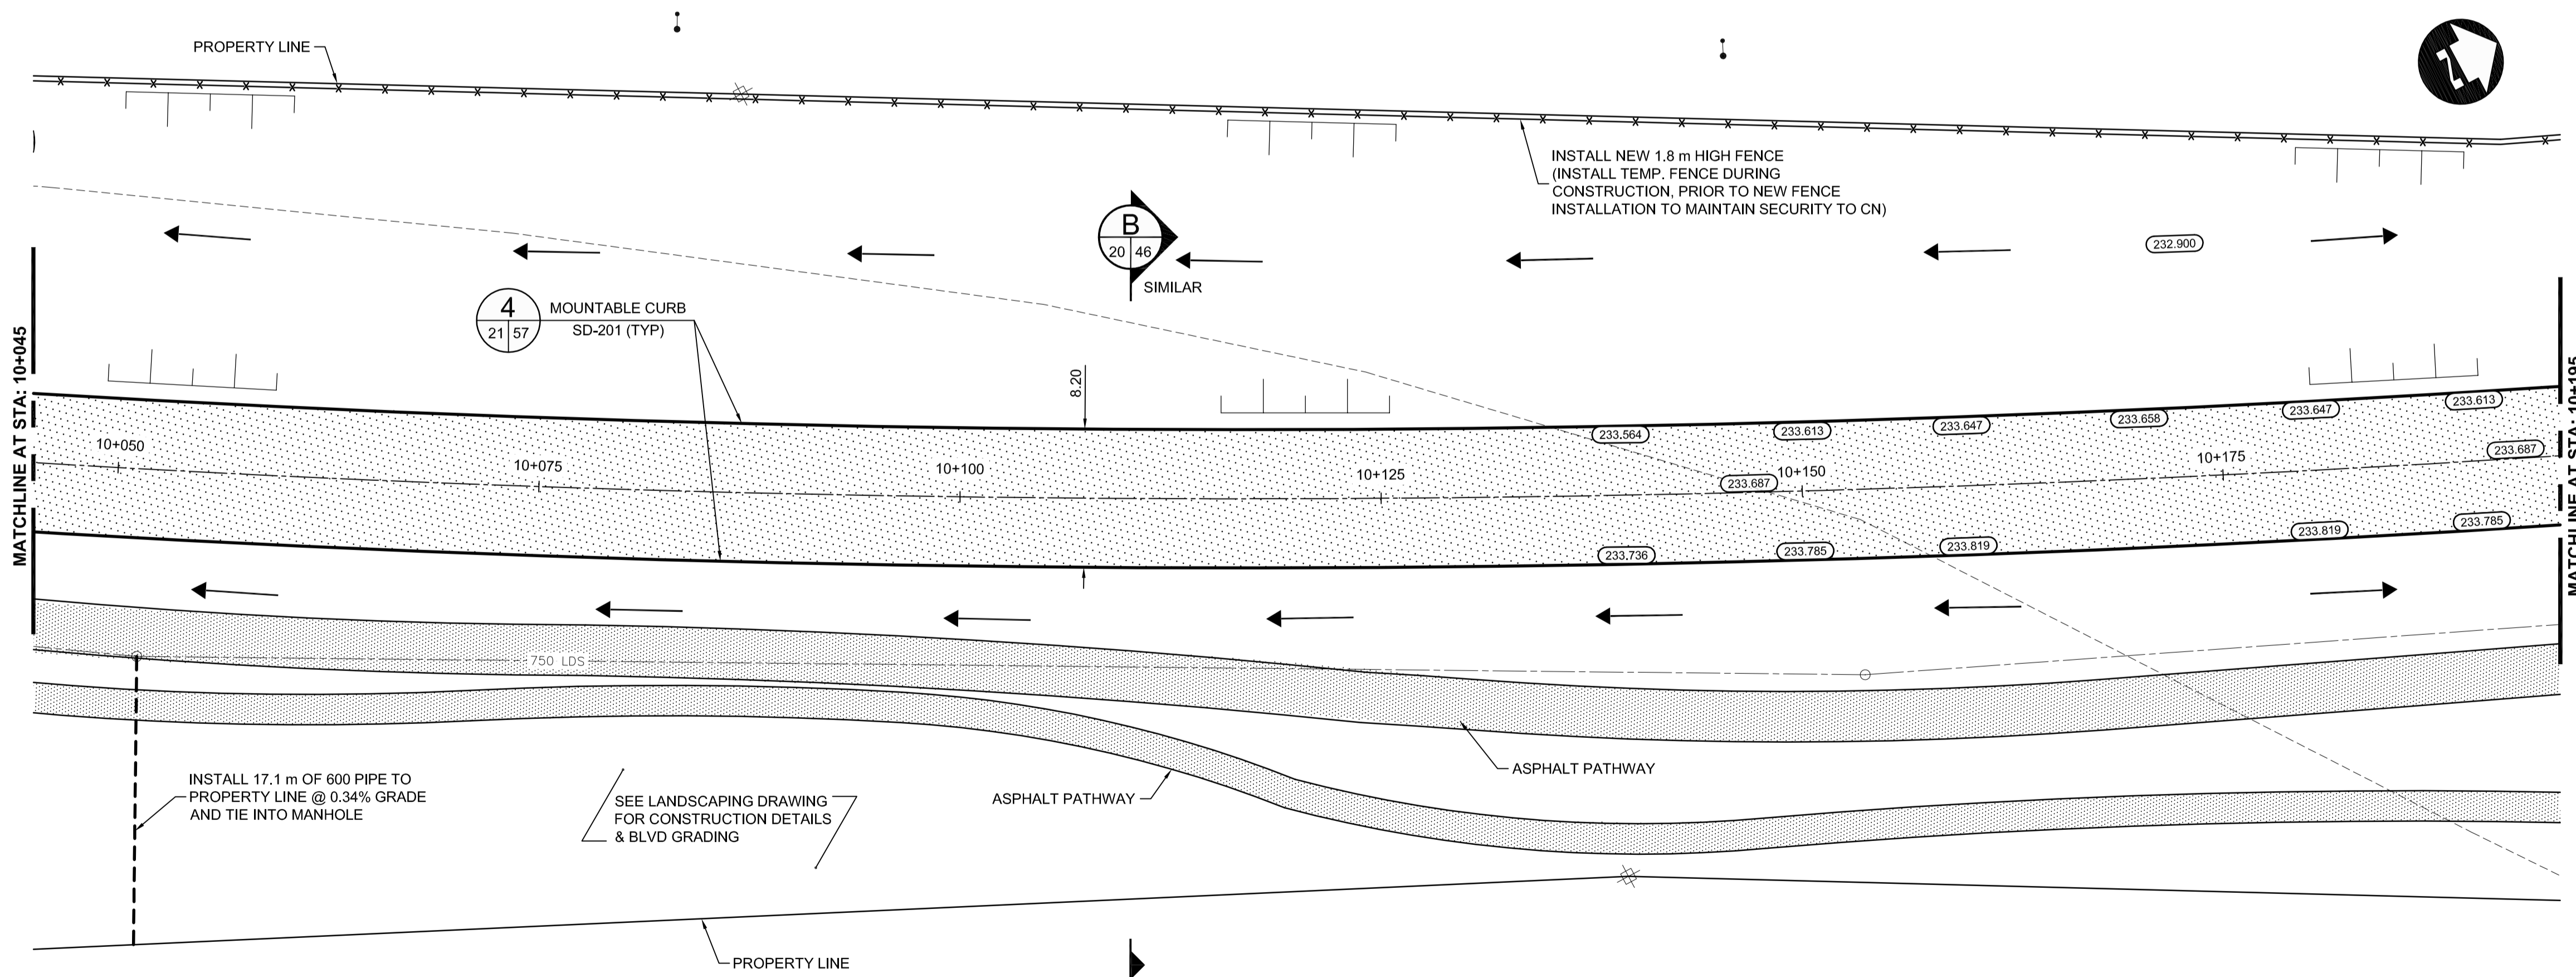


# TRANSITWAY

HIGH POINT ELEV = 233.744  
 HIGH POINT STA = 10+170  
 PVI STA = 10+170  
 PVI ELEV = 233.800  
 A.D. = -1.000  
 K = 45.000  
 45.000m VC

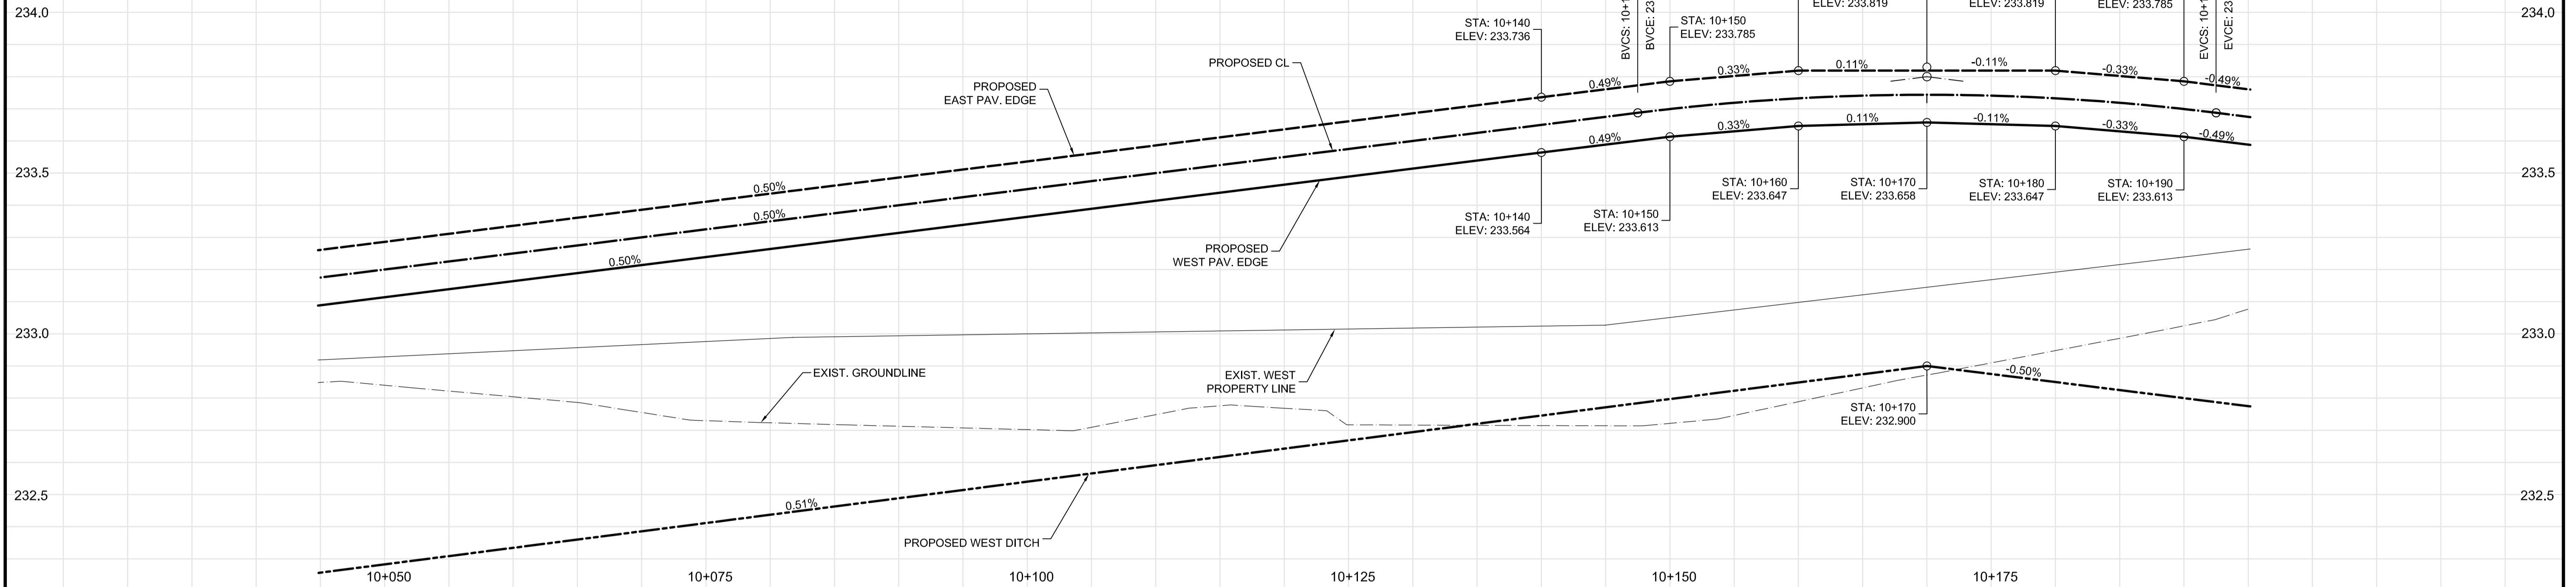

### CONSTRUCTION NOTES:

- CONTRACTOR SHALL TAKE PRECAUTIONARY STEPS TO AVOID DAMAGE FROM CONSTRUCTION ACTIVITIES TO EXISTING BOULEVARDS AND TREES WITHIN THE LIMITS OF CONSTRUCTION.
- LOCATION OF EXISTING SERVICES ARE TO BE CONFIRMED IN THE FIELD BY THE CONTRACTOR.
- TIE-INS TO BE VERIFIED IN THE FIELD BY THE CONTRACT ADMINISTRATOR.
- LIMITS OF SIDEWALK RENEWALS TO BE FINALIZED IN THE FIELD BY THE CONTRACT ADMINISTRATOR.
- BOULEVARD REPLACEMENT TO BE FINALIZED IN THE FIELD BY THE CONTRACT ADMINISTRATOR.

### METRIC

WHOLE NUMBERS INDICATE MILLIMETRES  
 DECIMALIZED NUMBERS INDICATE METRES.

### WARNING

IF POWER EQUIPMENT OR EXPLOSIVES ARE TO BE USED FOR EXCAVATION ON THIS PROJECT THE CONTRACTOR MUST:

- NOTIFY THE GAS COMPANY OF THE PROPOSED LOCATION OF EXCAVATION.
- TAKE PRECAUTION TO AVOID DAMAGE TO GAS COMPANY INSTALLATIONS. SEE PROVINCIAL REGULATION 210/72 FOR DETAILS.

LOCATION UNDERGROUND STRUCTURES	APPROVED STRUCTURES	B.M. ELEV.
SUPY. U/G STRUCTURES COMMITTEE	DATE	
NOTE: LOCATION OF UNDERGROUND STRUCTURES AS SHOWN ARE BASED ON THE BEST INFORMATION AVAILABLE, BUT NO GUARANTEE IS GIVEN THAT ALL EXISTING UTILITIES ARE SHOWN OR THAT THE GIVEN LOCATIONS ARE EXACT. CONFIRMATION OF EXISTENCE AND EXACT LOCATION OF ALL SERVICES MUST BE OBTAINED FROM THE INDIVIDUAL UTILITIES BEFORE PROCEEDING WITH CONSTRUCTION.		
2	ISSUED FOR TENDER	03/26/10 TJP
1	ISSUED FOR 75% REVIEW	03/03/10 TJP
NO.	REVISIONS	DATE BY

DESIGNED BY	DATE
RTP	
DRAWN BY	DATE
TJH/PMW	
CHECKED BY	DATE
ORIGINAL SIGNED BY TARAN J. PETERS	
APPROVED BY	DATE
ORIGINAL SIGNED BY DAVE P. KRAHN	
HOR. SCALE	DATE
1 : 250	03/26/10
VERTICAL	DATE
1 : 10	03/26/10

**DILLON CONSULTING**

RELEASED FOR CONSTRUCTION  
 ORIGINAL SIGNED BY RANDY FINGAS  
 DATE 03/24/10

ENGINEER'S SEAL  
 PROVINCE OF MANITOBA  
 ORIGINAL SIGNED BY  
**T.J. PETERS**  
 03/26/10  
 Member 22309  
 REGISTERED PROFESSIONAL ENGINEER

**THE CITY OF WINNIPEG TRANSIT DEPARTMENT**

SOUTHWEST RAPID TRANSIT CORRIDOR - STAGE 1  
 TRANSITWAY CONSTRUCTION, LANDSCAPING & ASSOCIATED WORKS

CITY DRAWING NUMBER P-3317-21  
 SHEET 21 OF 72

CONSULTANT DRAWING NUMBER C6-C3011-T

PAVING & GRADING - TRANSITWAY - STA. 10+045 TO 10+195  
 CONSULTANT PROJECT NO. 088813

**APEGM**  
 Certificate of Authorization  
**Dillon Consulting Limited (MB)**  
 No. 1789 Date: \_\_\_\_\_