
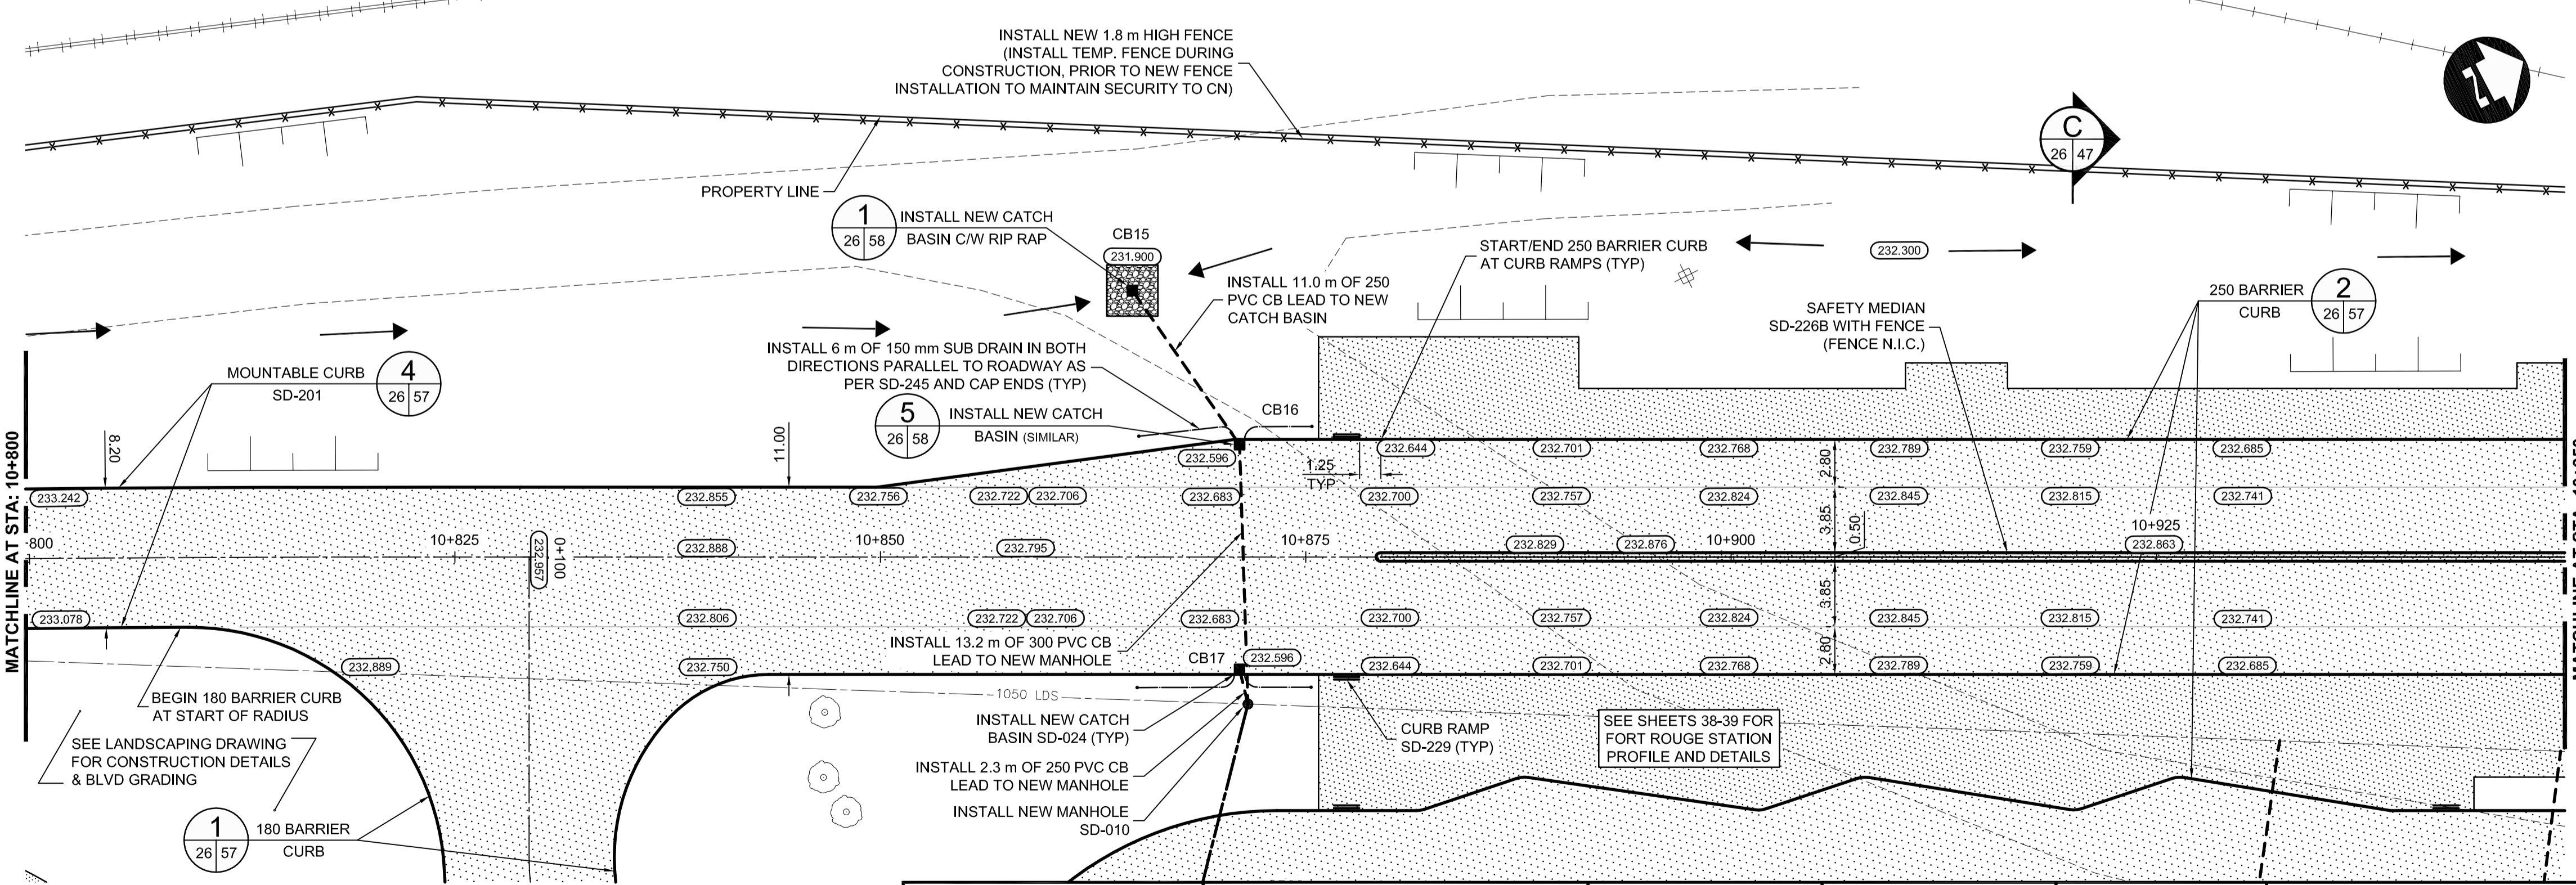


TRANSITWAY

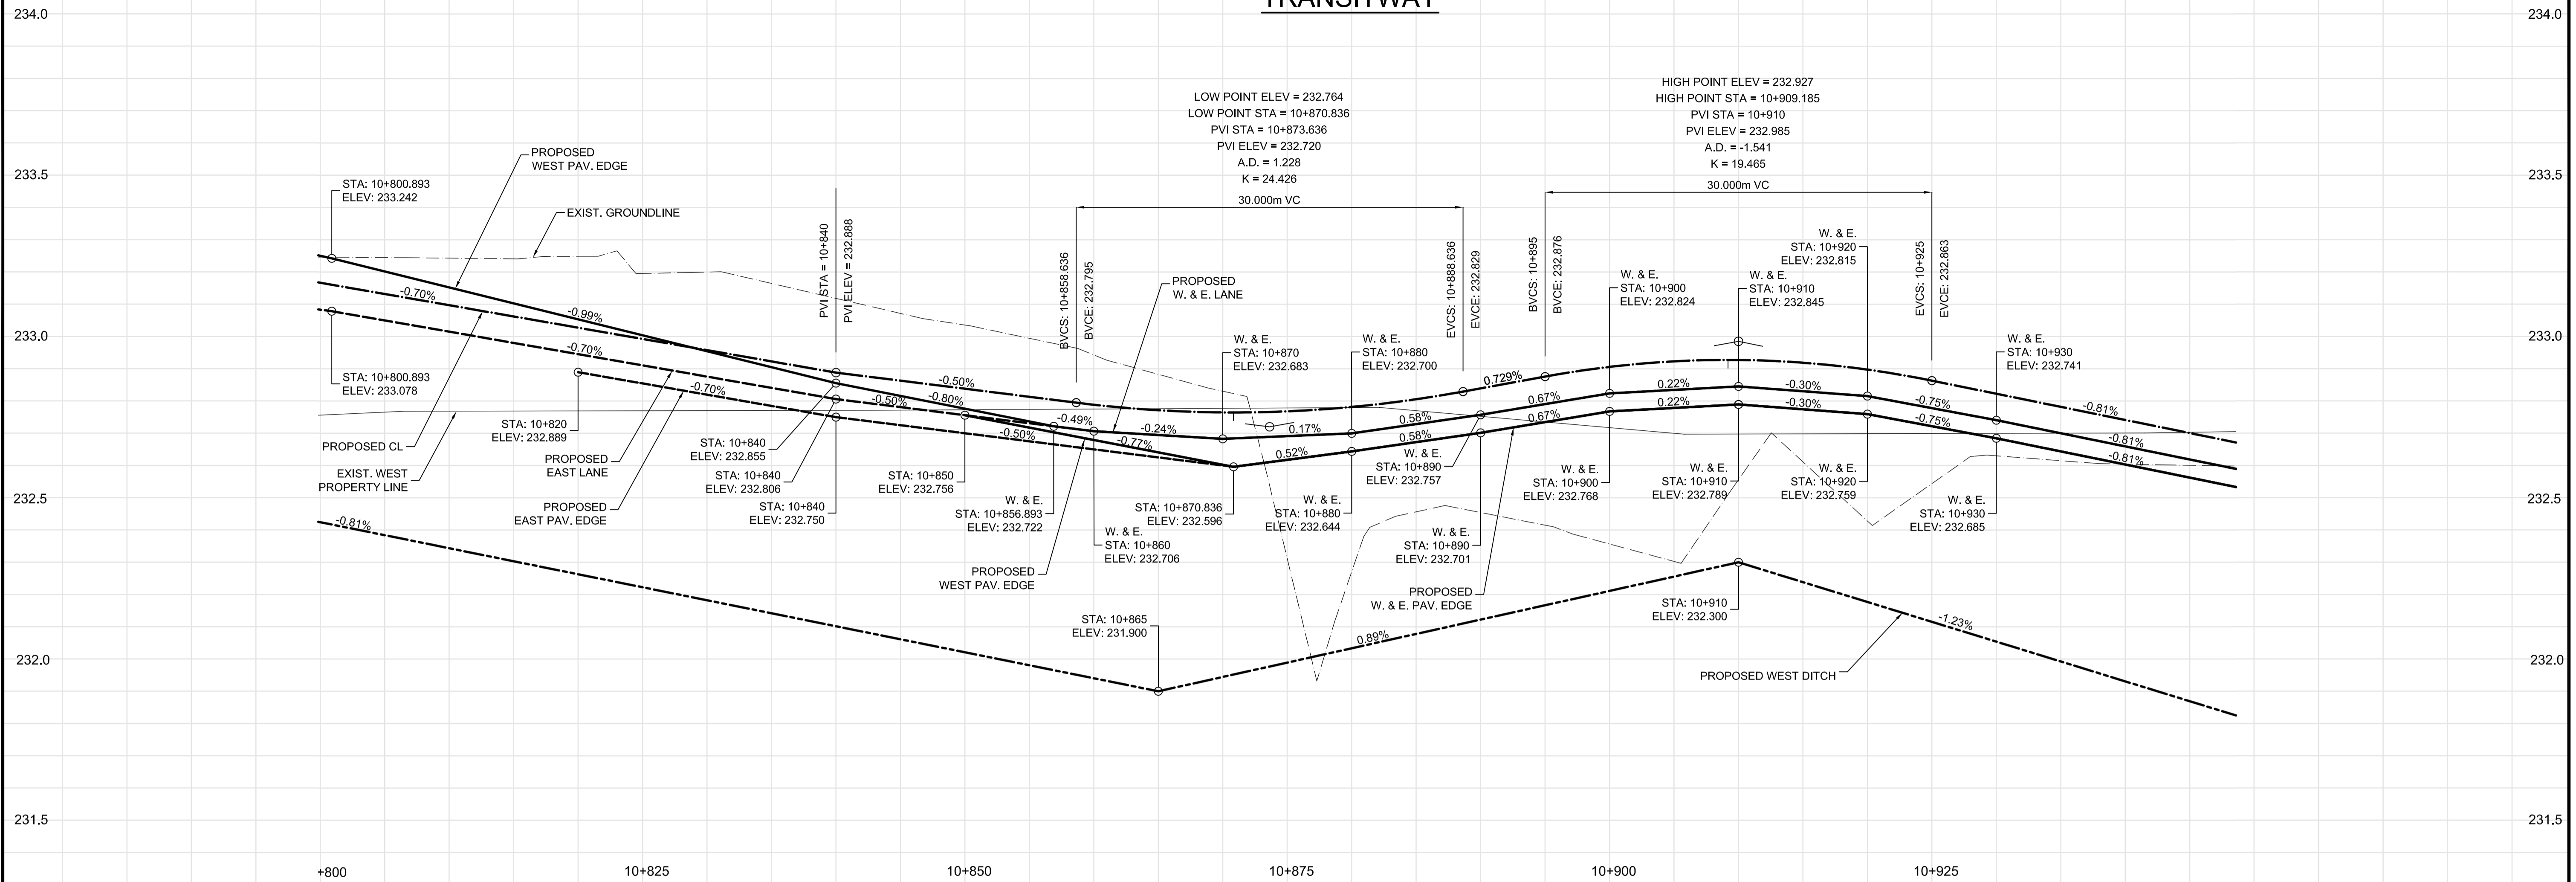

- CONSTRUCTION NOTES:**
- CONTRACTOR SHALL TAKE PRECAUTIONARY STEPS TO AVOID DAMAGE FROM CONSTRUCTION ACTIVITIES TO EXISTING BOULEVARDS AND TREES WITHIN THE LIMITS OF CONSTRUCTION.
 - LOCATION OF EXISTING SERVICES ARE TO BE CONFIRMED IN THE FIELD BY THE CONTRACTOR.
 - TIE-INS TO BE VERIFIED IN THE FIELD BY THE CONTRACT ADMINISTRATOR.
 - LIMITS OF SIDEWALK RENEWALS TO BE FINALIZED IN THE FIELD BY THE CONTRACT ADMINISTRATOR.
 - BOULEVARD REPLACEMENT TO BE FINALIZED IN THE FIELD BY THE CONTRACT ADMINISTRATOR.

METRIC

WHOLE NUMBERS INDICATE MILLIMETRES
DECIMALIZED NUMBERS INDICATE METRES.

WARNING


- IF POWER EQUIPMENT OR EXPLOSIVES ARE TO BE USED FOR EXCAVATION ON THIS PROJECT THE CONTRACTOR MUST:
- NOTIFY THE GAS COMPANY OF THE PROPOSED LOCATION OF EXCAVATION.
 - TAKE PRECAUTION TO AVOID DAMAGE TO GAS COMPANY INSTALLATIONS. SEE PROVINCIAL REGULATION 210/72 FOR DETAILS.

#	COORDINATES		RIM ELEV.	SUMP ELEV.	STATION	PIPE LEAD	LEAD INV.	INV. AT MAIN
	NORTHING	EASTING						
CB15	5524971.218	633245.857	231.900	229.500	10+865	11m - 250mm	230.100	229.990
CB16	5524972.948	633256.504	232.596	229.360	10+870.836	13.2m - 300mm	229.960	227.550
CB17	5524966.783	633268.854	232.596	230.196	10+870.836	2.3m - 250mm	230.796	227.600

NOTE: ALL COORDINATES SHOWN ON DRAWINGS ARE NAD 83 UTM.
COMBINED SCALE FACTOR TO OBTAIN GROUND DISTANCES IS 0.9997688



LOCATION UNDERGROUND	APPROVED STRUCTURES	B.M. ELEV.	DESIGNED BY	ENGINEER'S SEAL
SUPV. U/G STRUCTURES COMMITTEE	DATE		RTP	
			TJH/PMW	
			CHECKED BY: ORIGINAL SIGNED BY TARAN J. PETERS	
			APPROVED BY: ORIGINAL SIGNED BY DAVE P. KRAHN	
			HOR. SCALE 1 : 250	
			VERTICAL 1 : 10	
			RELEASED FOR CONSTRUCTION ORIGINAL SIGNED BY RANDY FINGAS	
			DATE 03/26/10	
			CONSULTANT PROJECT NO. 088813	

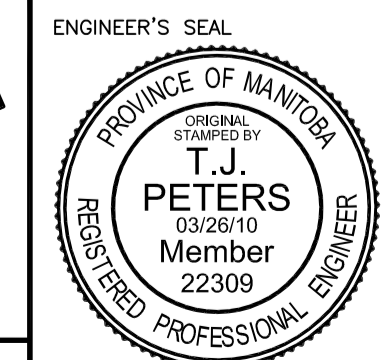

THE CITY OF WINNIPEG TRANSIT DEPARTMENT

SOUTHWEST RAPID TRANSIT CORRIDOR - STAGE 1
TRANSITWAY CONSTRUCTION, LANDSCAPING & ASSOCIATED WORKS

CITY DRAWING NUMBER: P-3317-26
SHEET 26 OF 72

CONSULTANT DRAWING NUMBER: C6-C3016-T

G:\CAD\088813\Contract\Current\Roadway\CG-310-Paving-Grading-Burway.dwg