
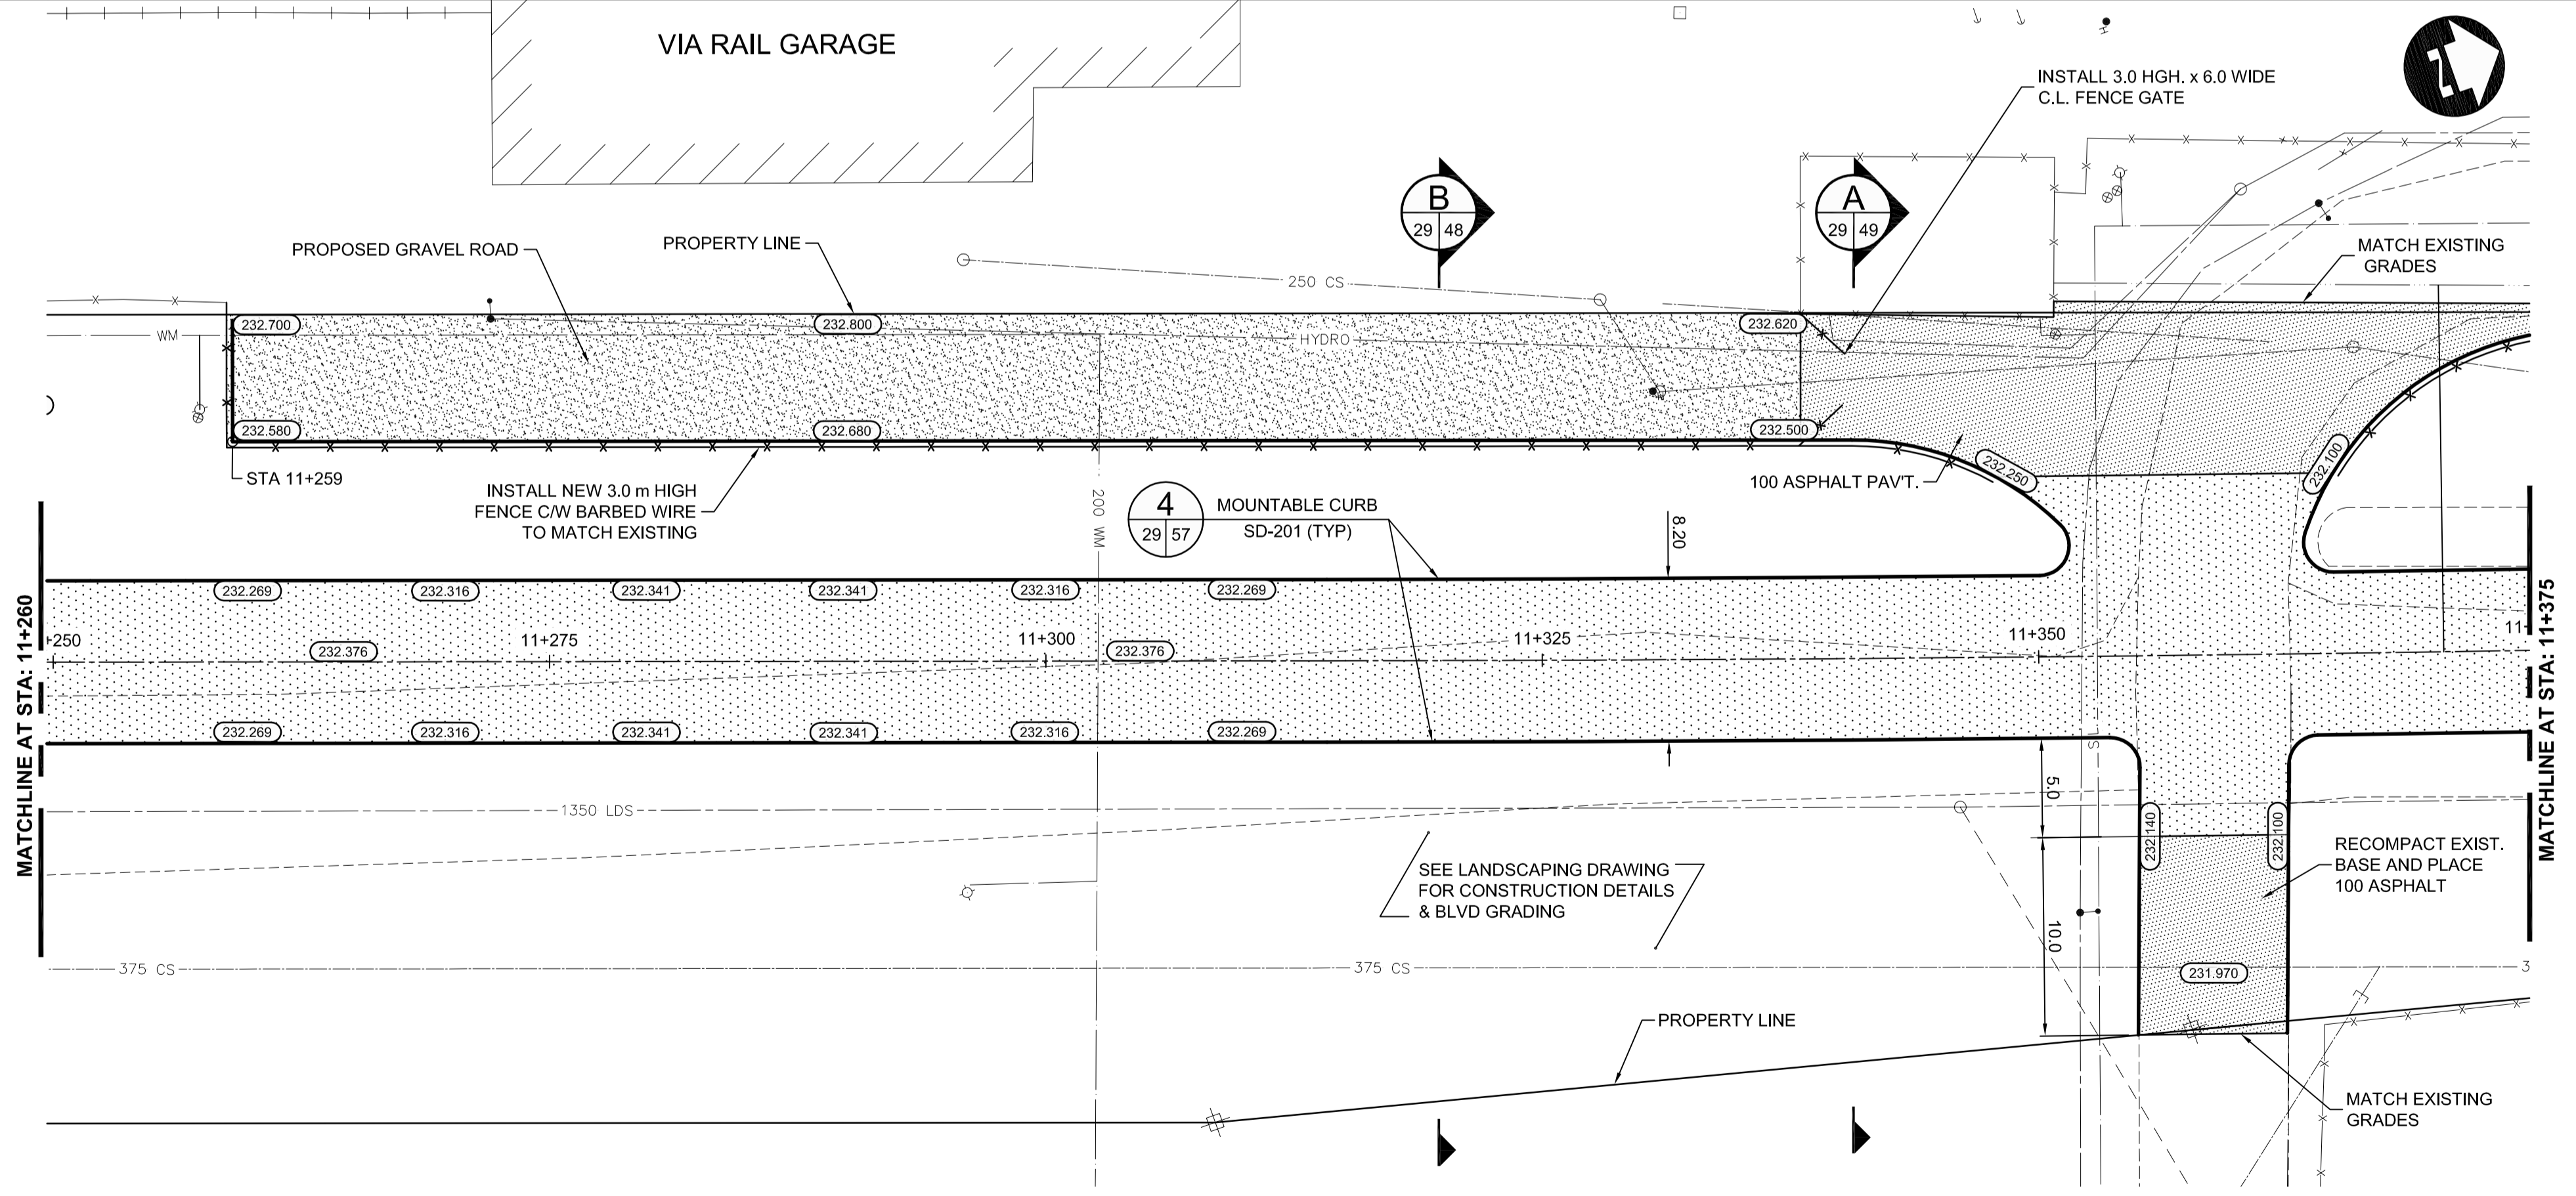


# TRANSITWAY

HIGH POINT ELEV = 232.426  
 HIGH POINT STA = 11+285.008  
 PVI STA = 11+285  
 PVI ELEV = 232.476  
 A.D. = -1.000  
 K = 39.983  
 40.000m VC

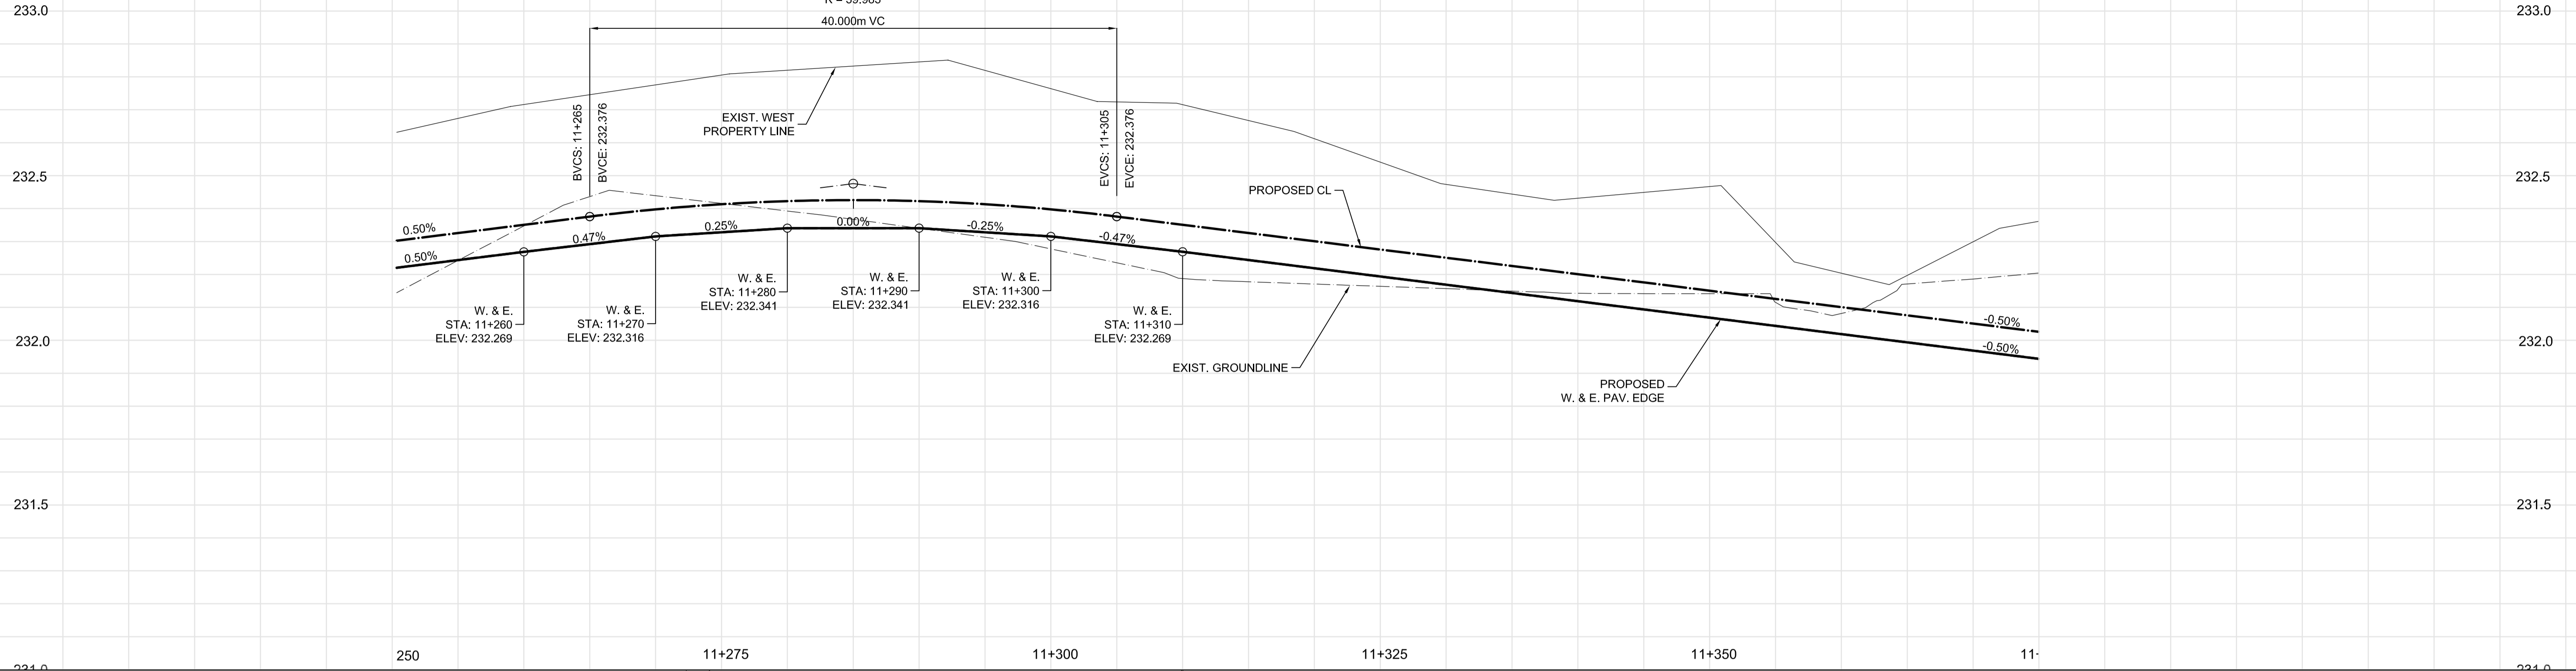

- CONSTRUCTION NOTES:**
- CONTRACTOR SHALL TAKE PRECAUTIONARY STEPS TO AVOID DAMAGE FROM CONSTRUCTION ACTIVITIES TO EXISTING BOULEVARDS AND TREES WITHIN THE LIMITS OF CONSTRUCTION.
  - LOCATION OF EXISTING SERVICES ARE TO BE CONFIRMED IN THE FIELD BY THE CONTRACTOR.
  - TIE-INS TO BE VERIFIED IN THE FIELD BY THE CONTRACT ADMINISTRATOR.
  - LIMITS OF SIDEWALK RENEWALS TO BE FINALIZED IN THE FIELD BY THE CONTRACT ADMINISTRATOR.
  - BOULEVARD REPLACEMENT TO BE FINALIZED IN THE FIELD BY THE CONTRACT ADMINISTRATOR.

**METRIC**

WHOLE NUMBERS INDICATE MILLIMETRES  
 DECIMALIZED NUMBERS INDICATE METRES.

**WARNING**

- IF POWER EQUIPMENT OR EXPLOSIVES ARE TO BE USED FOR EXCAVATION ON THIS PROJECT THE CONTRACTOR MUST:
- NOTIFY THE GAS COMPANY OF THE PROPOSED LOCATION OF EXCAVATION.
  - TAKE PRECAUTION TO AVOID DAMAGE TO GAS COMPANY INSTALLATIONS. SEE PROVINCIAL REGULATION 210/72 FOR DETAILS.



LOCATION UNDERGROUND STRUCTURES	APPROVED DATE	SUPV. U/G STRUCTURES COMMITTEE

NO.	REVISIONS	DATE	BY
2	ISSUED FOR TENDER	03/26/10	TJP
1	ISSUED FOR 75% REVIEW	03/03/10	TJP

DESIGNED BY	DATE
RTP	03/26/10
DRAWN BY	03/26/10
TJH/PMW	
CHECKED BY	03/26/10
ORIGINAL SIGNED BY TARAN J. PETERS	
APPROVED BY	03/26/10
ORIGINAL SIGNED BY DAVE P. KRAHN	

**DILLON CONSULTING**

RELEASED FOR CONSTRUCTION  
 ORIGINAL SIGNED BY RANDY FINGAS  
 DATE 03/24/10

ENGINEER'S SEAL  
 PROVINCE OF MANITOBA  
 ORIGINAL SIGNED BY  
**T.J. PETERS**  
 03/26/10  
 Member  
 22309  
 REGISTERED PROFESSIONAL ENGINEER

**THE CITY OF WINNIPEG**  
 TRANSIT DEPARTMENT

SOUTHWEST RAPID TRANSIT CORRIDOR - STAGE 1  
 TRANSITWAY CONSTRUCTION, LANDSCAPING & ASSOCIATED WORKS

PAVING & GRADING - TRANSITWAY - STA. 11+250 TO 11+375

CITY DRAWING NUMBER	P-3317-29
SHEET	29 OF 72
CONSULTANT DRAWING NUMBER	C6-C3019-T

C:\CAD\088813\Contract\Contract 6-Burway\Current\Roadway\C6-310-Paving-Grading-Burway.dwg