


A SECTION - STA. 11+720
SCALE: H = 1:100 V = 1:50

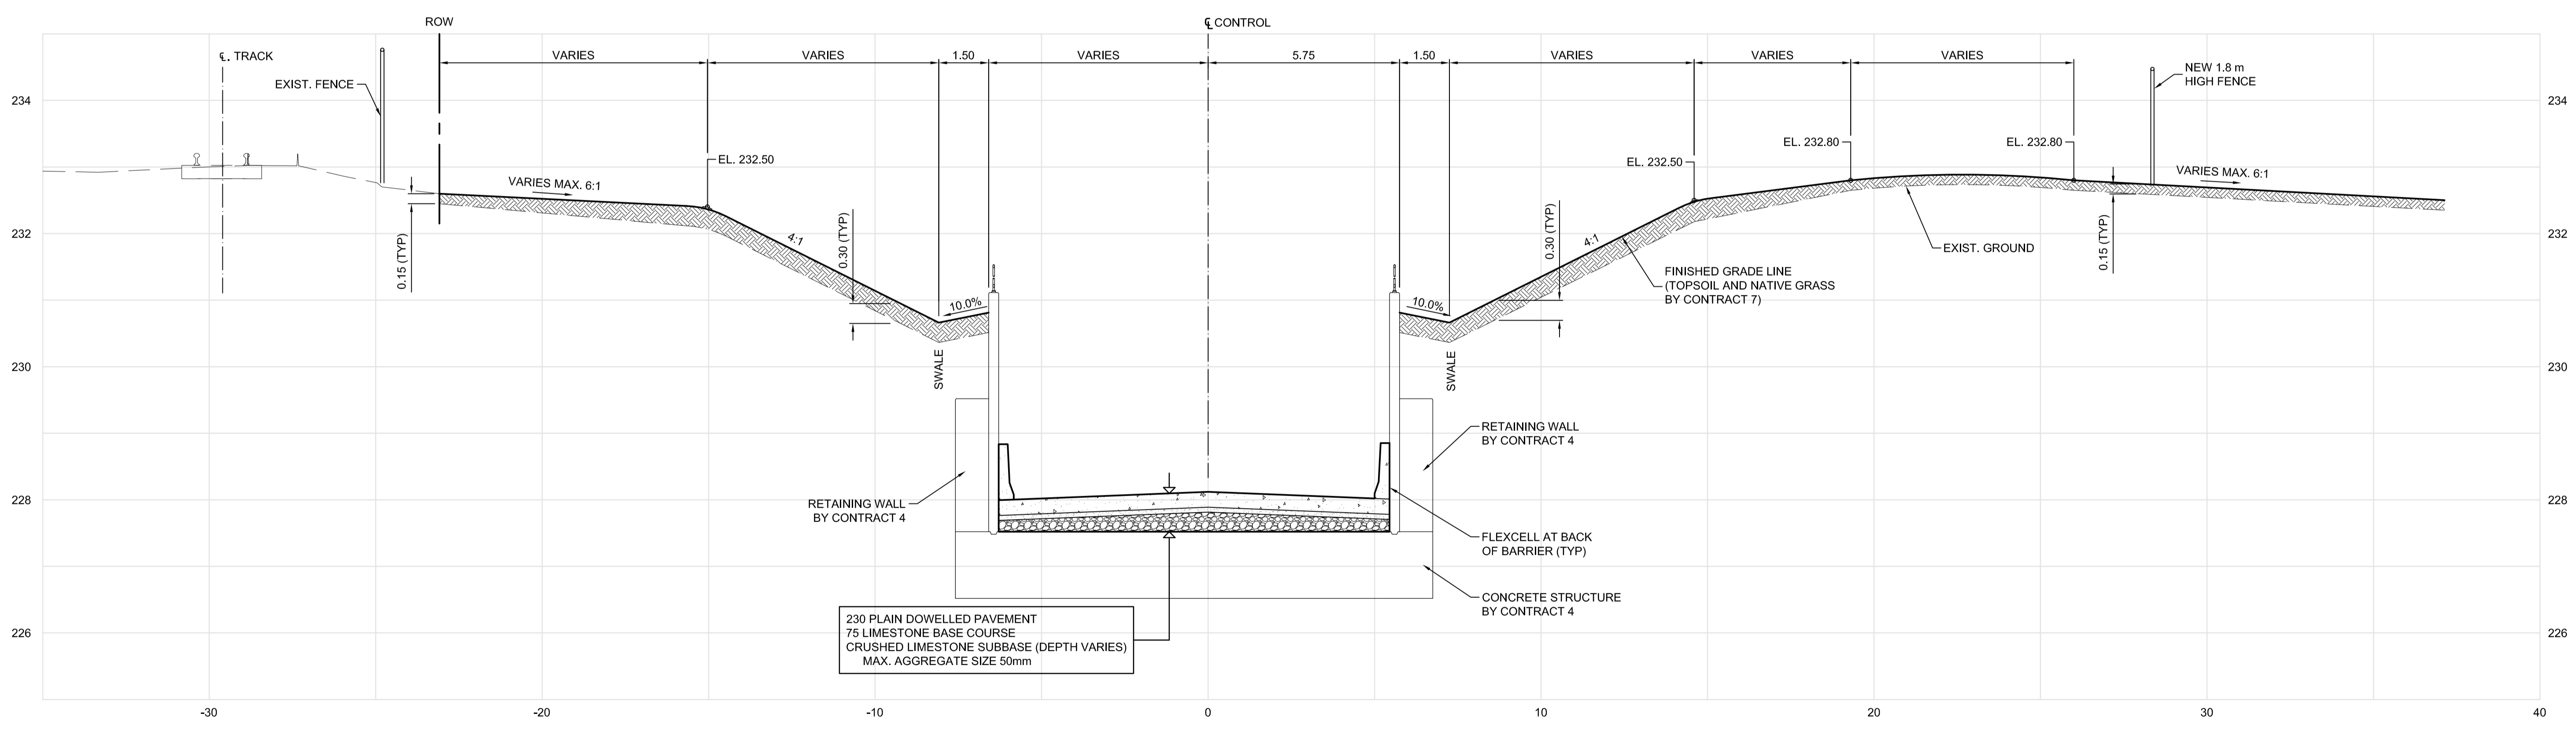

B SECTION - STA. 11+740
SCALE: H = 1:100 V = 1:50



METRIC
WHOLE NUMBERS INDICATE MILLIMETRES
DECIMALIZED NUMBERS INDICATE METRES.

- COORDINATION OF SUBGRADE WORK WITH CONTRACT 4 (TUNNEL CONTRACTOR).
- EXCAVATION TO SUBGRADE AND ROUGH GRADING FROM APPROX. STATION 11+620 TO 12+070 BY CONTRACT 4
 - EXCAVATION AND SUBGRADE PREPARATION ON TRANSIT BASE PARKING LOT BY THIS CONTRACT
 - FINAL TRIMMING AND SUBGRADE COMPACTION BY THIS CONTRACT



LOCATION UNDERGROUND	APPROVED STRUCTURES	B.M. ELEV.
SUPY. U/G STRUCTURES COMMITTEE	DATE	
NOTE: LOCATION OF UNDERGROUND STRUCTURES AS SHOWN ARE BASED ON THE BEST INFORMATION AVAILABLE, BUT NO GUARANTEE IS GIVEN THAT ALL EXISTING UTILITIES ARE SHOWN OR THAT THE GIVEN LOCATIONS ARE EXACT. CONFIRMATION OF EXISTENCE AND EXACT LOCATION OF ALL SERVICES MUST BE OBTAINED FROM THE INDIVIDUAL UTILITIES BEFORE PROCEEDING WITH CONSTRUCTION.		
2	ISSUED FOR TENDER	03/26/10 TJP
1	ISSUED FOR 75% REVIEW	03/03/10 TJP
NO.	REVISIONS	DATE BY

DESIGNED BY	RTP
DRAWN BY	TJH/RTP
CHECKED BY	ORIGINAL SIGNED BY TARAN J. PETERS
APPROVED BY	ORIGINAL SIGNED BY DAVE P. KRAHN
HOR. SCALE	1:100
VERTICAL	1:50
DATE	03/26/10

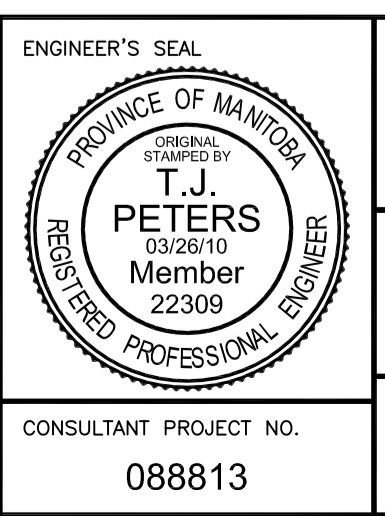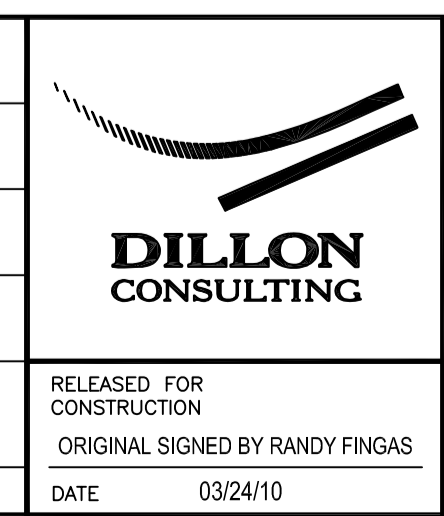

THE CITY OF WINNIPEG
TRANSIT DEPARTMENT

SOUTHWEST RAPID TRANSIT CORRIDOR - STAGE 1
TRANSITWAY CONSTRUCTION, LANDSCAPING & ASSOCIATED WORKS

CITY DRAWING NUMBER: P-3317-52
SHEET 52 OF 72
CONSULTANT DRAWING NUMBER: C6-C3042-T

CONSULTANT PROJECT NO. 088813

CROSS SECTIONS - 11+720 & 11+740

G:\CAD\088813\Contract\Contract_6-Busway\Current\Roadway\C6-340-Cross-Sections.dwg