


2	Timber Play Curb (1 Layer) w. Cap
L-6	Scale: 1:10

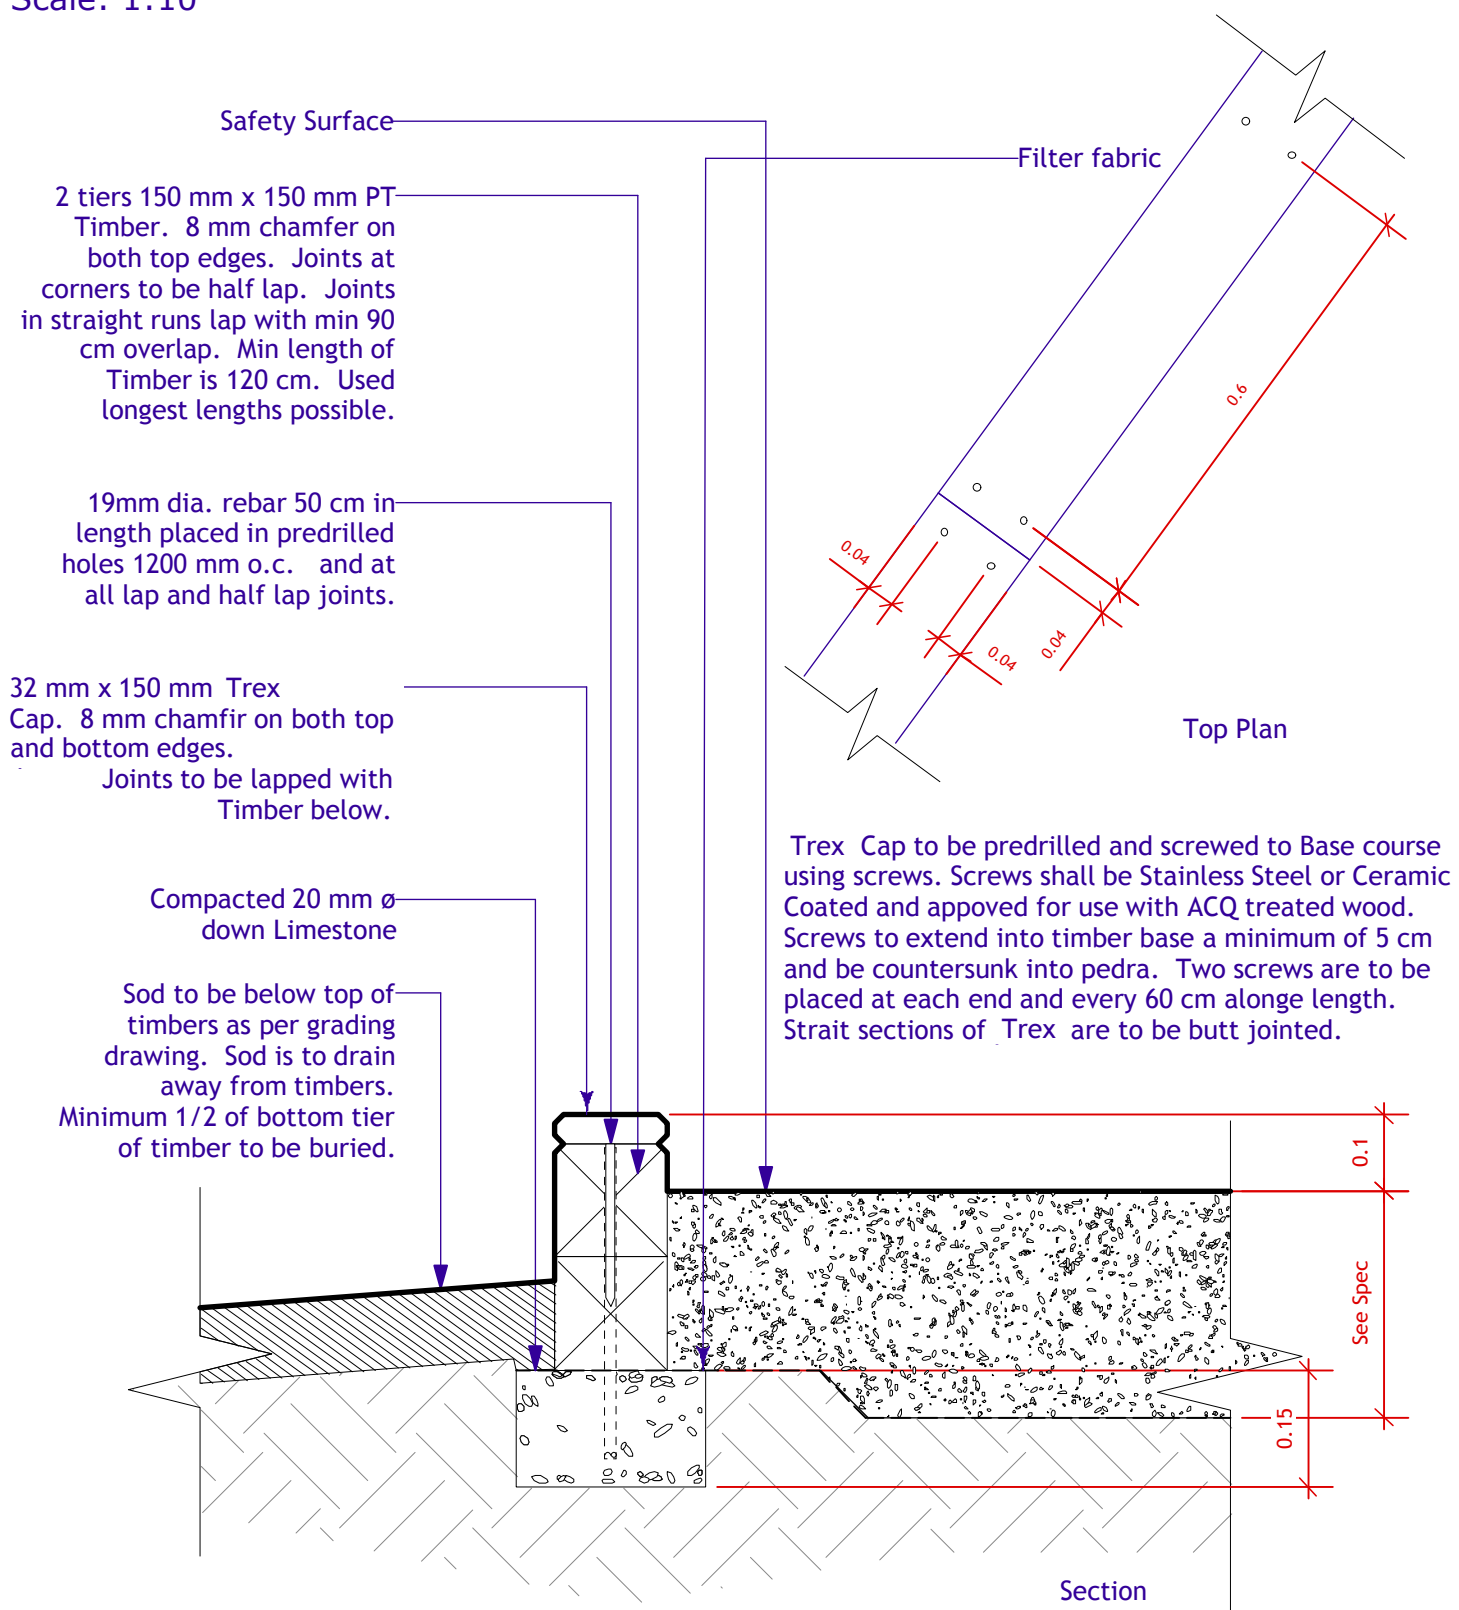

1	Timber Play Curb (2 layer) w. Cap
L-6	Scale: 1:10

2 4/22/10 For Bid Opp

No.	Date	Issue Notes

Drawing No.

Attache Park Playground Play Curb Details

