


1	Timber Playground Curb (Single Layer with Cap)
L-6	Scale: 1:10

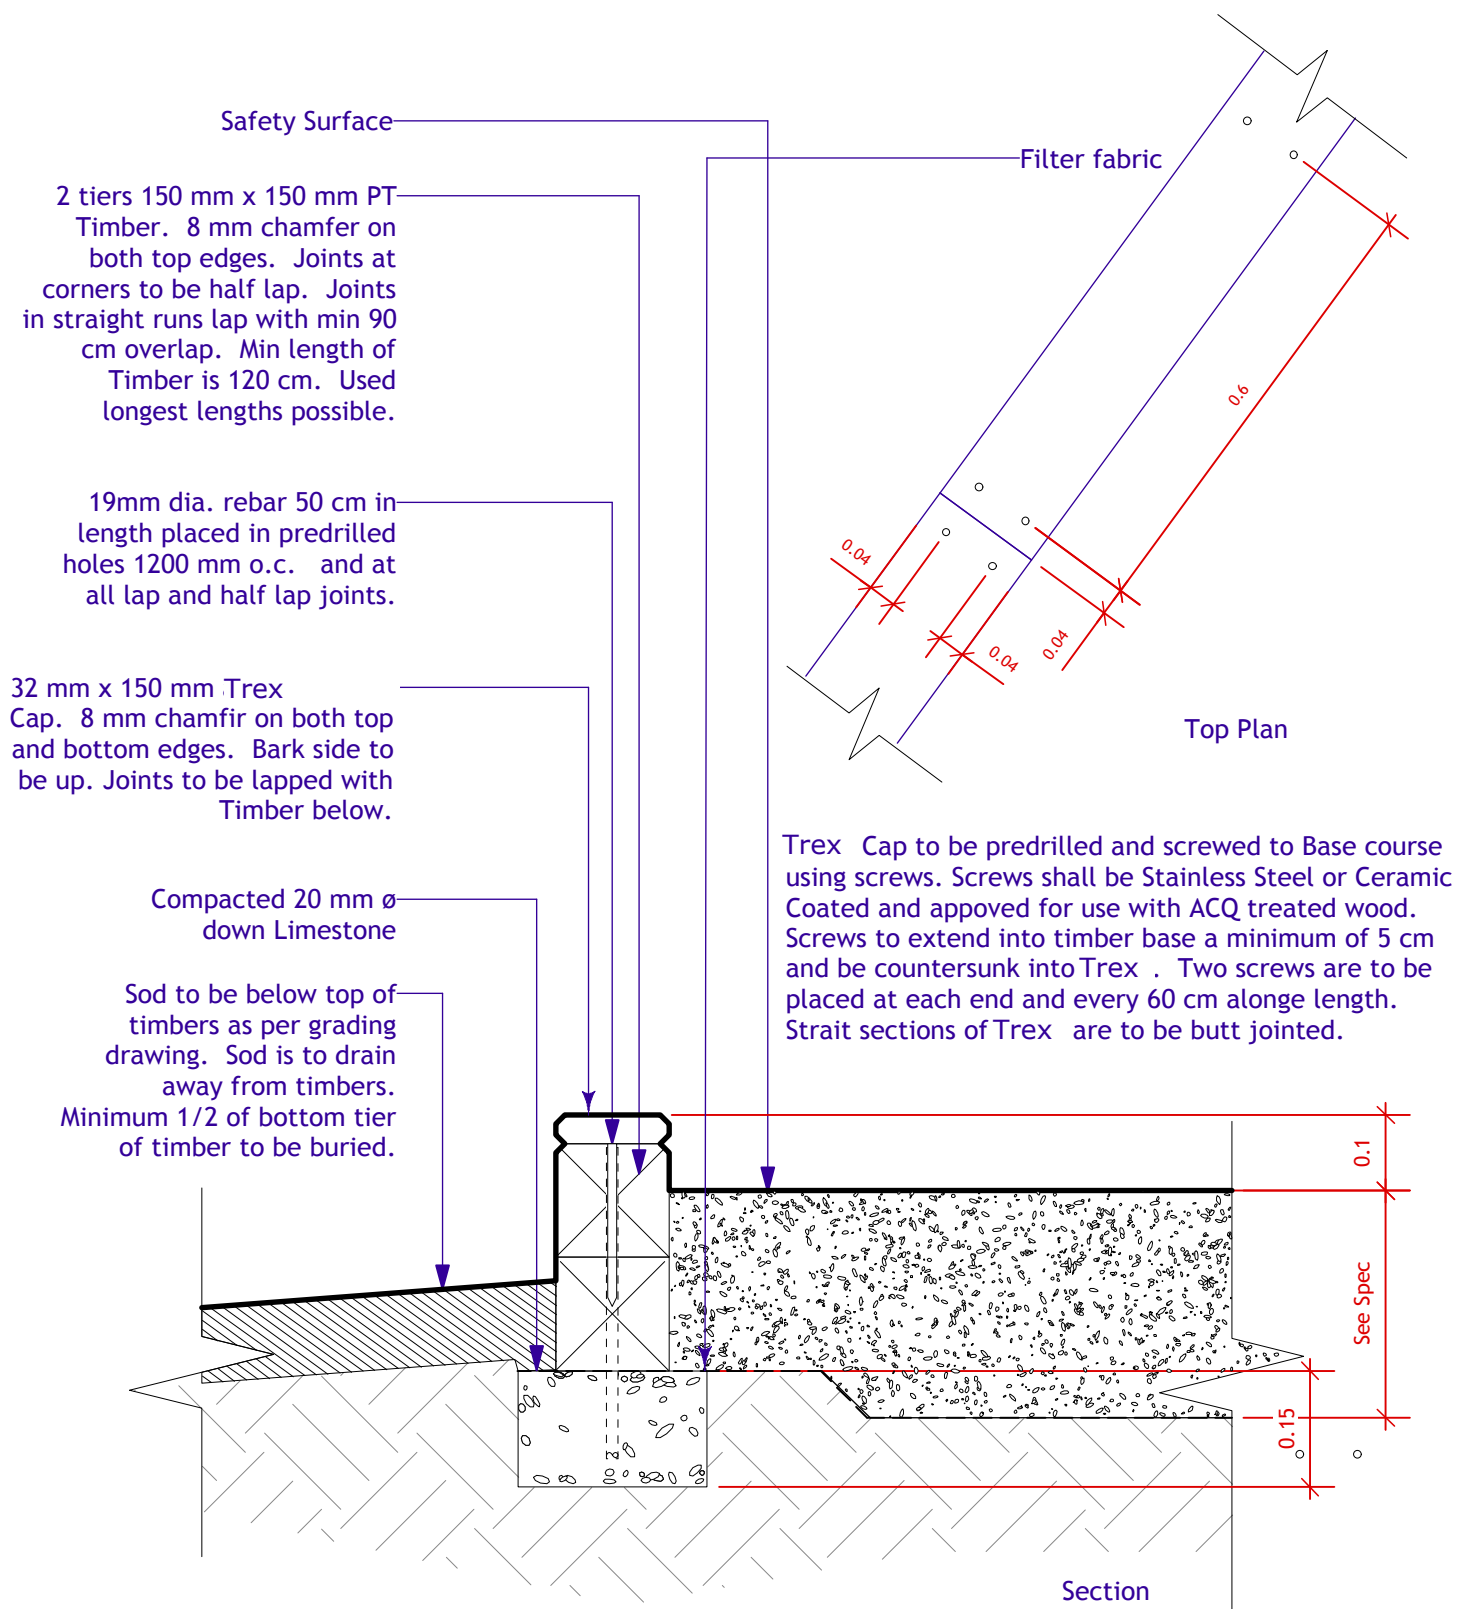

2	Timber Playground Curb (Double Layer with Cap)
L-6	Scale: 1:10

3 5/12/10 Delete pedra, Add Trex

No.	Date	Issue Notes
-----	------	-------------

Drawing No.

L-6 of 7

4/23/10

Burton Cummings CC
Play Curb Details

