




**2** Multi Flo Trench under Play Safety Surface  
**L-7** Scale: 1:10

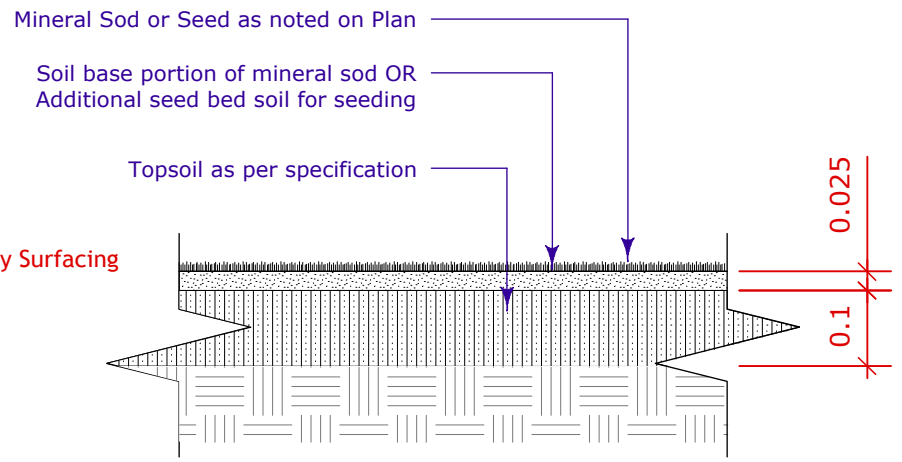


**4** Sod Detail  
**L-7** Scale: 1:10

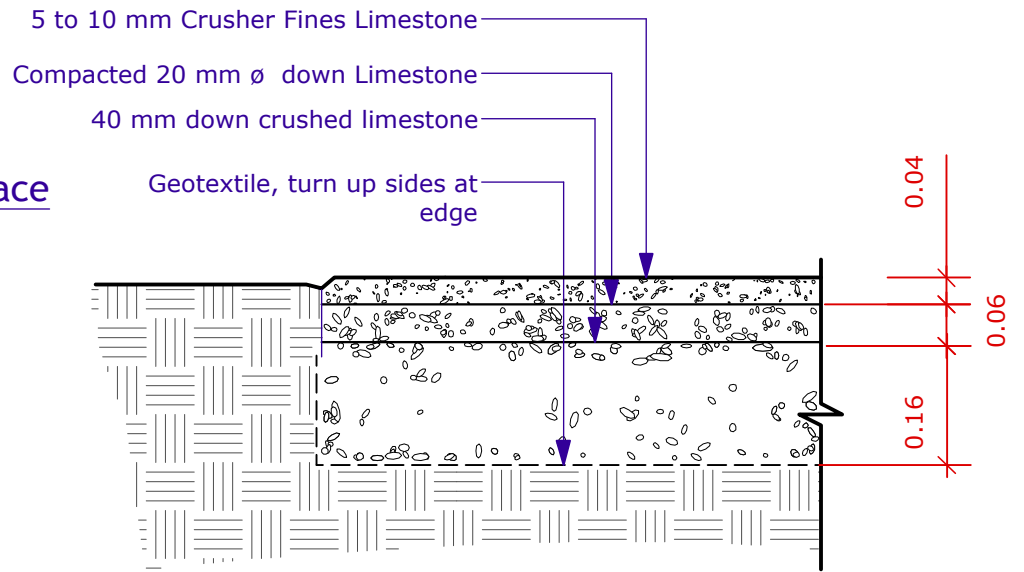

**3** Crusher Fines Paving  
**L-7** Scale: 1:10

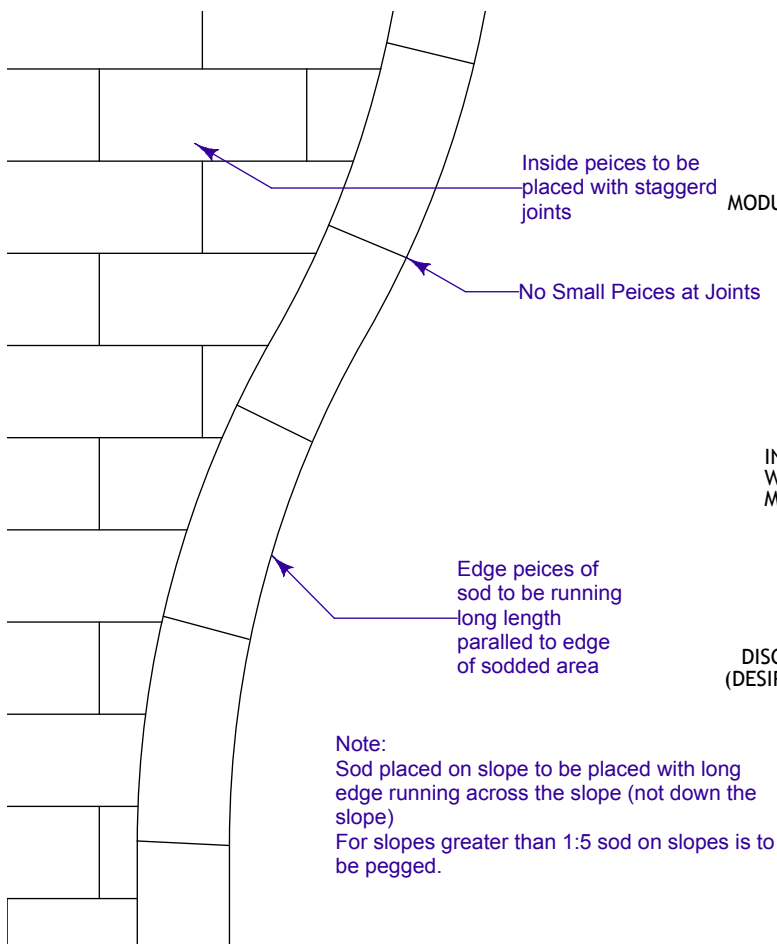

**5** Sod Pattern  
**L-7** Scale: 1:50

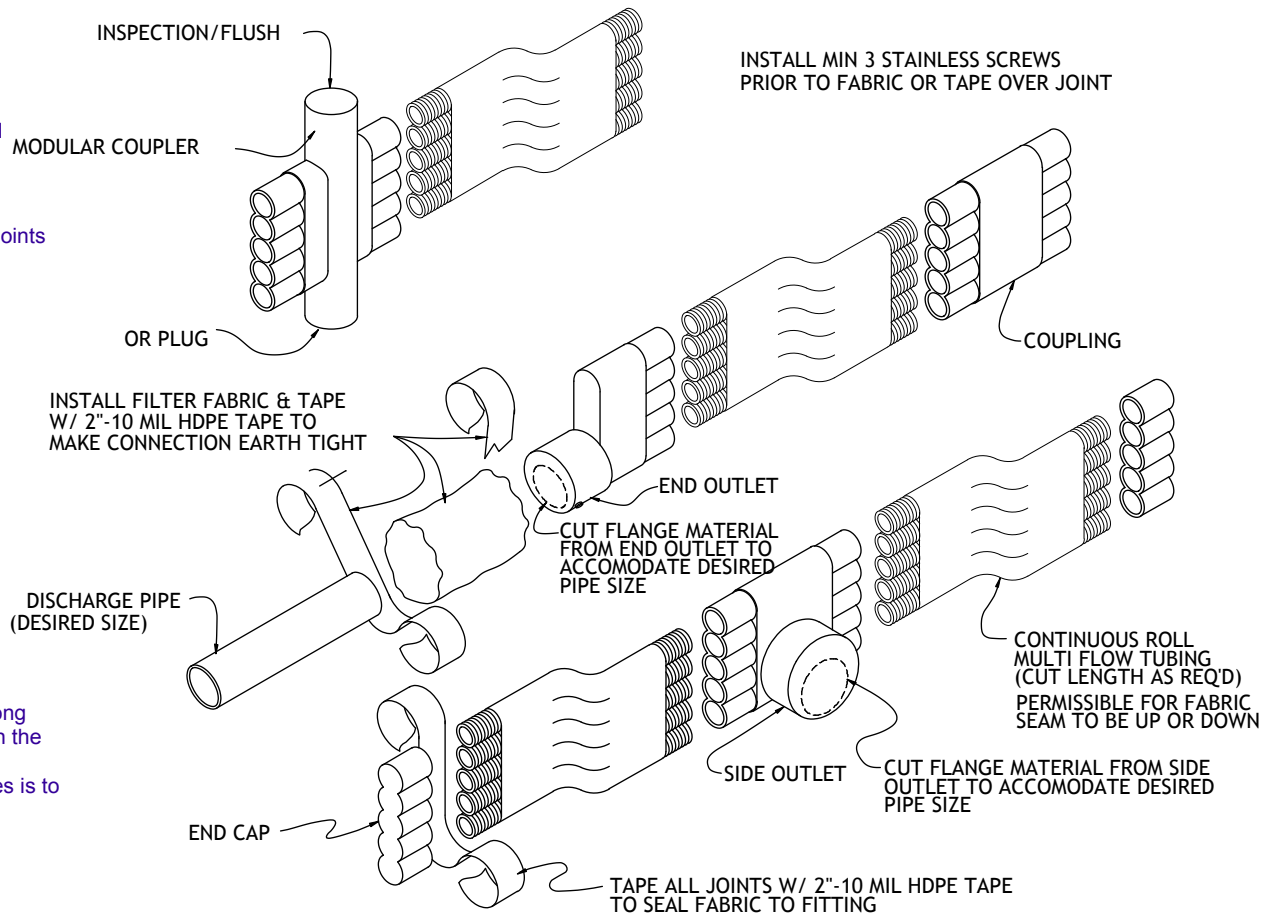

**1** Multi Flo Connection Details  
**L-7** Scale: 1:5