


B SIZE 11" x 17" (279mm x 432mm)

PLLOT: 7/5/2010 5:15:10 PM

FILE NAME: 60154221-01-C-116-R0X.dwg Saved By: berardk

KILDARE AVENUE EAST

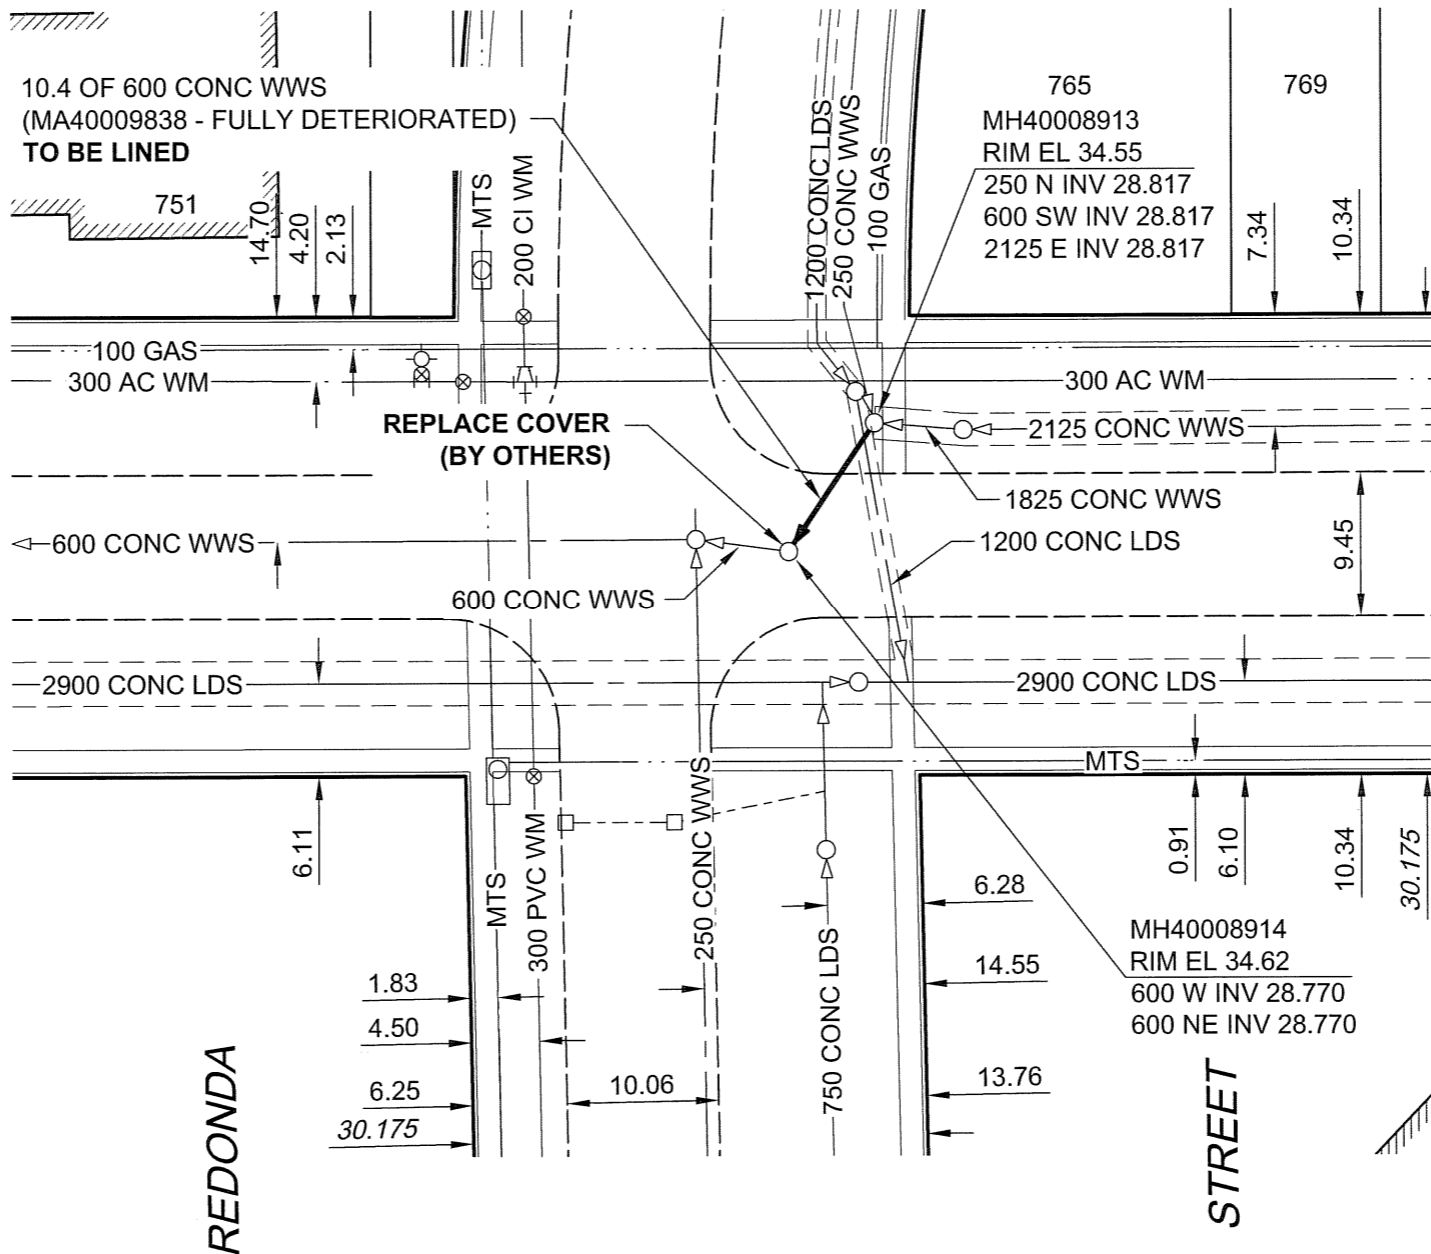

REDONDA

STREET

APEGM
 Certificate of Authorization
 AECOM Canada Ltd.
 No. 4671 Date: 10/07/06

METRIC
 WHOLE NUMBERS INDICATE MILLIMETRES
 DECIMALIZED NUMBERS INDICATE METRES

BID OPPORTUNITY NO. 361-2010

AECOM REVIEW DRAFT CHK

LOCATION APPROVED UNDERGROUND STRUCTURES

SUPR. U/G STRUCTURES COMMITTEE	DATE

NOTE:
 LOCATION OF UNDERGROUND STRUCTURES AS SHOWN ARE BASED ON THE BEST INFORMATION AVAILABLE. BUT NO GUARANTEE IS GIVEN THAT ALL EXISTING UTILITIES ARE SHOWN OR THAT THE GIVEN LOCATIONS ARE EXACT. CONFIRMATION OF EXISTENCE AND EXACT LOCATION OF ALL SERVICES MUST BE OBTAINED FROM THE INDIVIDUAL UTILITIES BEFORE PROCEEDING WITH CONSTRUCTION.

NO.	REVISIONS	YY/MM/DD	BY
0	ISSUED FOR CONSTRUCTION	10/1/06	KMB


W. side Redonda St., S. of St. Martin Blvd., 1 bit on top of 0.05 m sq. x 2.4 m iron tube, 1.6 m N. of N. wall No. 383 Redonda St. & 8.5 m E. of W.L. Redonda St. or 93.4 m S. of S.L. St. Martin Blvd. & 8.5 m E. of W.L. Redonda St.



This drawing has been prepared for the use of AECOM's client and may not be used, reproduced or relied upon by third parties, except as agreed by AECOM and its client, as required by law or for use by governmental reviewing agencies. AECOM accepts no responsibility, and denies any liability whatsoever, to any party that modifies this drawing without AECOM's express written consent. Do not scale this document. All measurements must be obtained from stated dimensions.

DESIGNED BY	ALD	CHECKED BY	<i>PL</i>
DRAWN BY	KMB	APPROVED BY	<i>Bygnalelele</i>
HOR. SCALE	1:500	RELEASED FOR CONSTRUCTION	<i>AS</i>
VERT. SCALE	N/A	DATE	July 6/10
DATE	10/07/06		

PROFESSIONAL'S SEAL

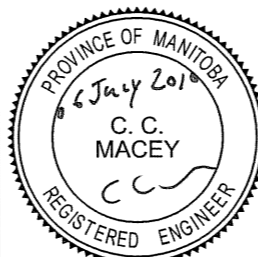

CONSULTANT DRAWING NO.
 60154221-01-C-116-R0X.dwg



THE CITY OF WINNIPEG

WATER AND WASTE DEPARTMENT

2010 WASTE WATER SEWER RENEWALS
BY CIPP LINING
CONTRACT 13

KILDARE AVENUE EAST
 INTERSECTION OF KILDARE AVENUE EAST
 AND REDONDA STREET

SHEET 16 OF 73

CITY DRAWING NUMBER

9242

REV 0